


6/23/16

0 5 10	PROJ. REFERENCE NO.	SHEET NO.
	B-5893	X-15

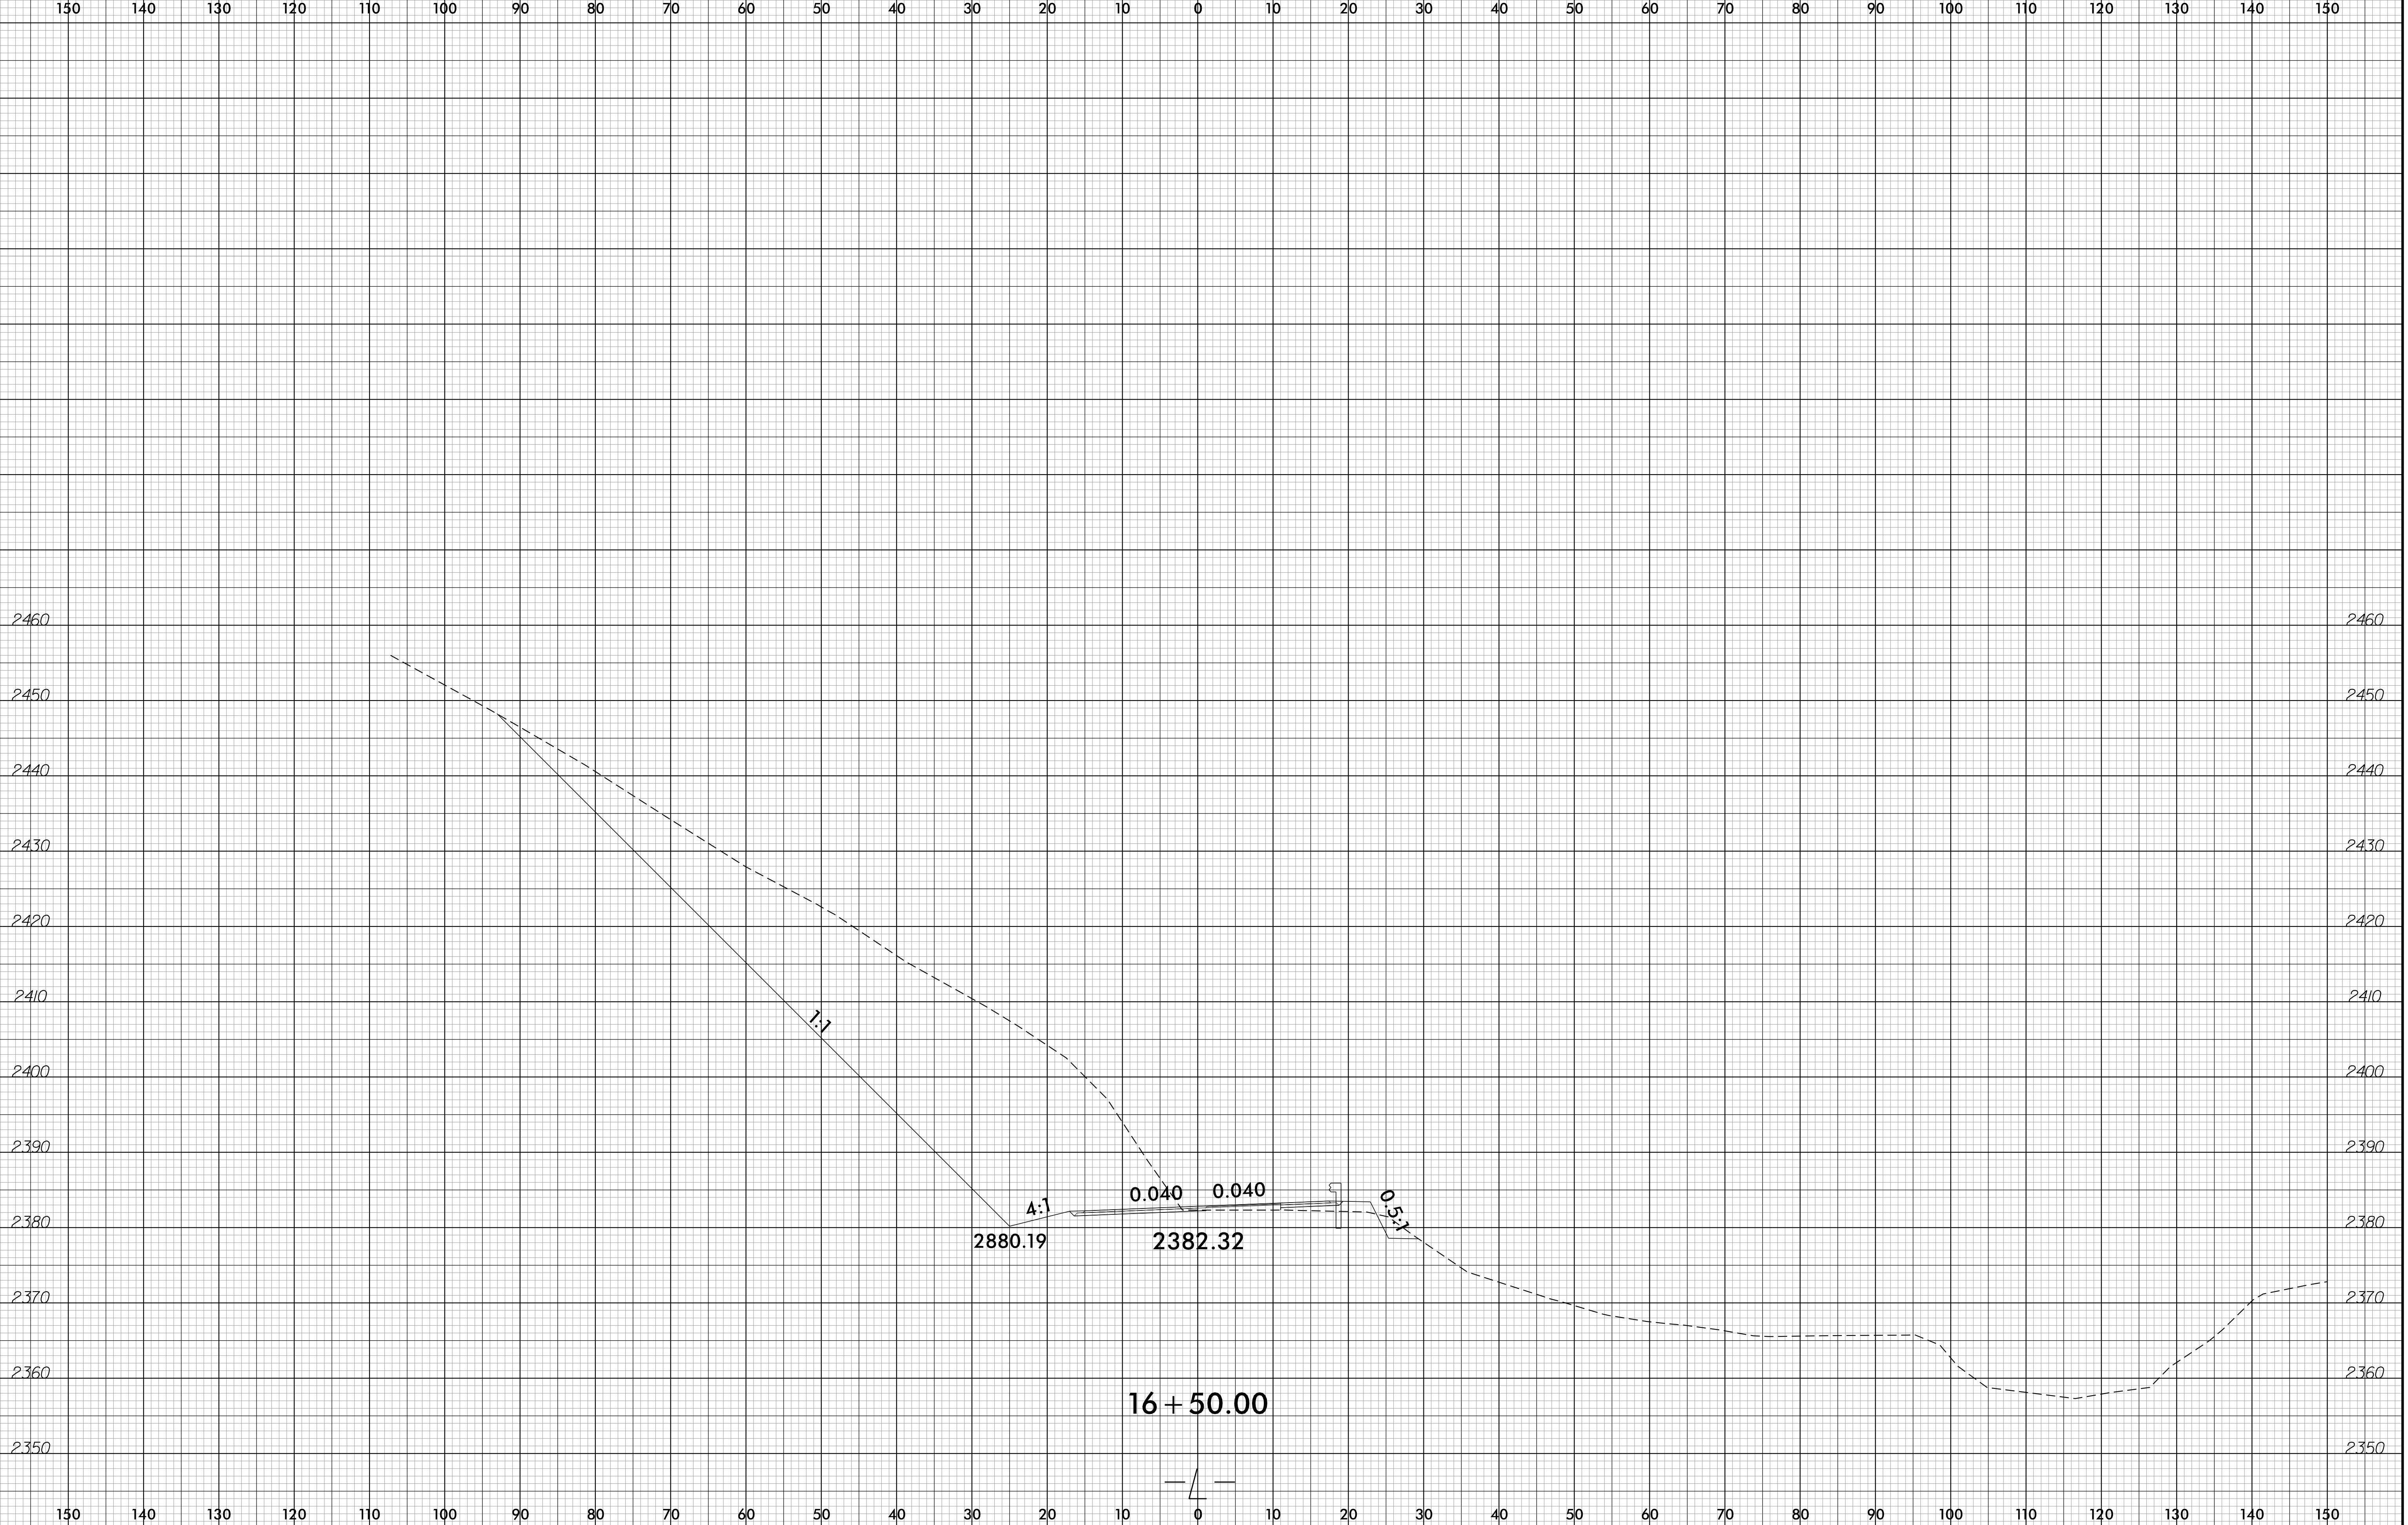

10:35:23 AM
B-5893
2/7/2023
rfdw-1.dgn