


6/23/16

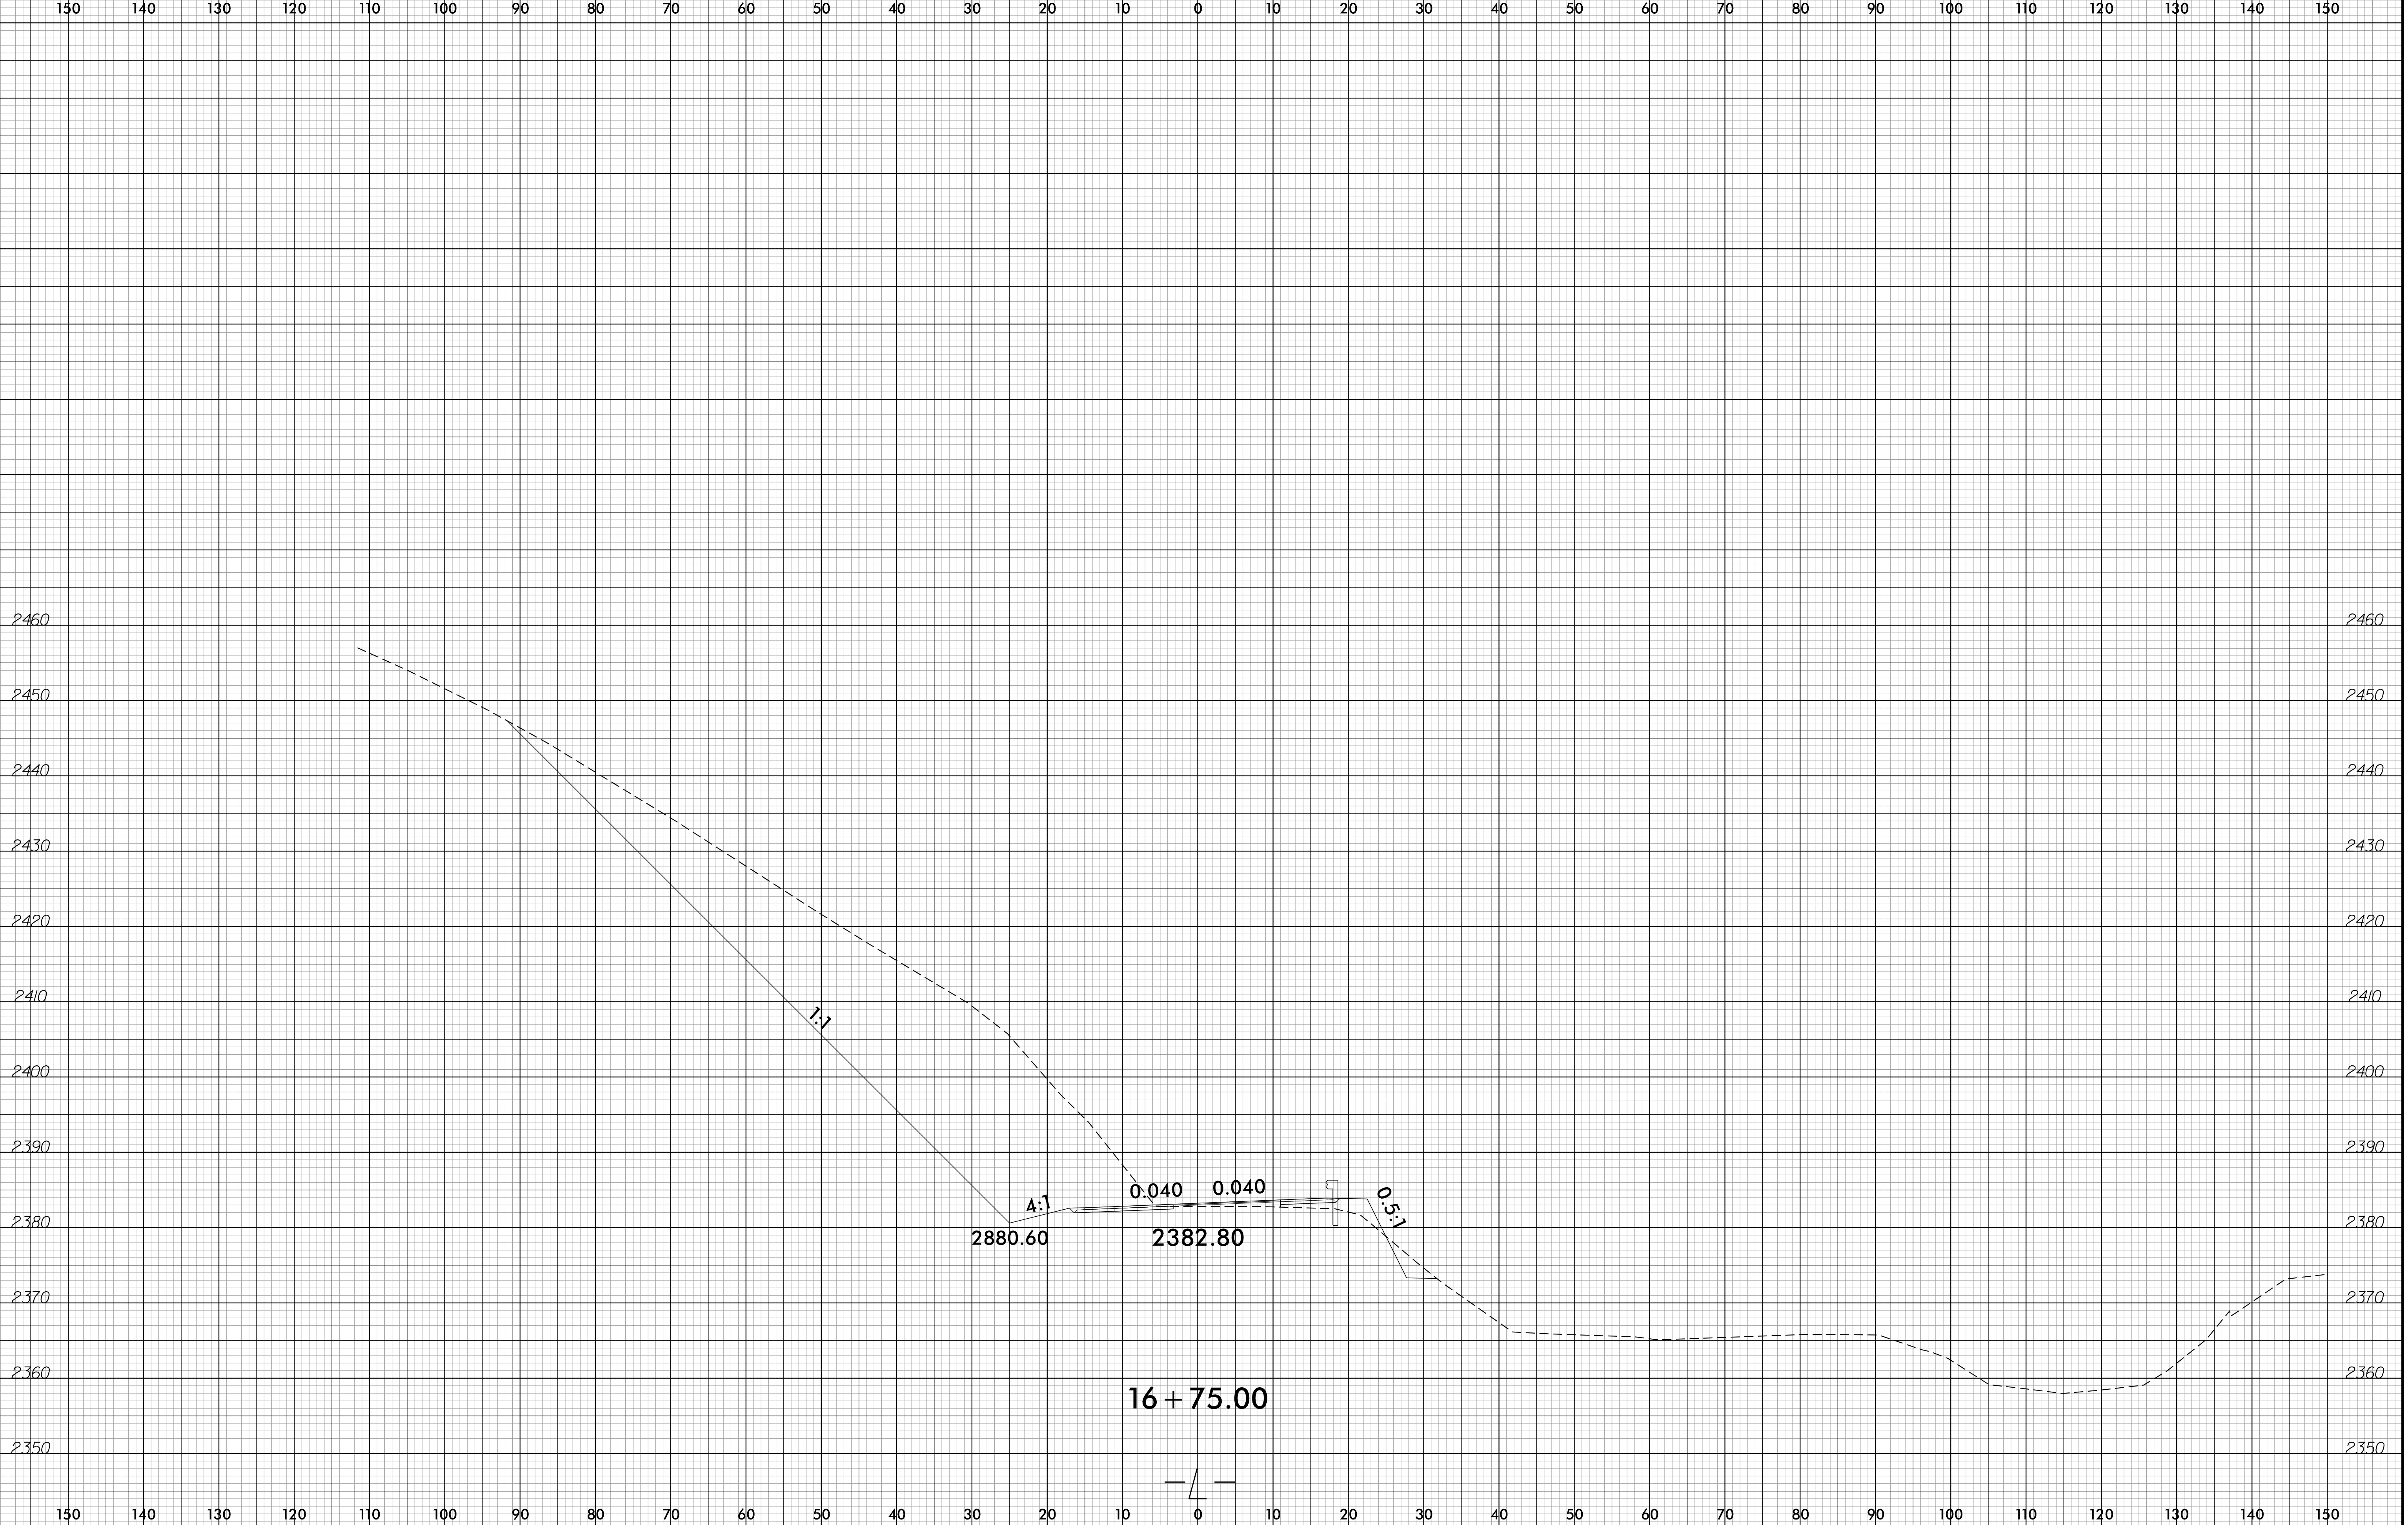

10:35:45 AM  
B-5893  
2/7/2023  
rfdw-1.dgn