


6/23/16

0 5 10	PROJ. REFERENCE NO.	SHEET NO.
	B-5893	X-19

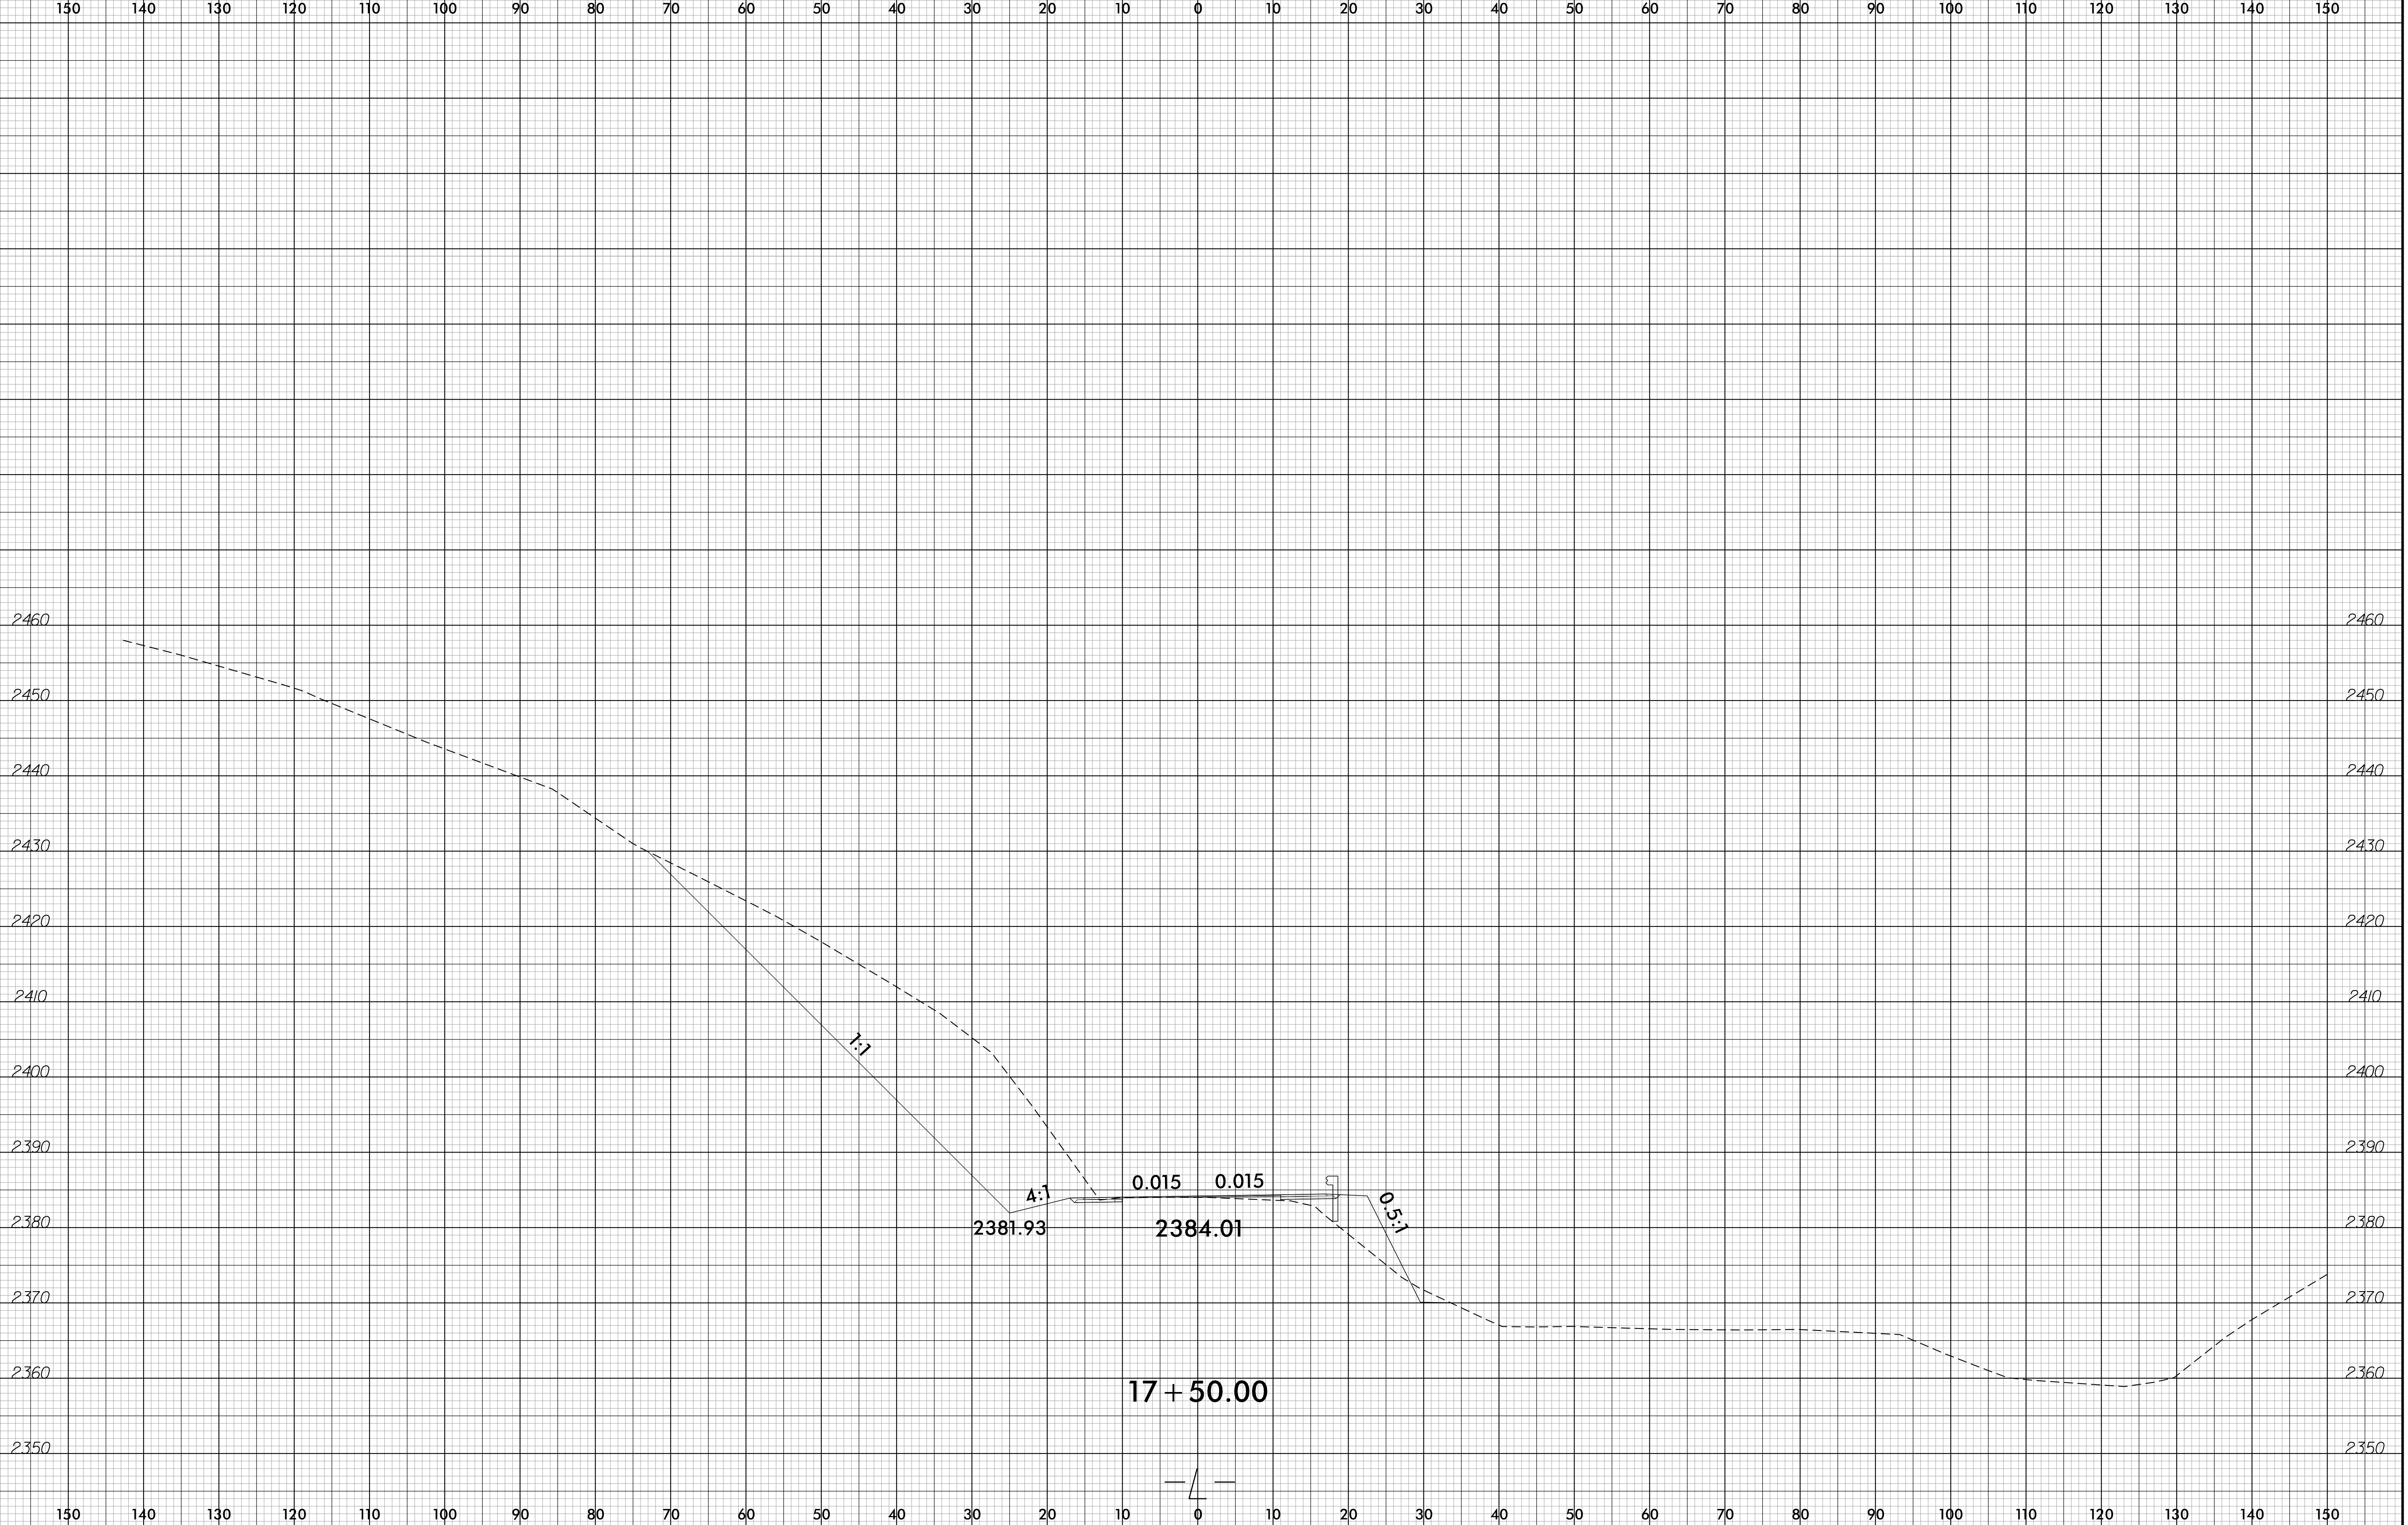

10:36:40 AM  
B-5893.dwg  
2/7/2023