


6/23/16

0 5 10	PROJ. REFERENCE NO.	SHEET NO.
	B-5893	X-20

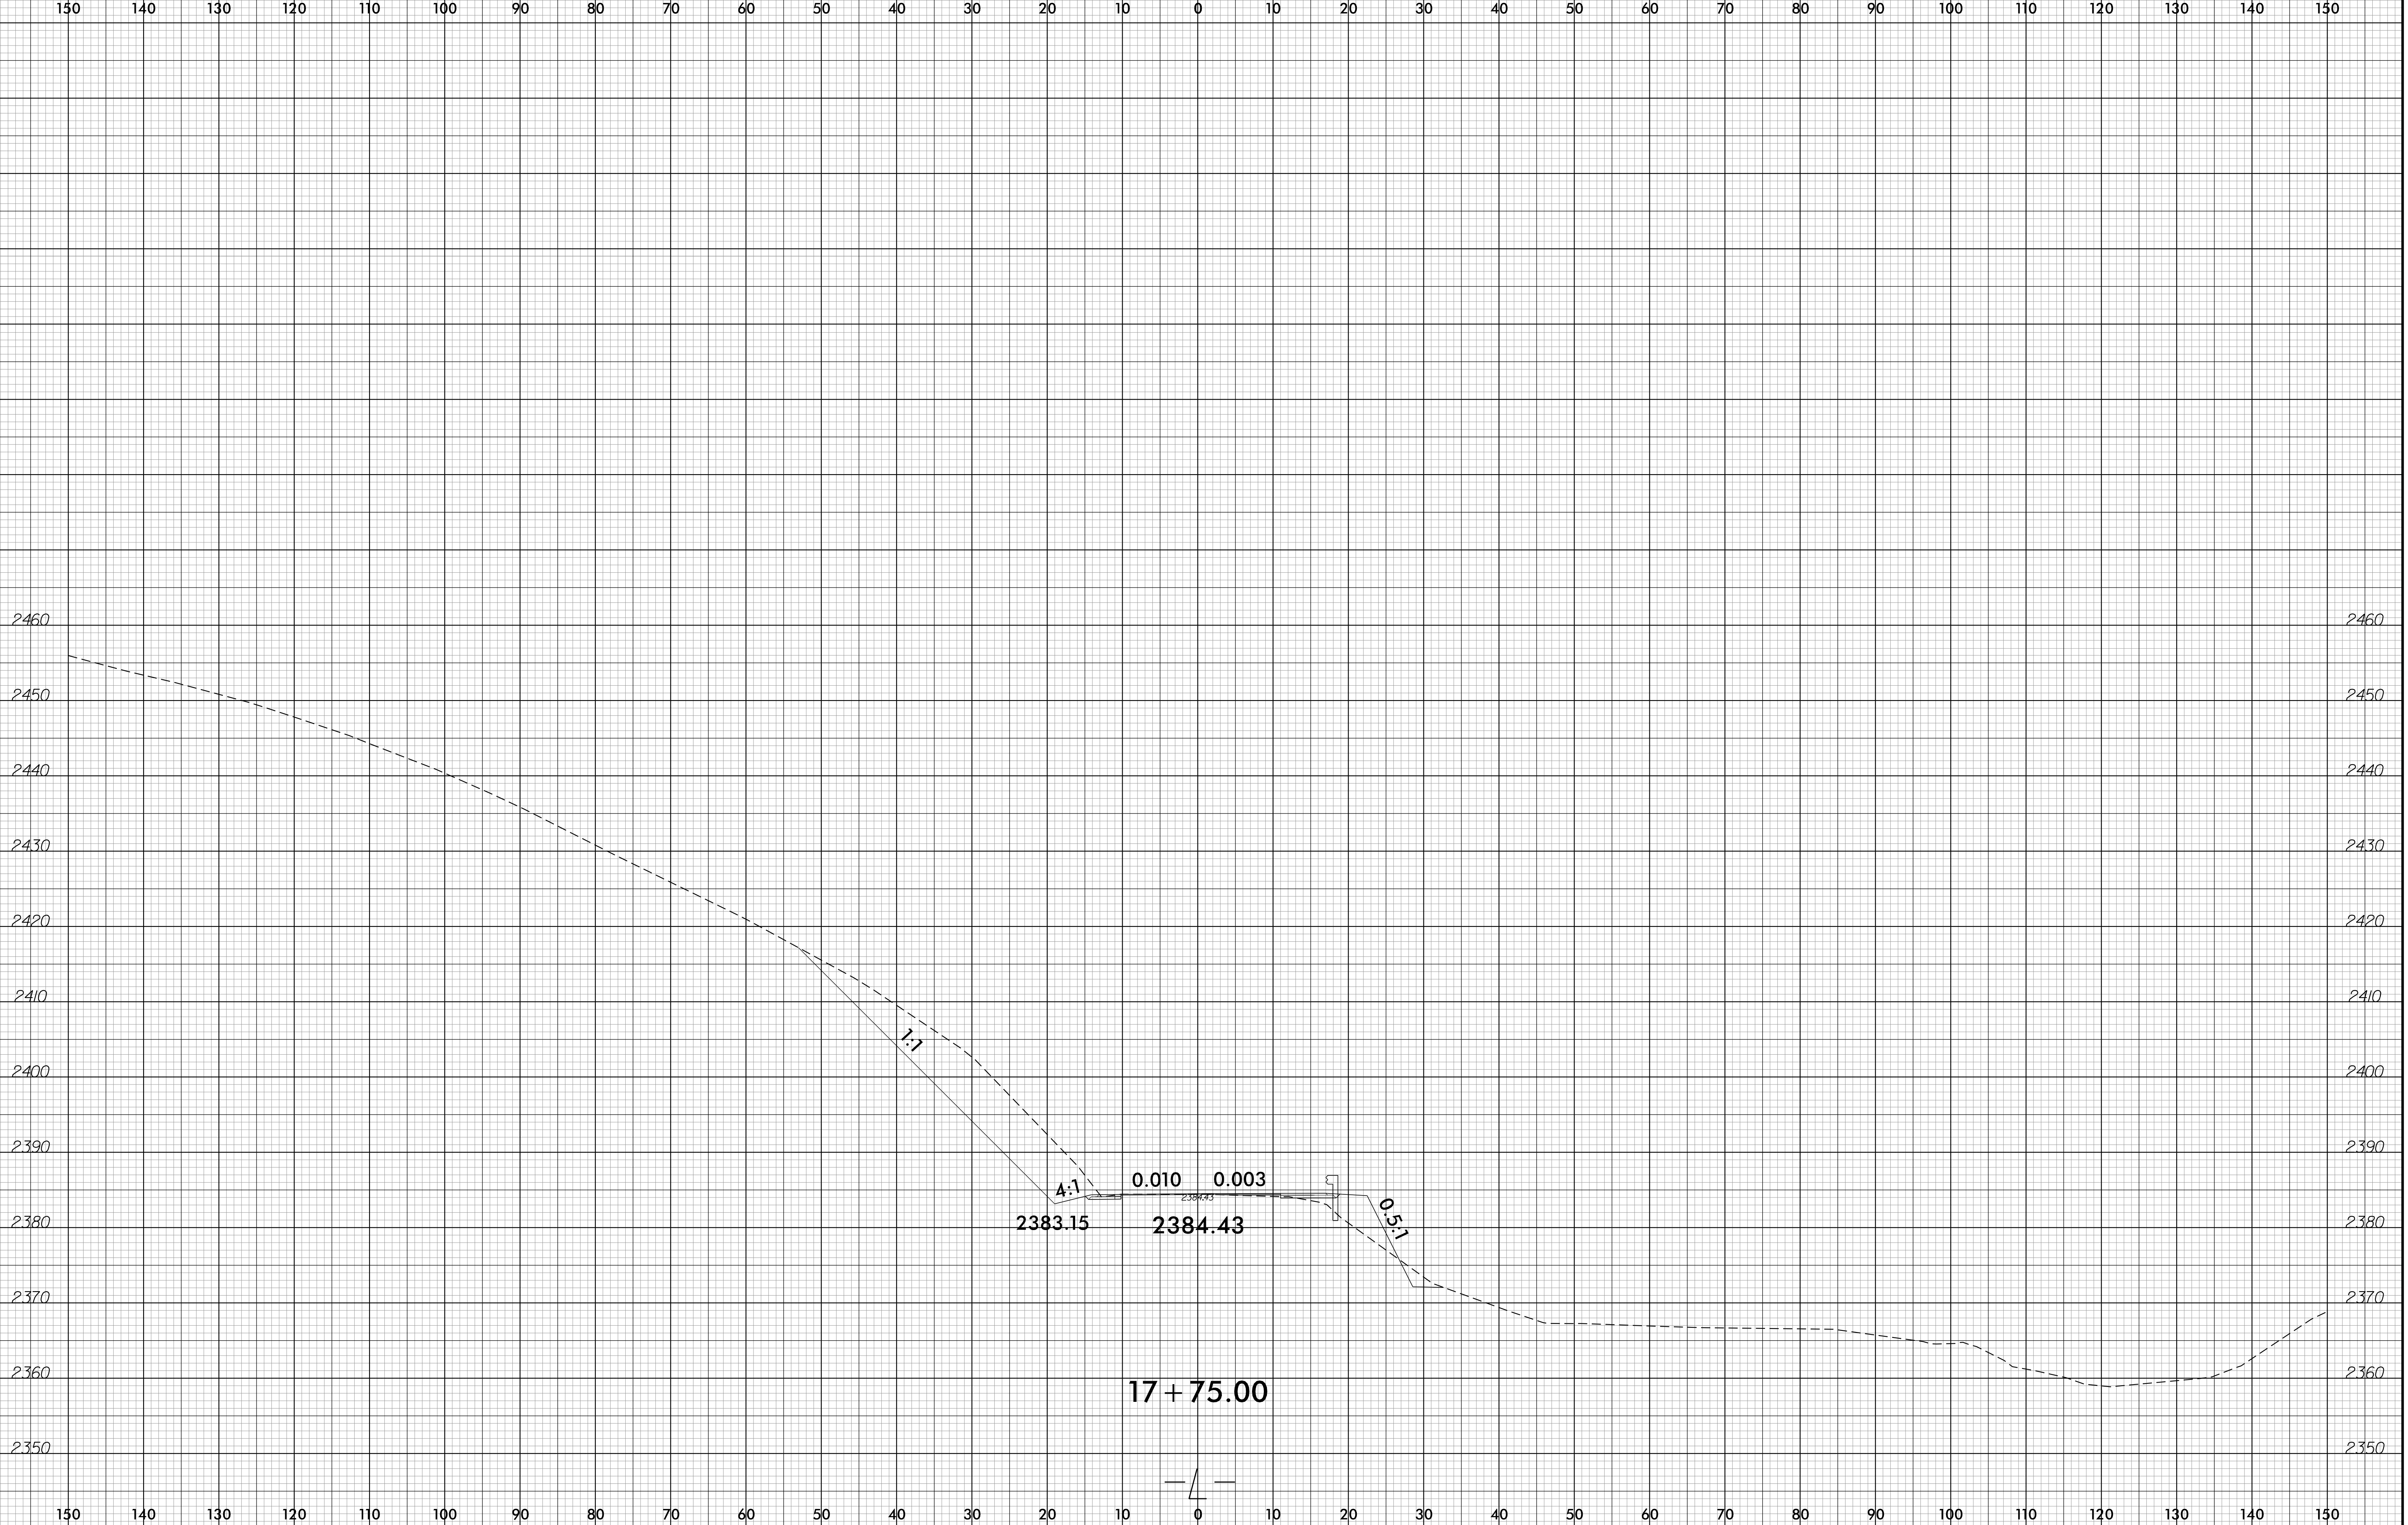

10:36:59 AM
B-5893_rcdw_xpl.dgn
2/7/2023