


6/23/16

0 5 10	PROJ. REFERENCE NO.	SHEET NO.
	B-5893	X-21

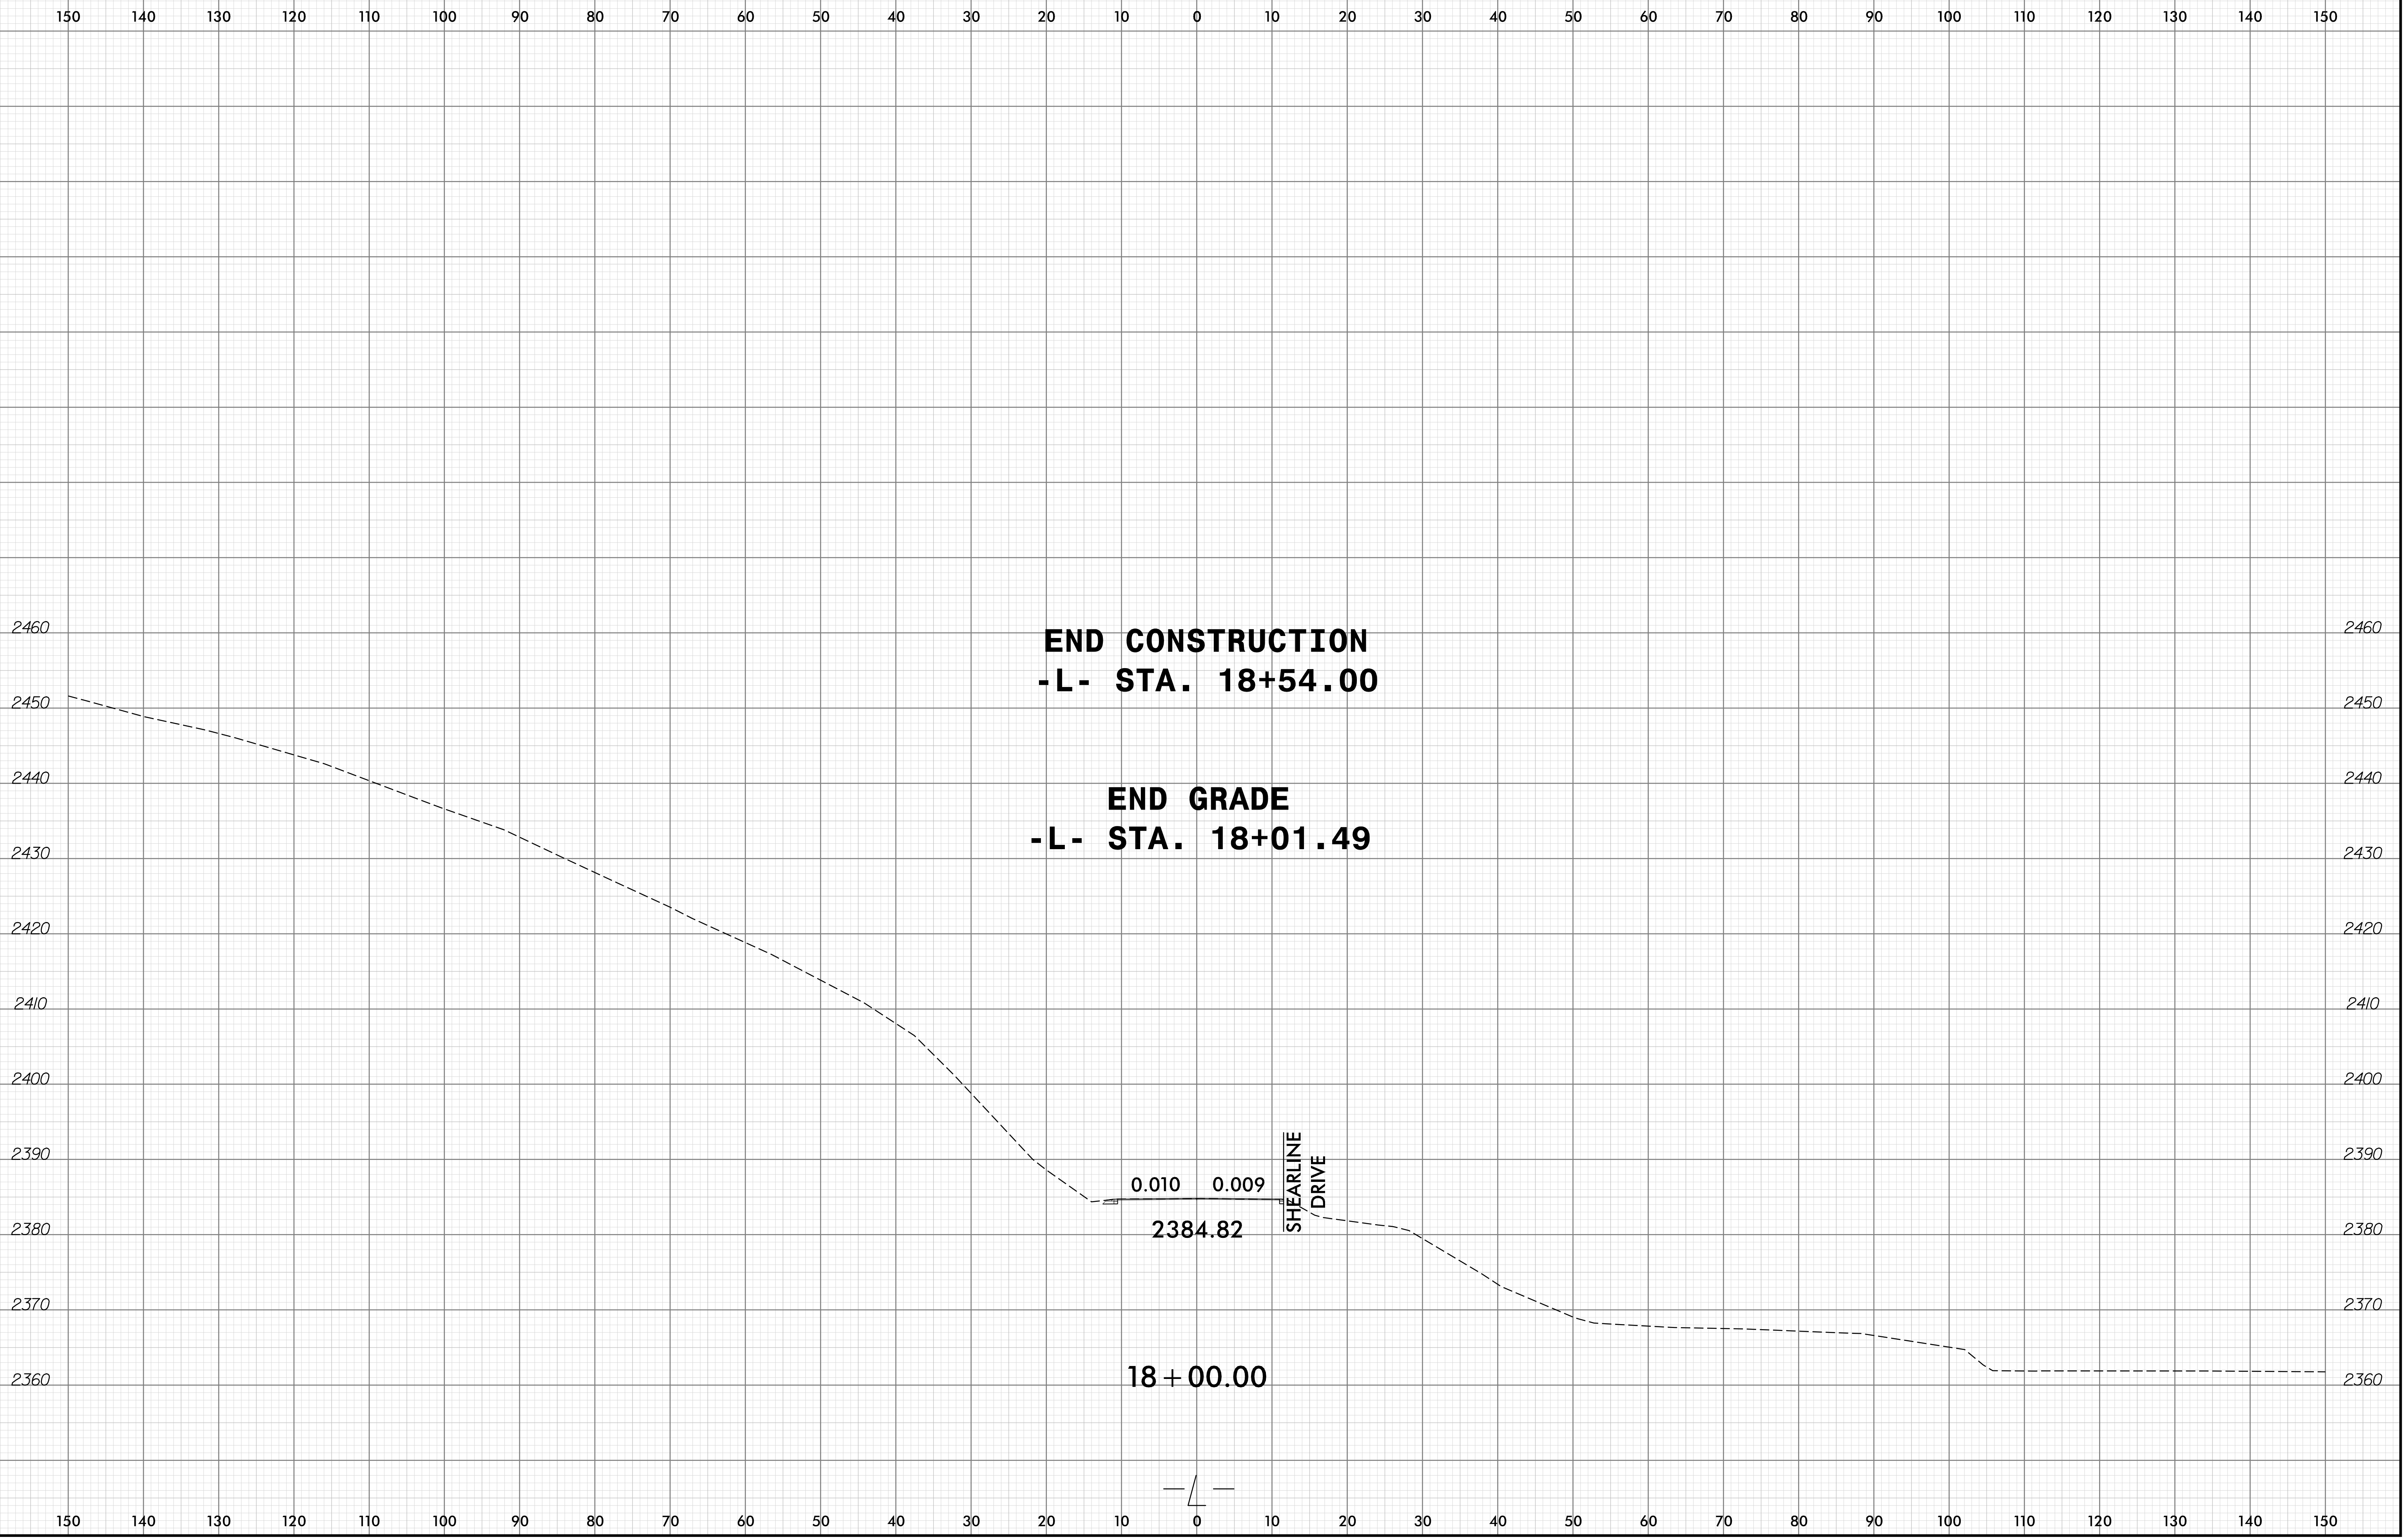

02-MPB-2023\_09139  
V:\Roadway\Corridor-Modeling\B-5893\_rdy\_xpl.dgn

