


TIP PROJECT: B-5893

T.I.P. NO.	SHEET NO.
B-5893	UO-1

NOTE:
 ALL UTILITY WORK SHOWN ON THIS SHEET WILL BE DONE BY OTHERS. NO PAYMENT WILL BE MADE TO THE CONTRACTOR FOR UTILITY WORK SHOWN ON THIS SHEET.


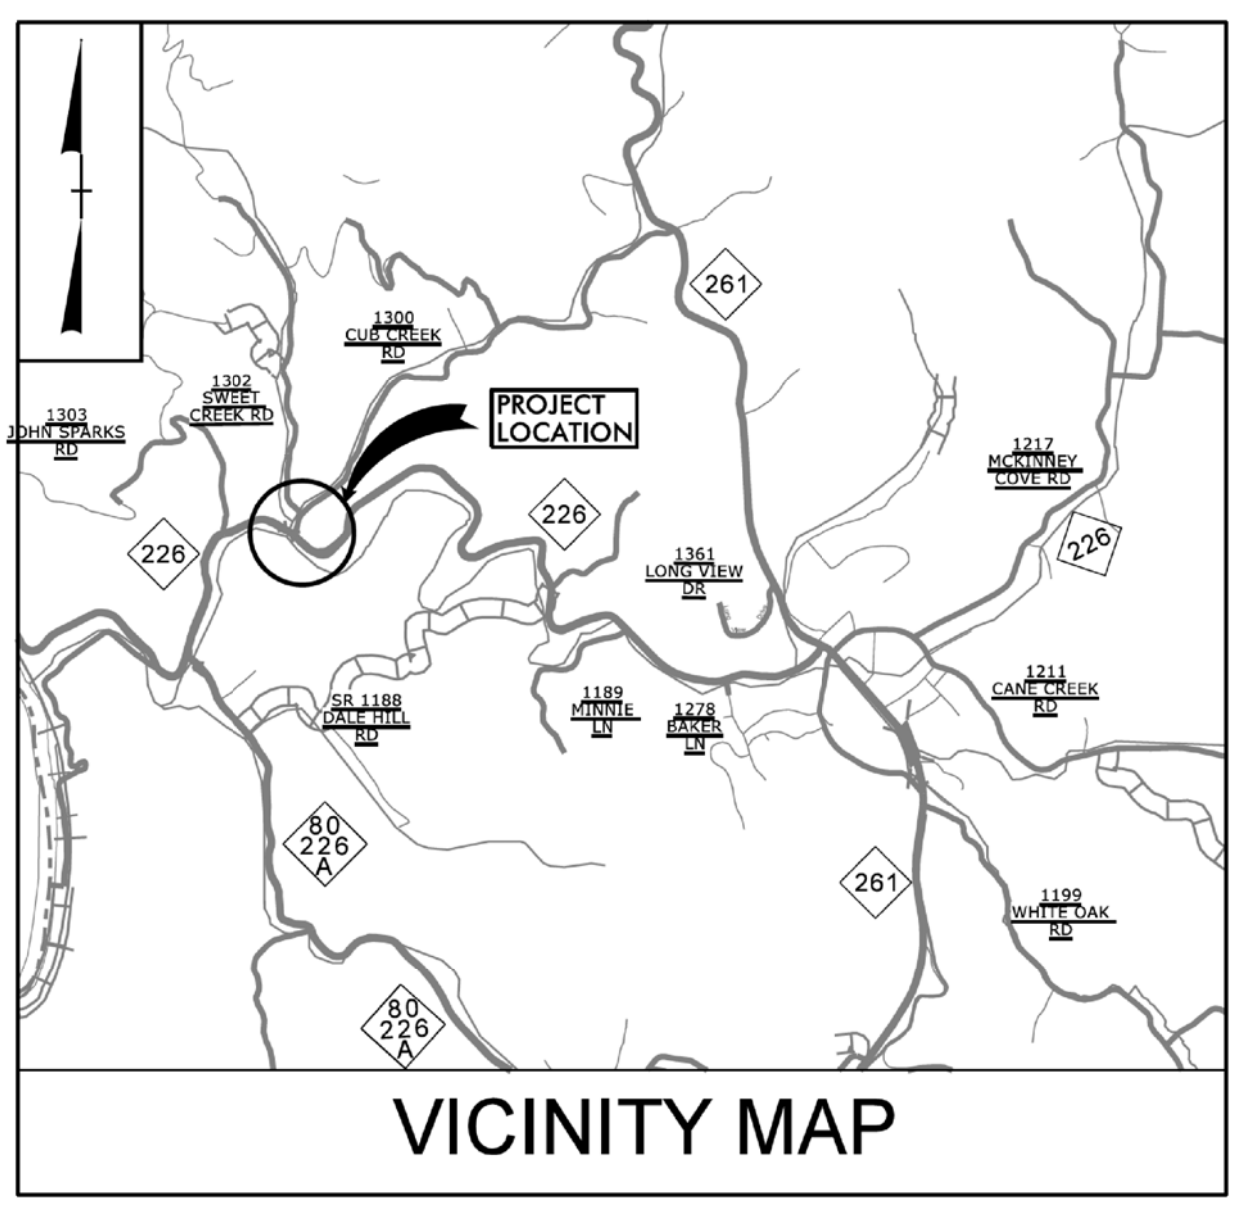


STATE OF NORTH CAROLINA
 DIVISION OF HIGHWAYS


**UTILITIES BY OTHERS PLANS
 MITCHELL COUNTY**

LOCATION: REPLACE BRIDGE No. 19 OVER CUB CREEK ON NC 226

TYPE OF WORK: GRADING, DRAINAGE, PAVING, AND STRUCTURE

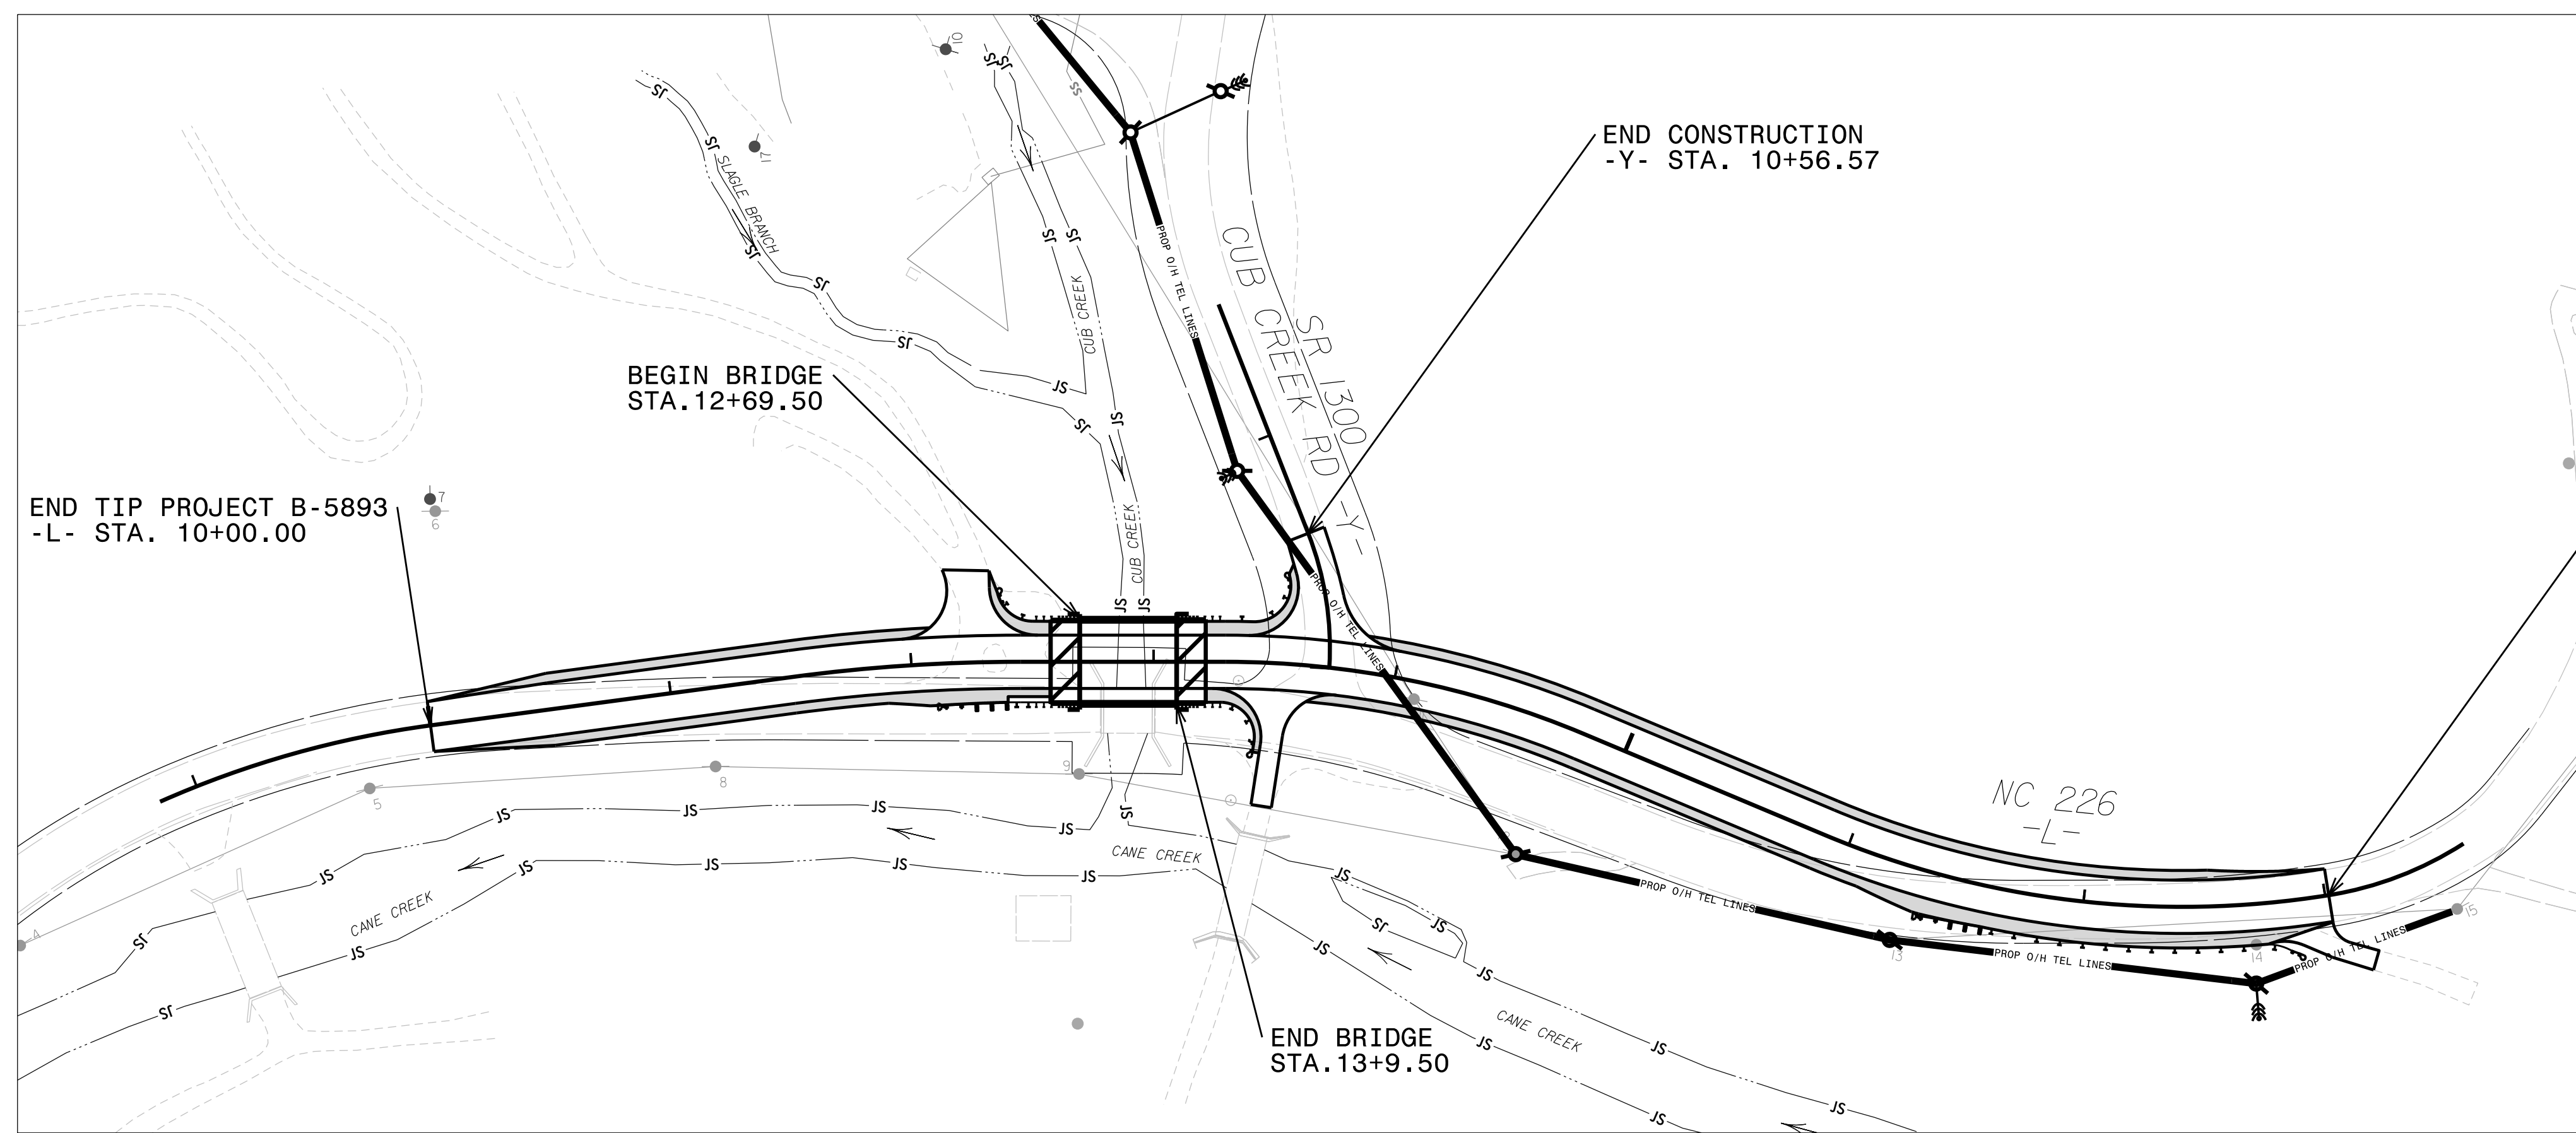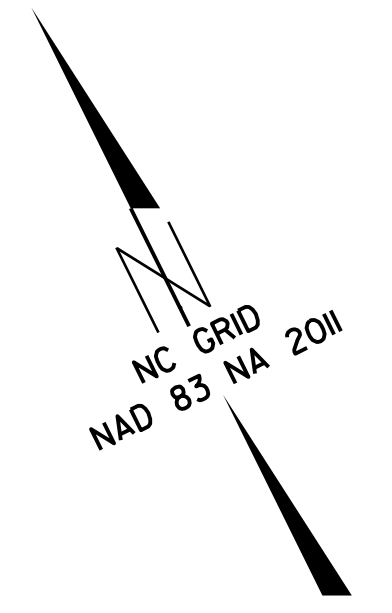

PRELIMINARY PLANS
 DO NOT USE FOR CONSTRUCTION

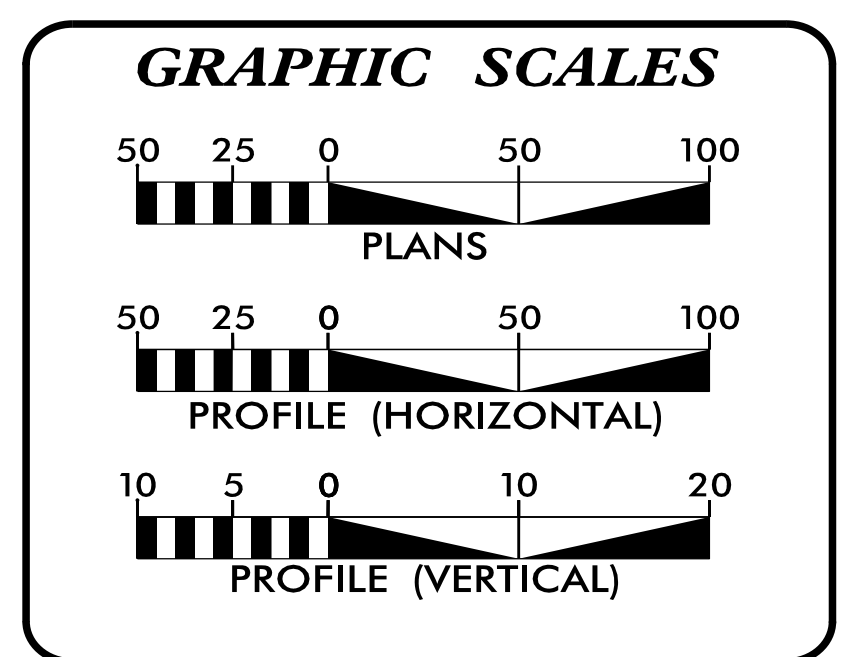

INDEX OF SHEETS

SHEET NO.:	DESCRIPTION:
UO-1	TITLE SHEET
UO-2	UBO PLAN SHEET

UTILITY OWNERS WITH CONFLICTS

(A) TELECOMMUNICATIONS - FRONTIER

PREPARED IN THE OFFICE OF:

UCC

Utility Coordination Consultants
 P.O. Box 450
 Mineral Springs, NC 28108
 704-844-9093


Carl Goodrum	UTILITY PROJECT MANAGER
Jim Carlson	PROJECT UTILITY COORDINATOR
Dan Sandquist	PROJECT UTILITY XXXX

**DIVISION OF HIGHWAYS
 DIVISION 13**

55 ORANGE STREET
 ASHEVILLE, NC 28801

Michael Bright	UTILITIES REGIONAL ENGINEER
Jong-Tae Yoon, PE	UTILITIES ENGINEER
Jon E. Gaillard	UTILITIES AREA COORDINATOR
Sunil C. Singh	UTILITIES COORDINATOR

PROJECT REFERENCE NO. B-5893	SHEET NO. UO-2
THIS SHEET CORRESPONDS TO ROADWAY PSH 4	
ROADWAY DESIGN ENGINEER	HYDRAULICS ENGINEER
DOCUMENT NOT CONSIDERED FINAL UNLESS ALL SIGNATURES COMPLETED	

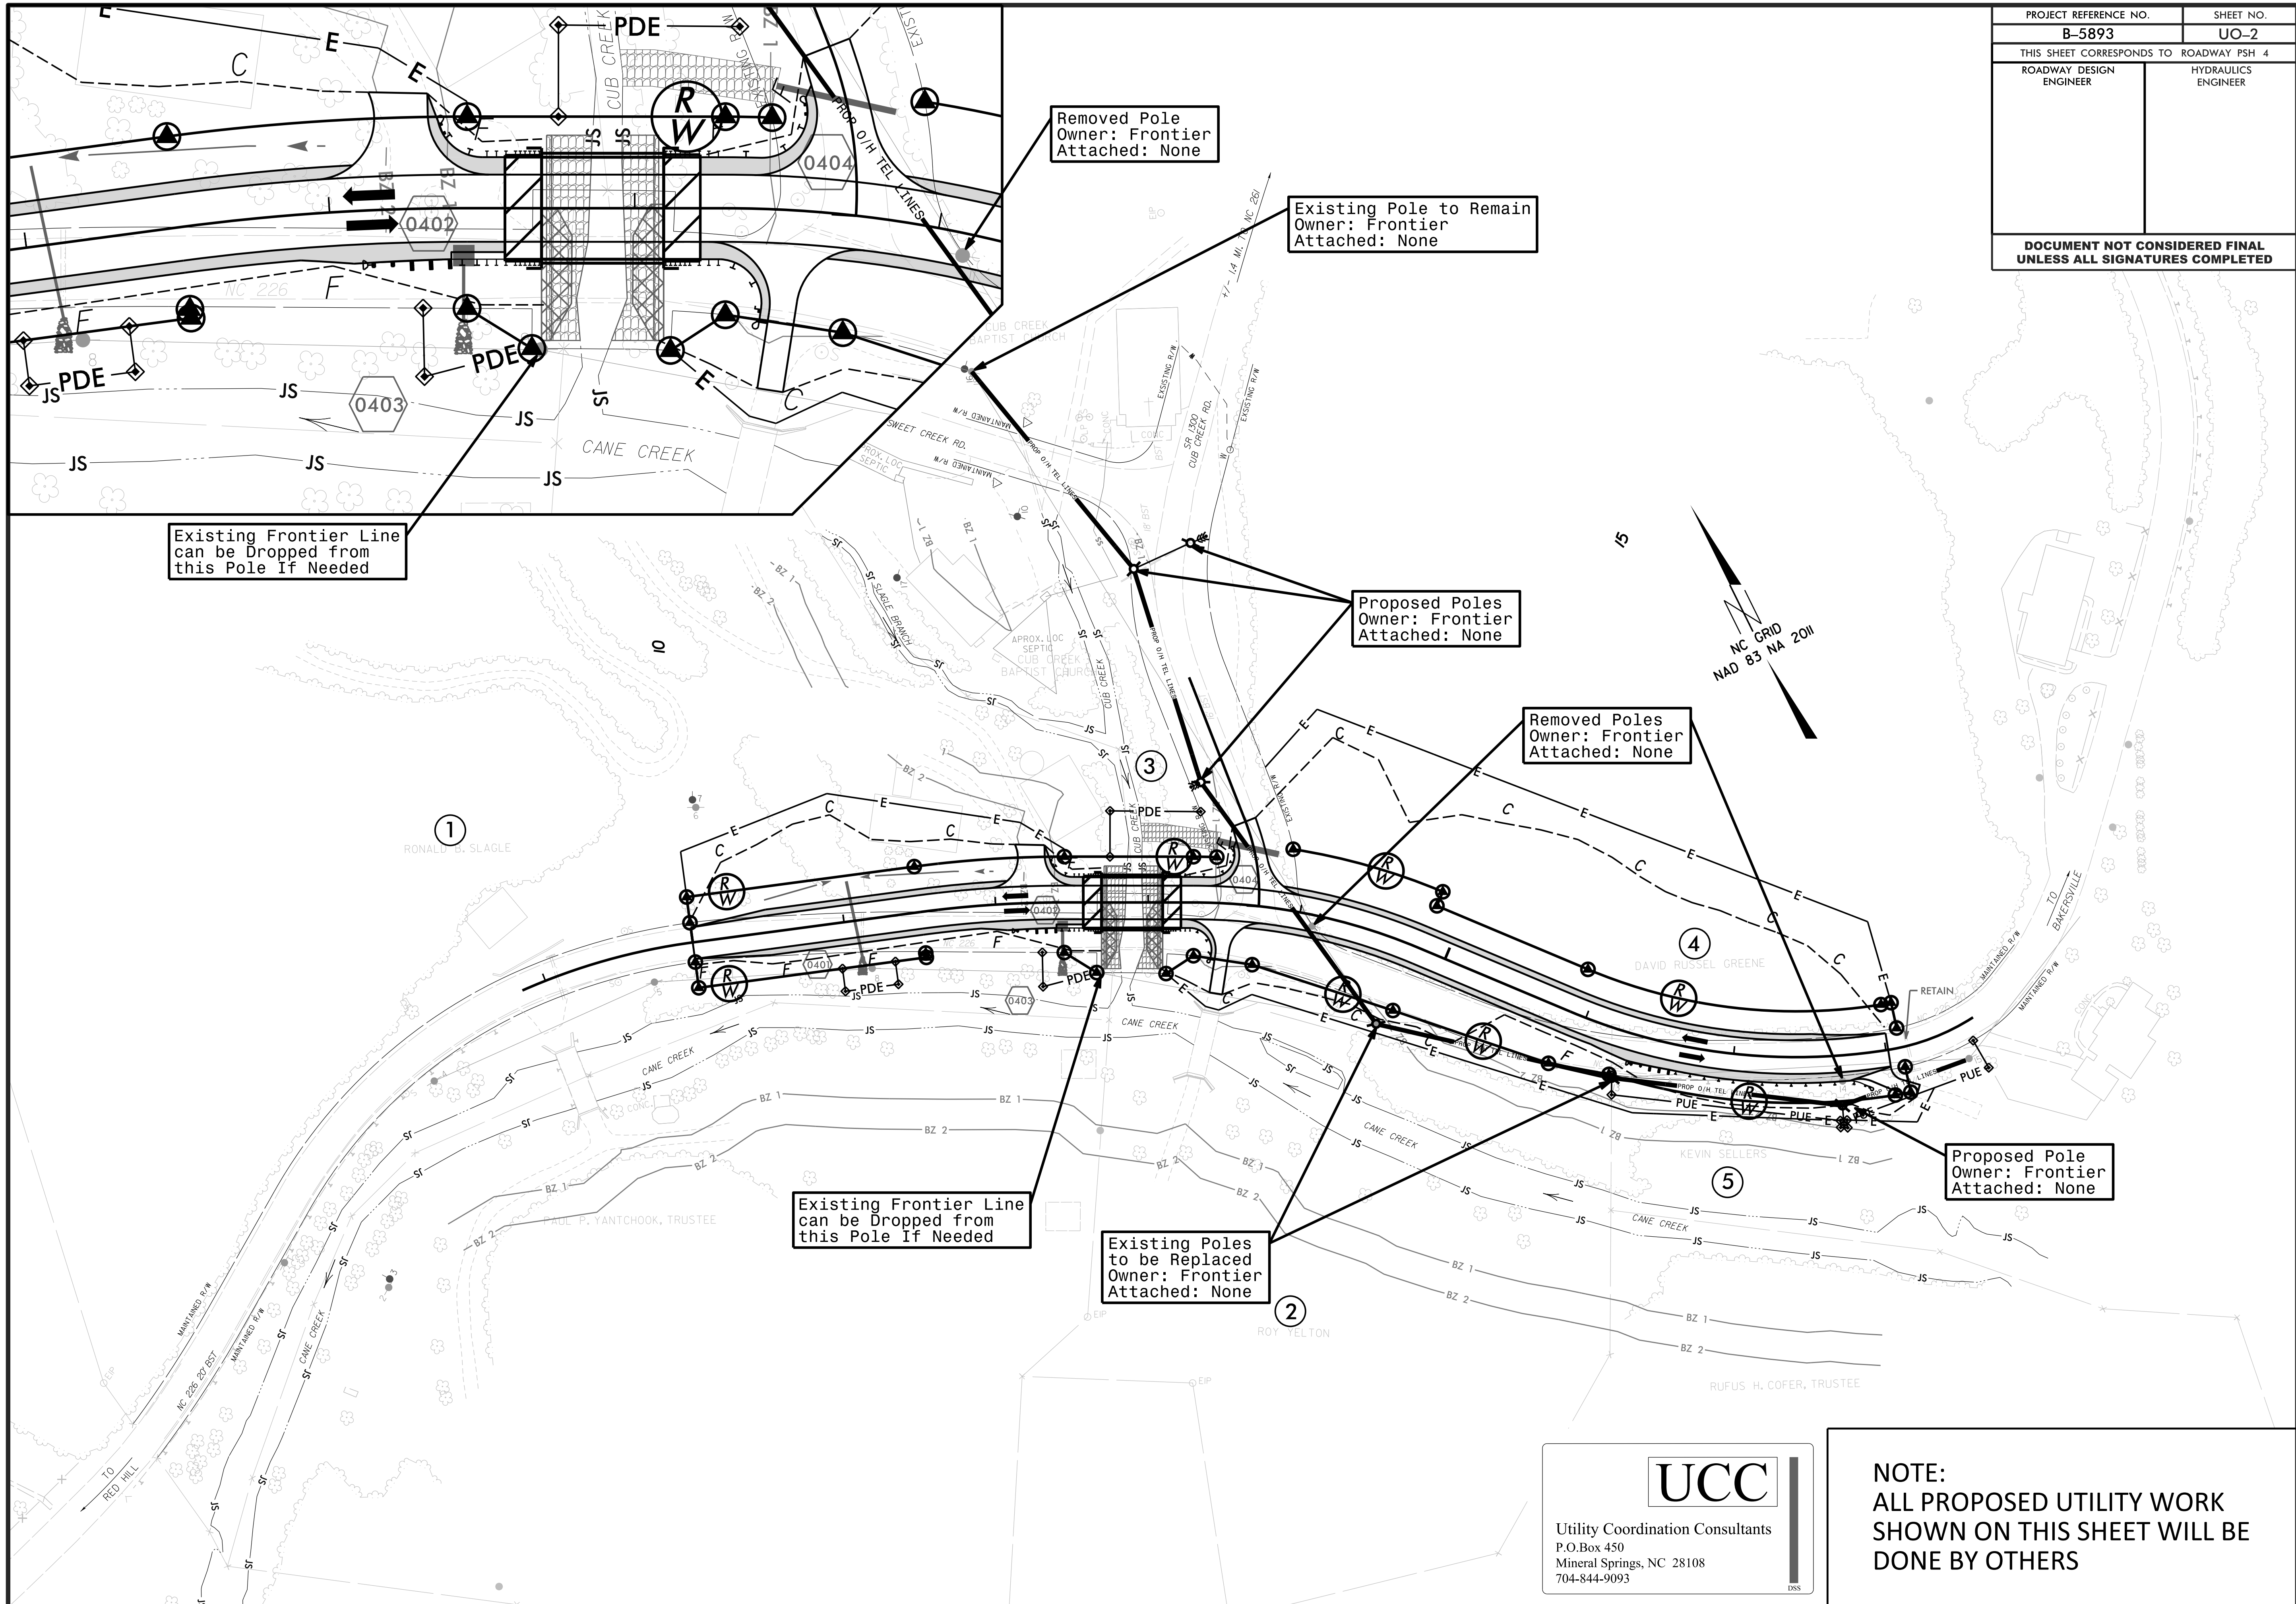

UCC
Utility Coordination Consultants
P.O. Box 450
Mineral Springs, NC 28108
704-844-9093

NOTE:
**ALL PROPOSED UTILITY WORK
SHOWN ON THIS SHEET WILL BE
DONE BY OTHERS**