

09\_08/2019

**CONTRACT: C204851** **TIP PROJECT: R-2707DR-2707E**

See Sheet 1A For Index of Sheets  
See Sheet 1B For Conventional Symbols




VICINITY MAP NTS 100% PLANS

# STATE OF NORTH CAROLINA DIVISION OF HIGHWAYS


## CLEVELAND COUNTY

**LOCATION: US 74, SHELBY BYPASS FROM EAST OF NC 150  
TO WEST OF SR 1001 (STONEY POINT RD)**

**TYPE OF WORK: GRADING, DRAINAGE, PAVING, STRUCTURES, SIGNING,  
RETAINING WALL, & NOISE WALLS**

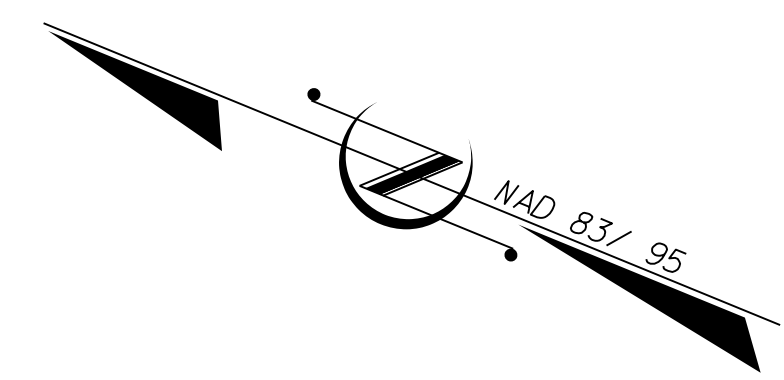


STATE	STATE PROJECT REFERENCE NO.	SHEET NO.	TOTAL SHEETS
N.C.	R-2707DR-2707E	1	
STATE PROJ. NO.	F.A. PROJ. NO.	DESCRIPTION	
	R-2707D		
34497.1.FS6	NHS-0074(164)	P.E.	
34497.2.13	N/A	RW & UTIL	
34497.3.12	N/A	CONST.	
	R-2707E		
34497.1.FS7	NHS-0074(165)	P.E.	
34497.2.15	N/A	RW & UTIL	
34497.3.12	N/A	CONST.	

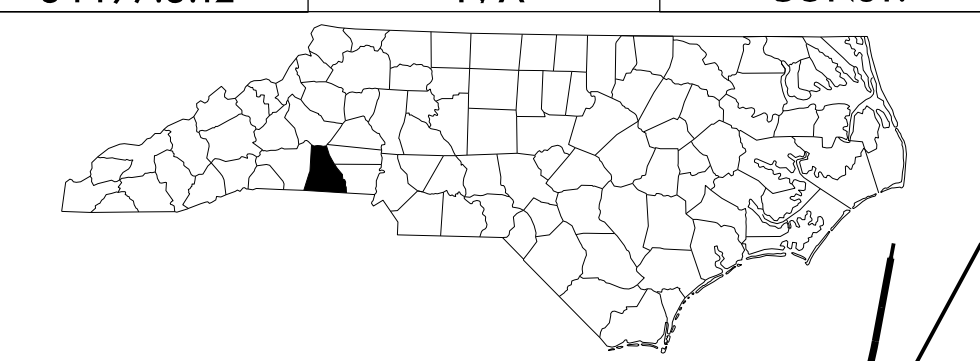

**BEGIN CONSTRUCTION**  
POC STA. 634+00.00 -L-

**END TIP PROJECT R-2707C**  
**BEGIN TIP PROJECT R-2707D**  
POC STA. 635+00.00 -L-

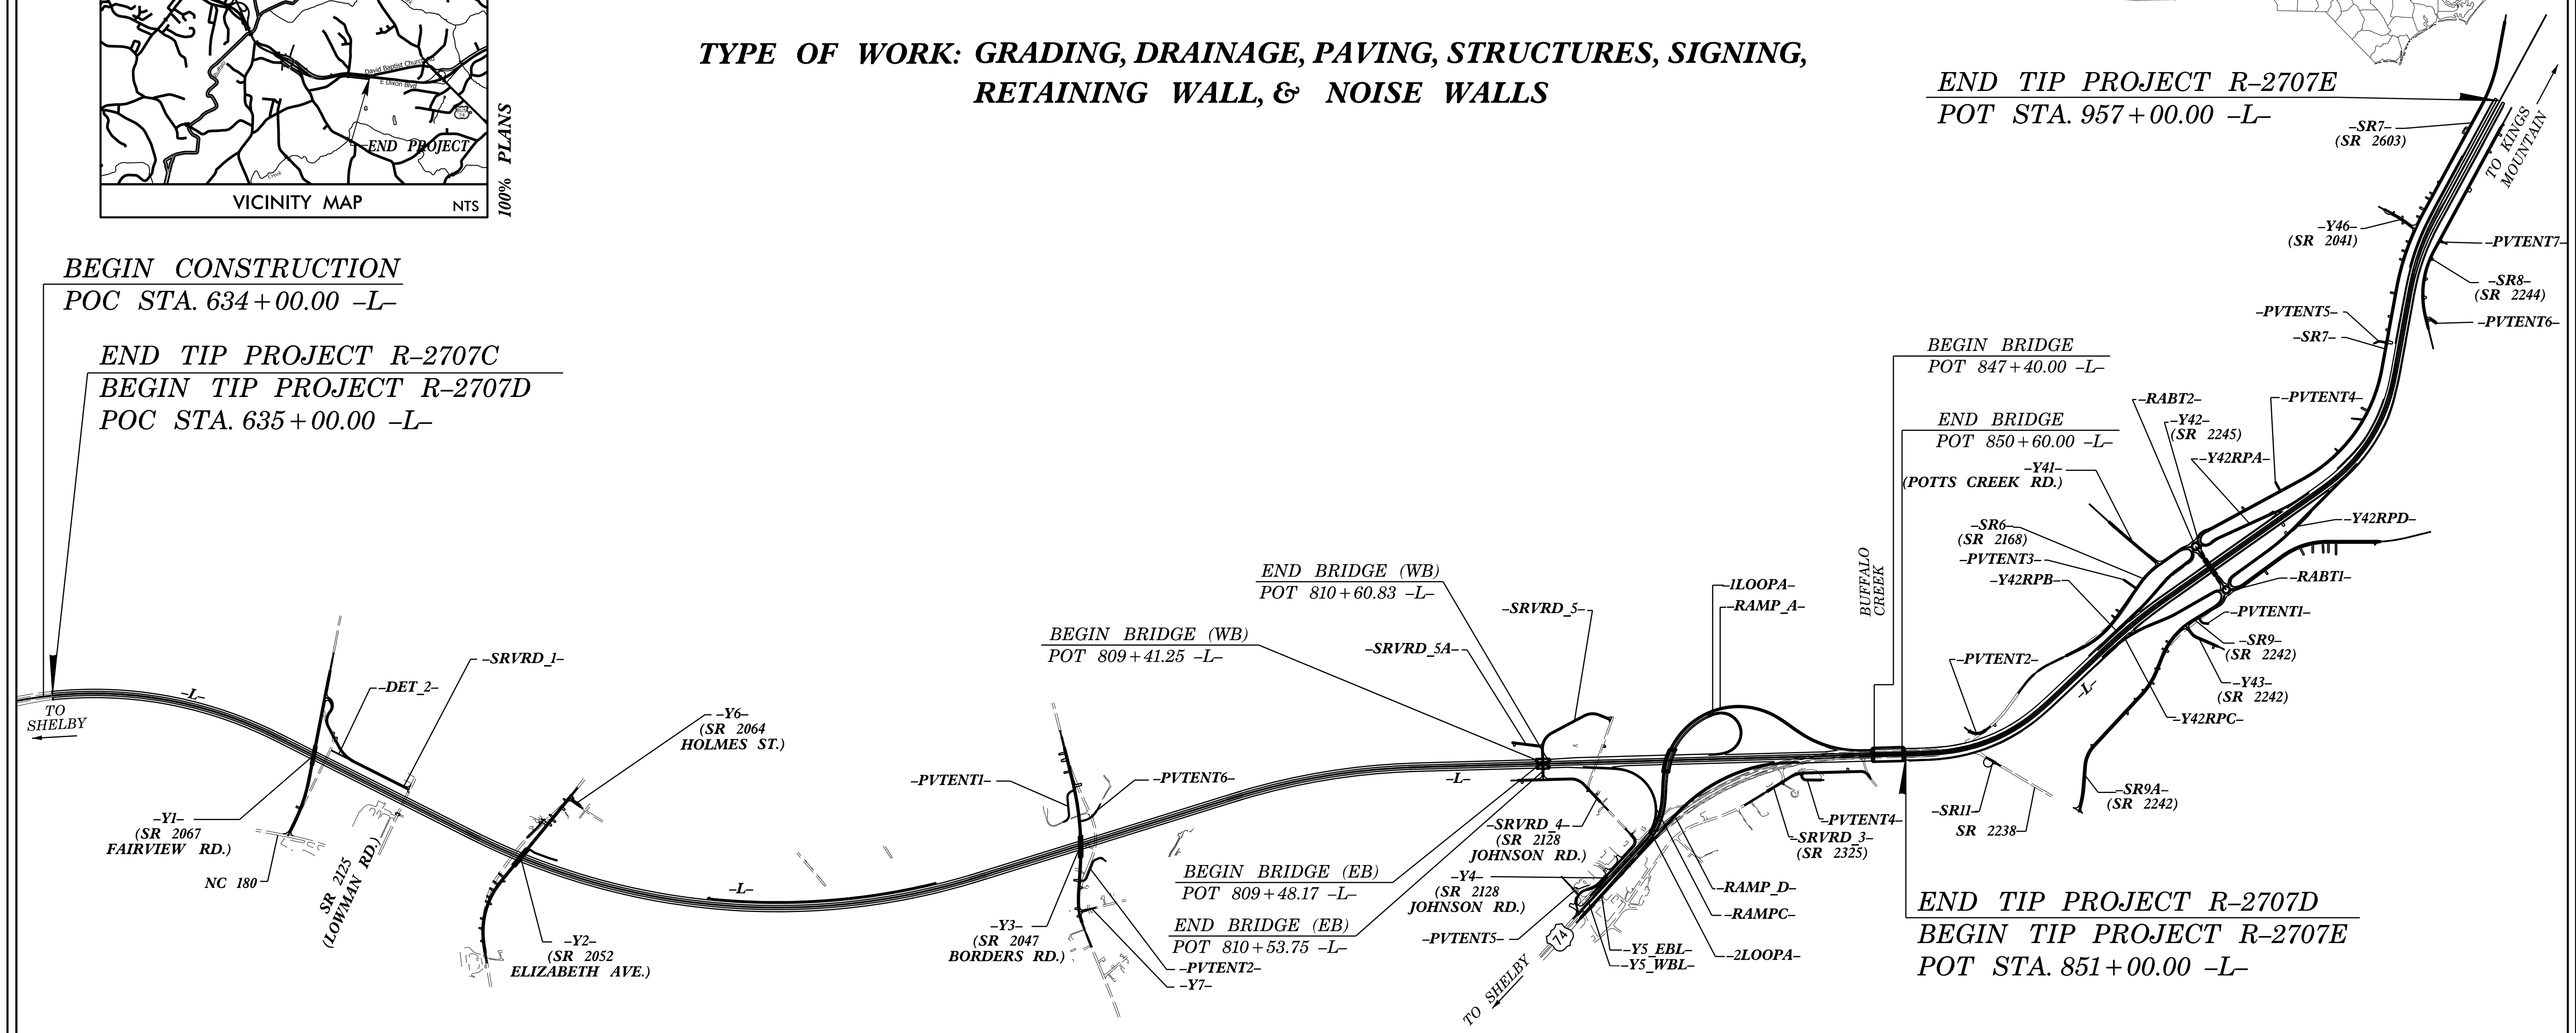

**END TIP PROJECT R-2707E**  
POT STA. 957+00.00 -L-

**BEGIN BRIDGE**  
POT 847+40.00 -L-

**END BRIDGE**  
POT 850+60.00 -L-

**END TIP PROJECT R-2707D**  
**BEGIN TIP PROJECT R-2707E**  
POT STA. 851+00.00 -L-

THIS IS A CONTROLLED ACCESS PROJECT WITH ACCESS BEING LIMITED TO INTERCHANGES

DOCUMENT NOT CONSIDERED FINAL  
UNLESS ALL SIGNATURES COMPLETED

PROJECT LENGTH	
LENGTH OF ROADWAY TIP PROJECT R-2707D	= 4.008 MI.
LENGTH OF STRUCTURE TIP PROJECT R-2707D	= 0.083 MI.
TOTAL LENGTH OF TIP PROJECT R-2707D	= 4.091 MI.
STRUCTURE LENGTHS BASED ON WB LANES	
LENGTH OF ROADWAY TIP PROJECT R-2707E	= 2.008 MI.
TOTAL LENGTH OF TIP PROJECT R-2707E	= 2.008 MI.
TOTAL LENGTH OF TIP PROJECTS R-2707DR-2707E	= 6.099 MI.

PREPARED IN THE OFFICE OF:  
**Stantec** Stantec Consulting Services Inc. Tel. (919) 851-6866  
 801 Jones Franklin Road Fax. (919) 851-7024  
 Suite 300 www.stantec.com  
 Raleigh, NC 27606 License No. F-0672

**SUNGATE DESIGN GROUP, P.A.**  
 905 JONES FRANKLIN ROAD  
 RALEIGH, NORTH CAROLINA 27606  
 TEL (919) 859-2243  
 ENG FIRM LICENSE NO. C-890

FOR THE NORTH CAROLINA DEPARTMENT OF TRANSPORTATION  
 2018 STANDARD SPECIFICATIONS


**RIGHT OF WAY DATE:**  
01 /10 /2019

**LETTING DATE:**  
07 /18 /2023

**JOSEPH T. KELVINGTON, P.E.**  
PROJECT ENGINEER

**MATTHEW FERGUSON, P.E.**  
PROJECT DESIGN ENGINEER

**BRYAN SOWELL, P.E.**  
NCDOT DIVISION 12

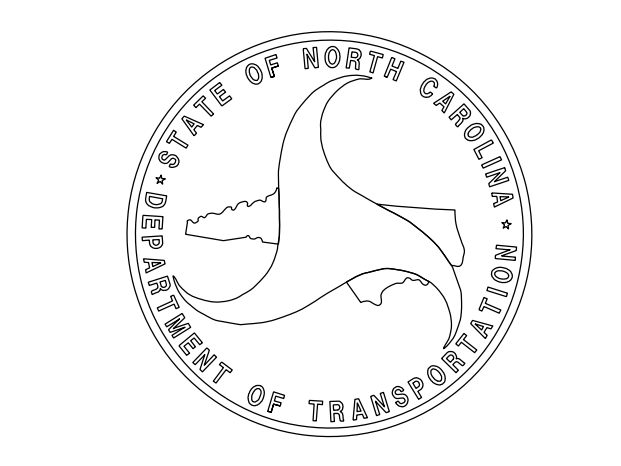

5/17/2023  
c:\users\mferguson\documents\p\_w\_working\dms42562\R2707\_RDY\_TSH\_COMBINED.dgn  
mferguson