


8/17/99

-DET 2-




Stantec Consulting Services Inc.
801 Jones Franklin Road
Suite 300
Raleigh, NC 27606
Tel. (919) 851-6866
Fax. (919) 851-7024
www.stantec.com
License No. F-0672


PROJECT REFERENCE NO. <i>R-2707D</i>	SHEET NO. <i>2B-1</i>
RW SHEET NO.	
ROADWAY DESIGN ENGINEER <i>Matthew B. Ferguson</i> Professional Engineer No. 044480 4/21/2023	HYDRAULICS ENGINEER <i>Joshua G. Dalton</i> Professional Engineer No. 26971 4/21/2023
DOCUMENT NOT CONSIDERED FINAL UNLESS ALL SIGNATURES COMPLETED	

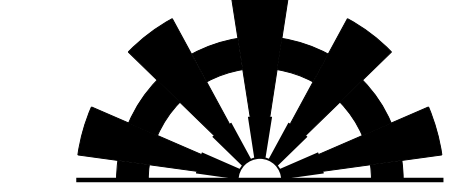

SUNGATE DESIGN GROUP, P.A.
905 JONES FRANKLIN ROAD
RALEIGH, NORTH CAROLINA 27606
TEL (919) 859-2243
ENG FIRM LICENSE NO. C-890

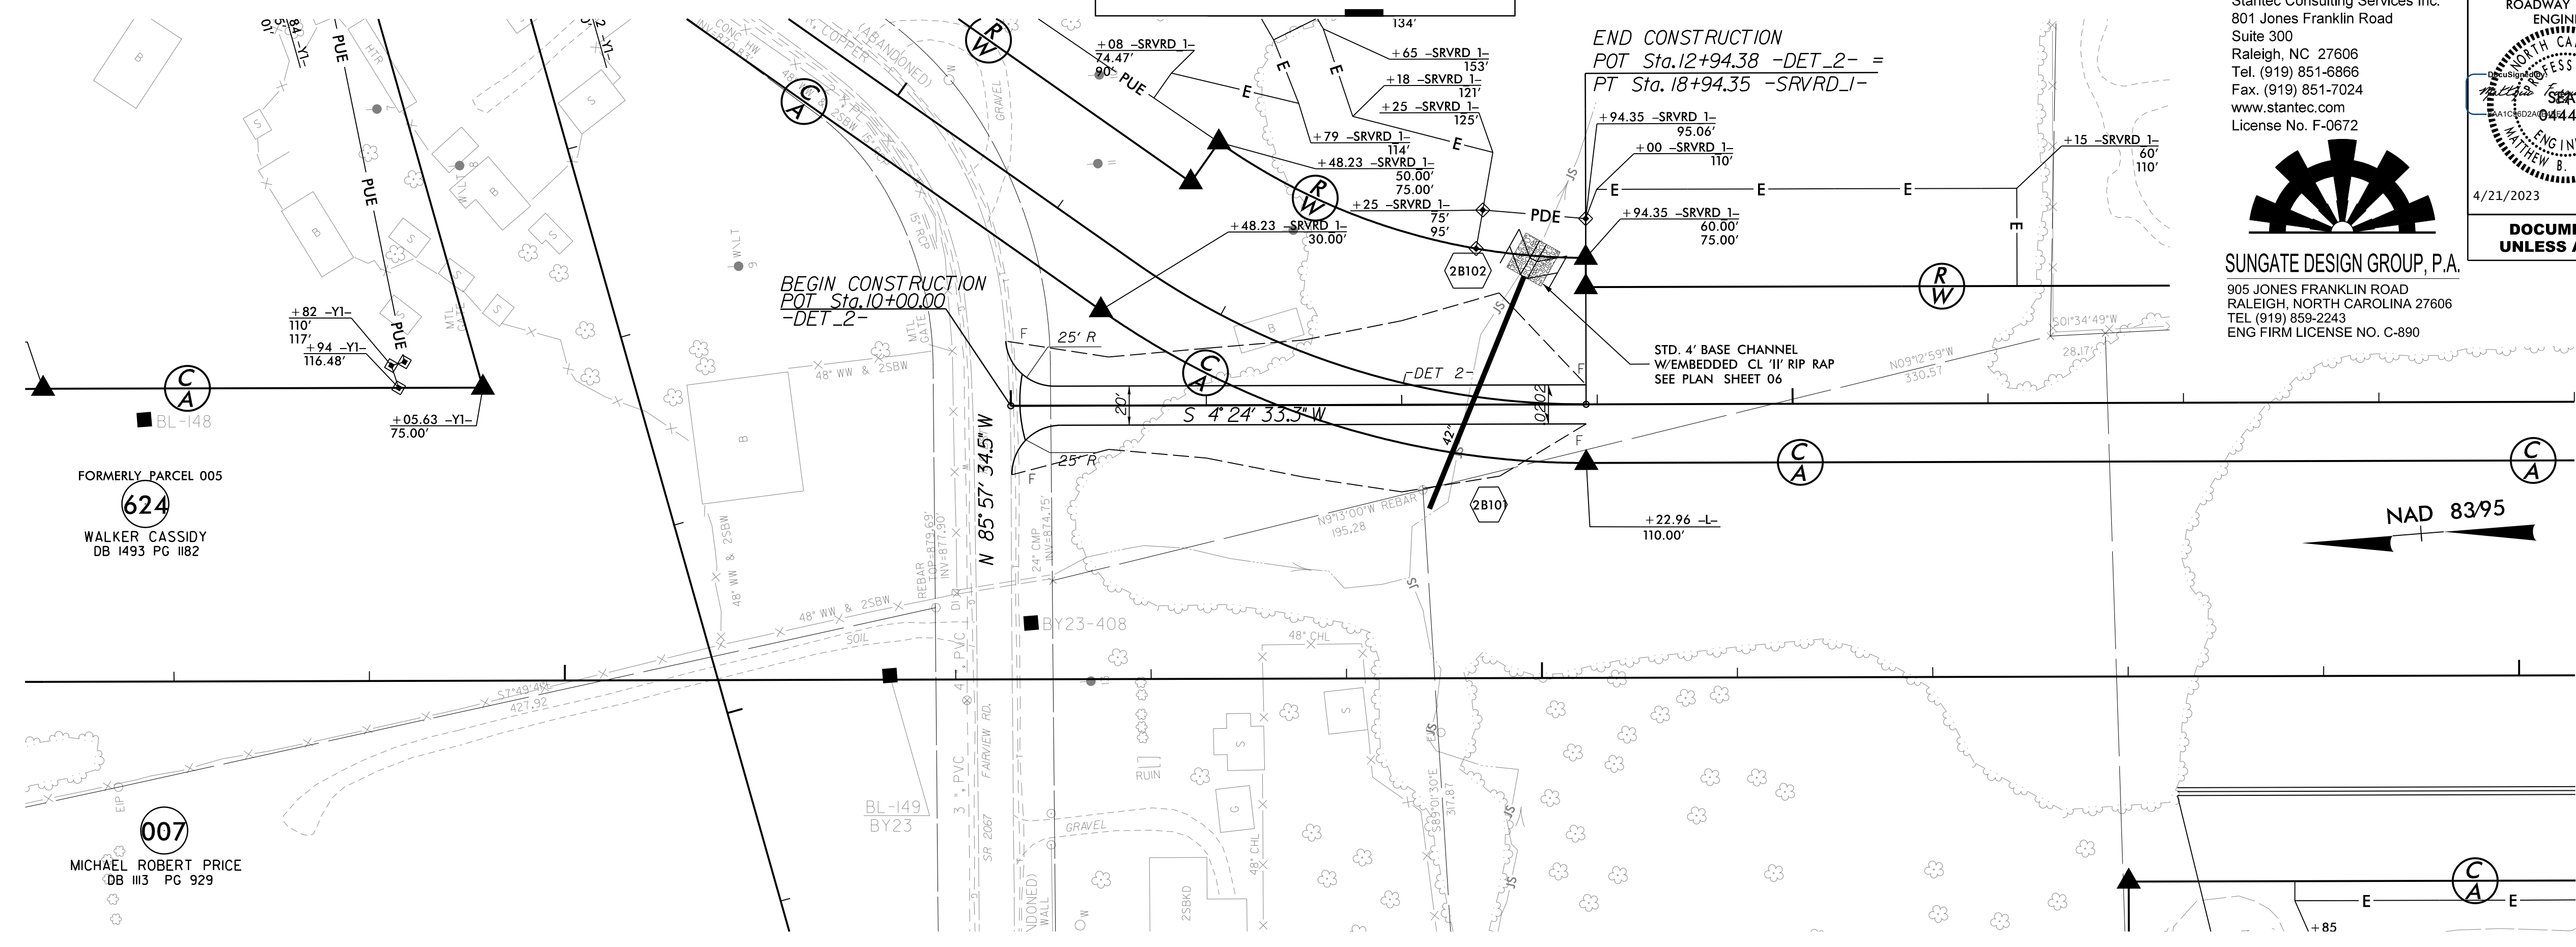

-DET 2-

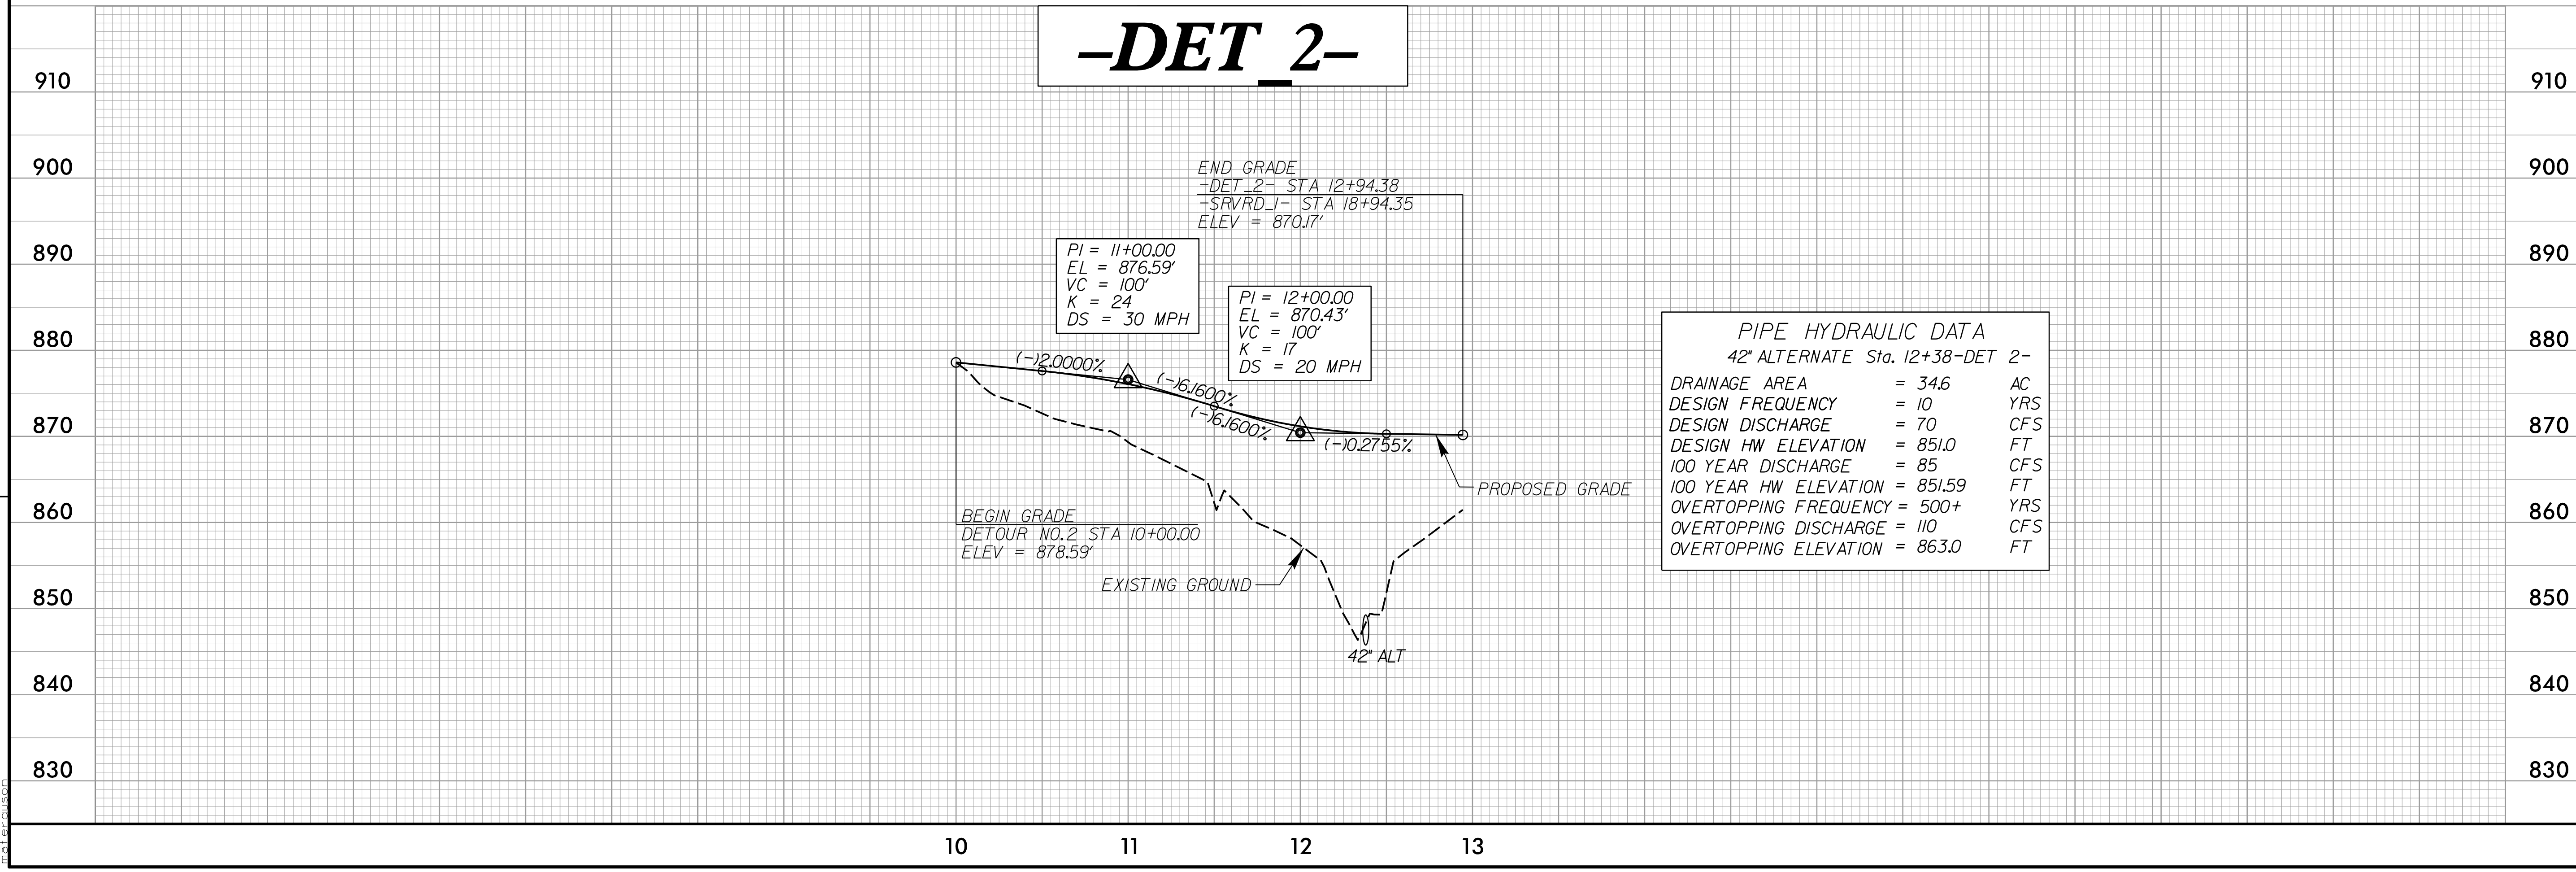

REVISIONS

4/14/2023
 c:\users\moferguson\documents\pov_working\dm42562\2707D_R0Y_PSH_02B-1.dgn
 moferguson