



PROJECT REFERENCE NO. <i>R-2707D</i>	SHEET NO. <i>2B-3</i>
ROADWAY DESIGN ENGINEER	
	
4/21/2023	
DOCUMENT NOT CONSIDERED FINAL UNLESS ALL SIGNATURES COMPLETED	

INTERSECTION DETAILS

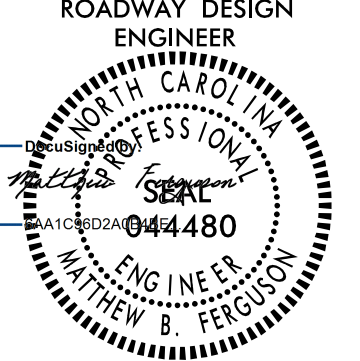

-Y5-
 INTERSECTION DETAIL SHOWN FROM PLAN SHEET 26

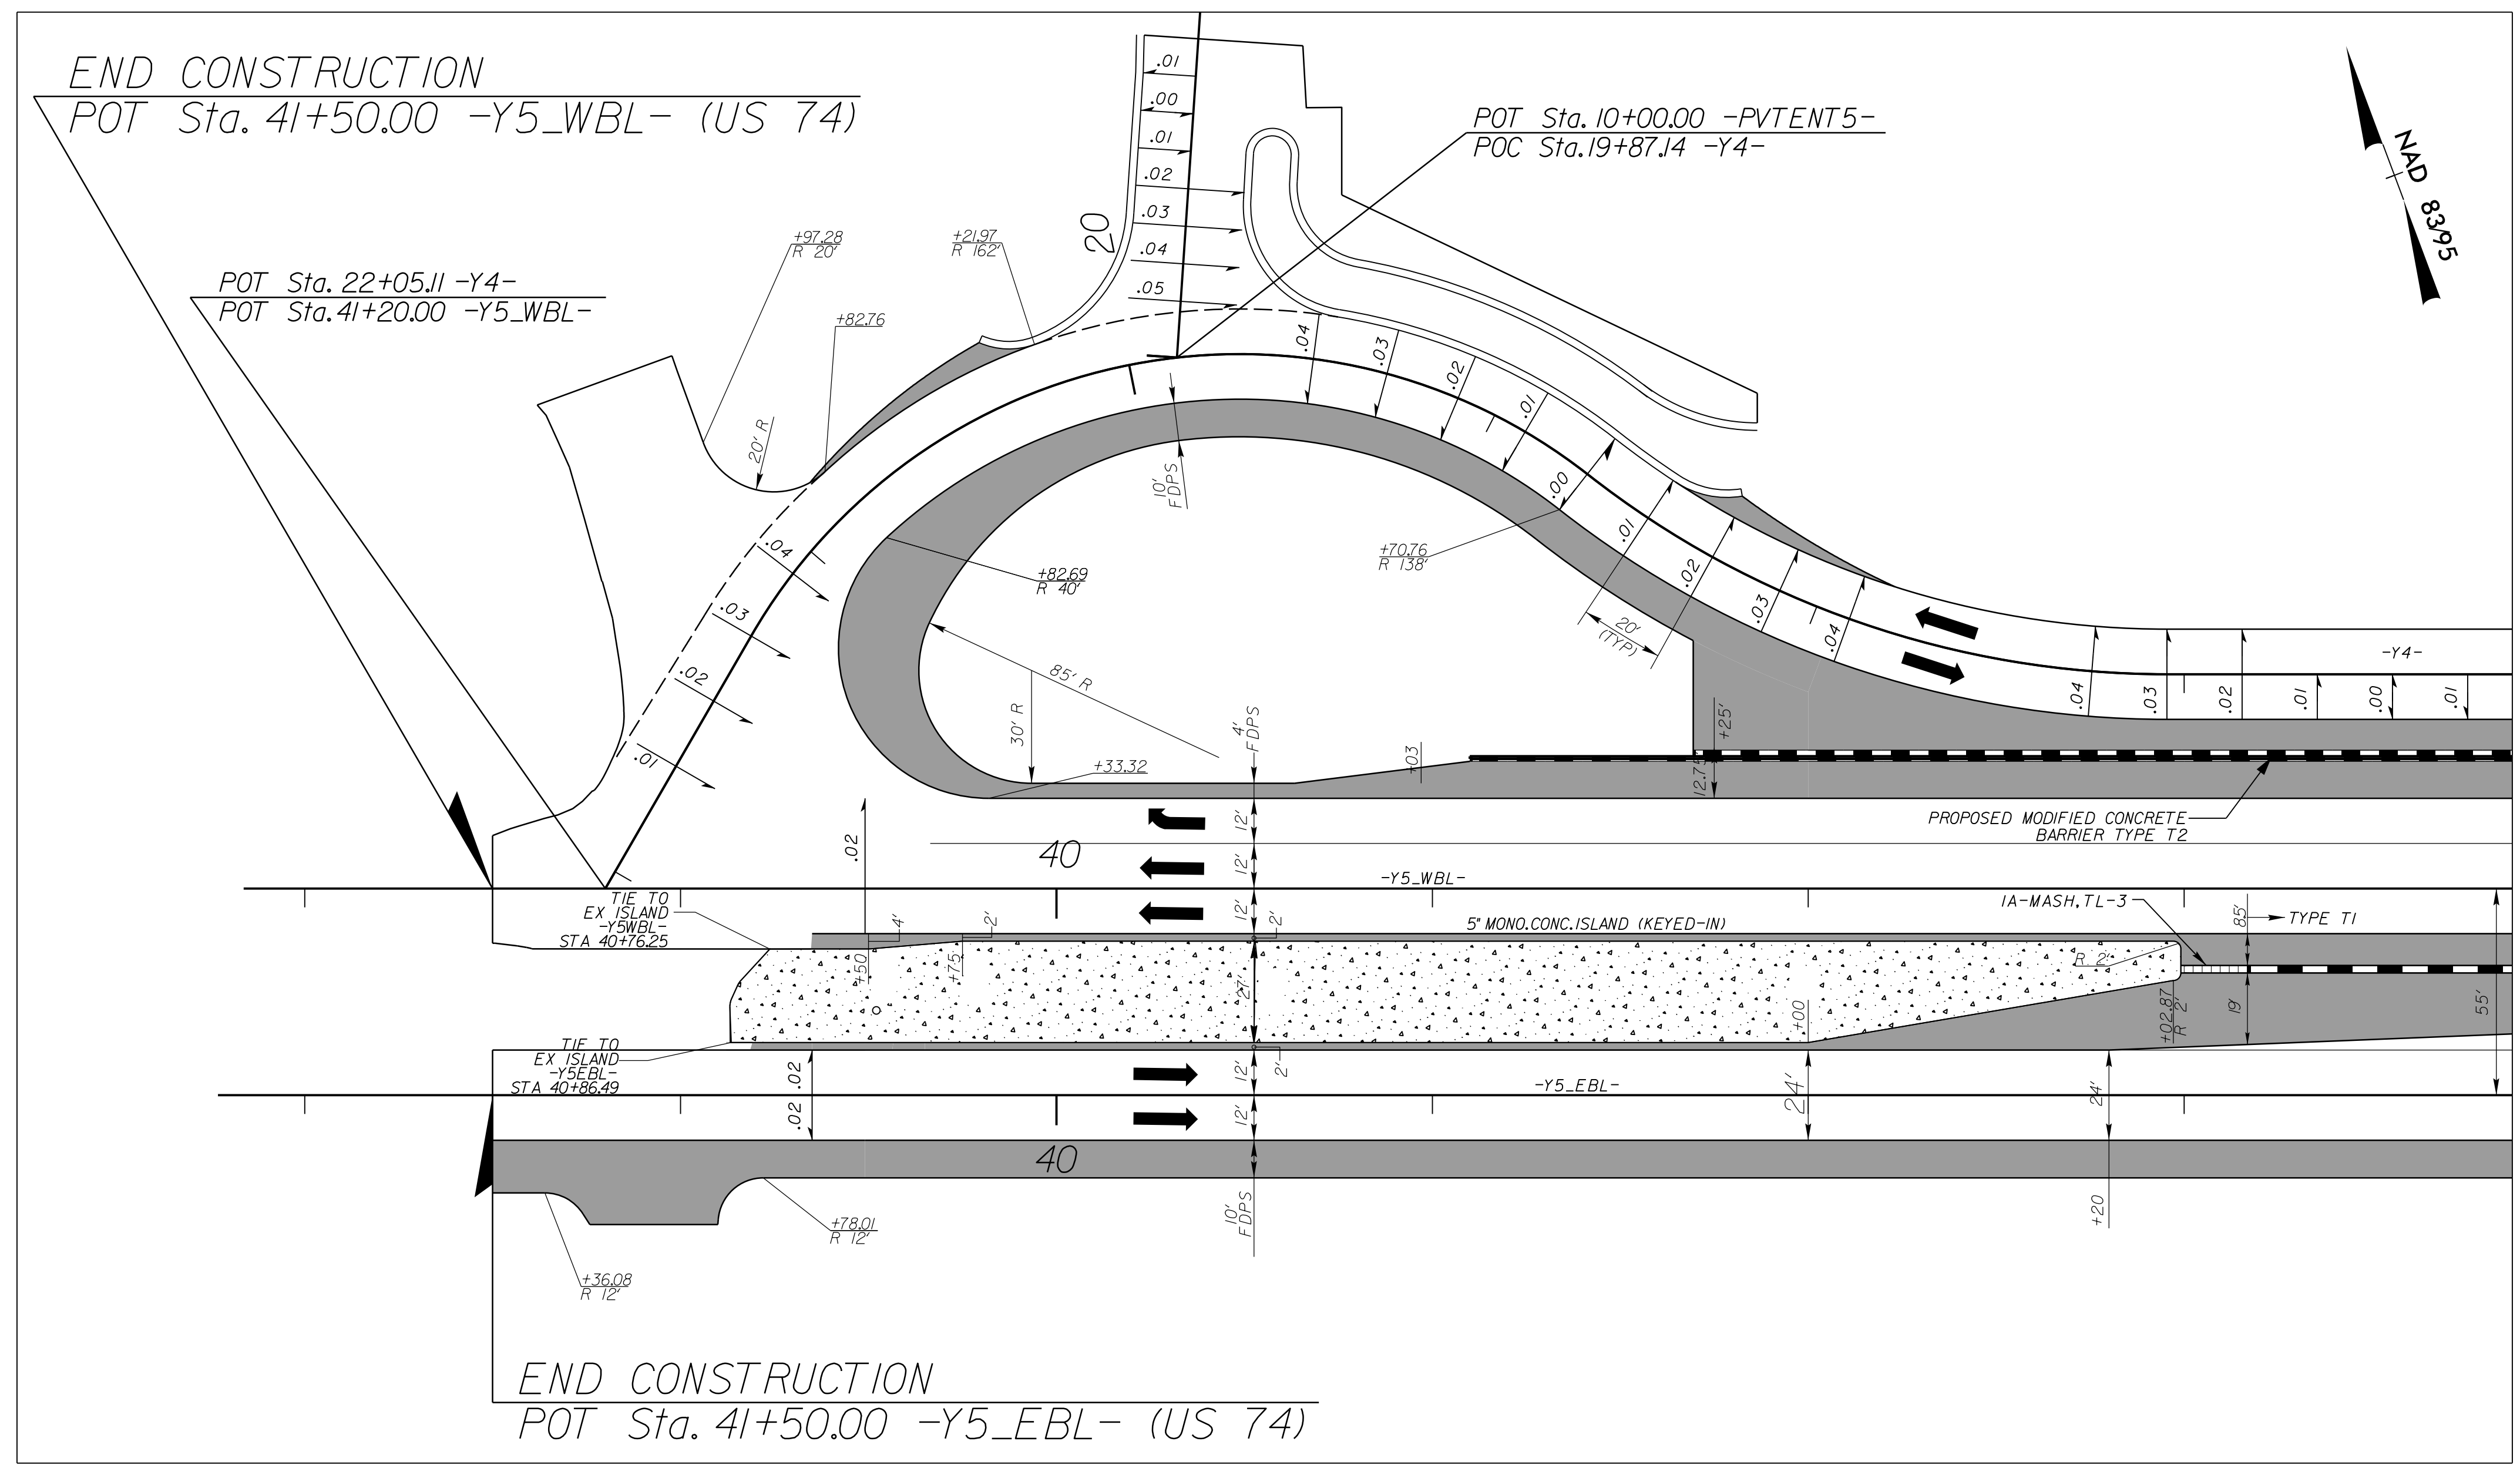