


# PLAN AND PROFILE OF NOISE WALL 3a

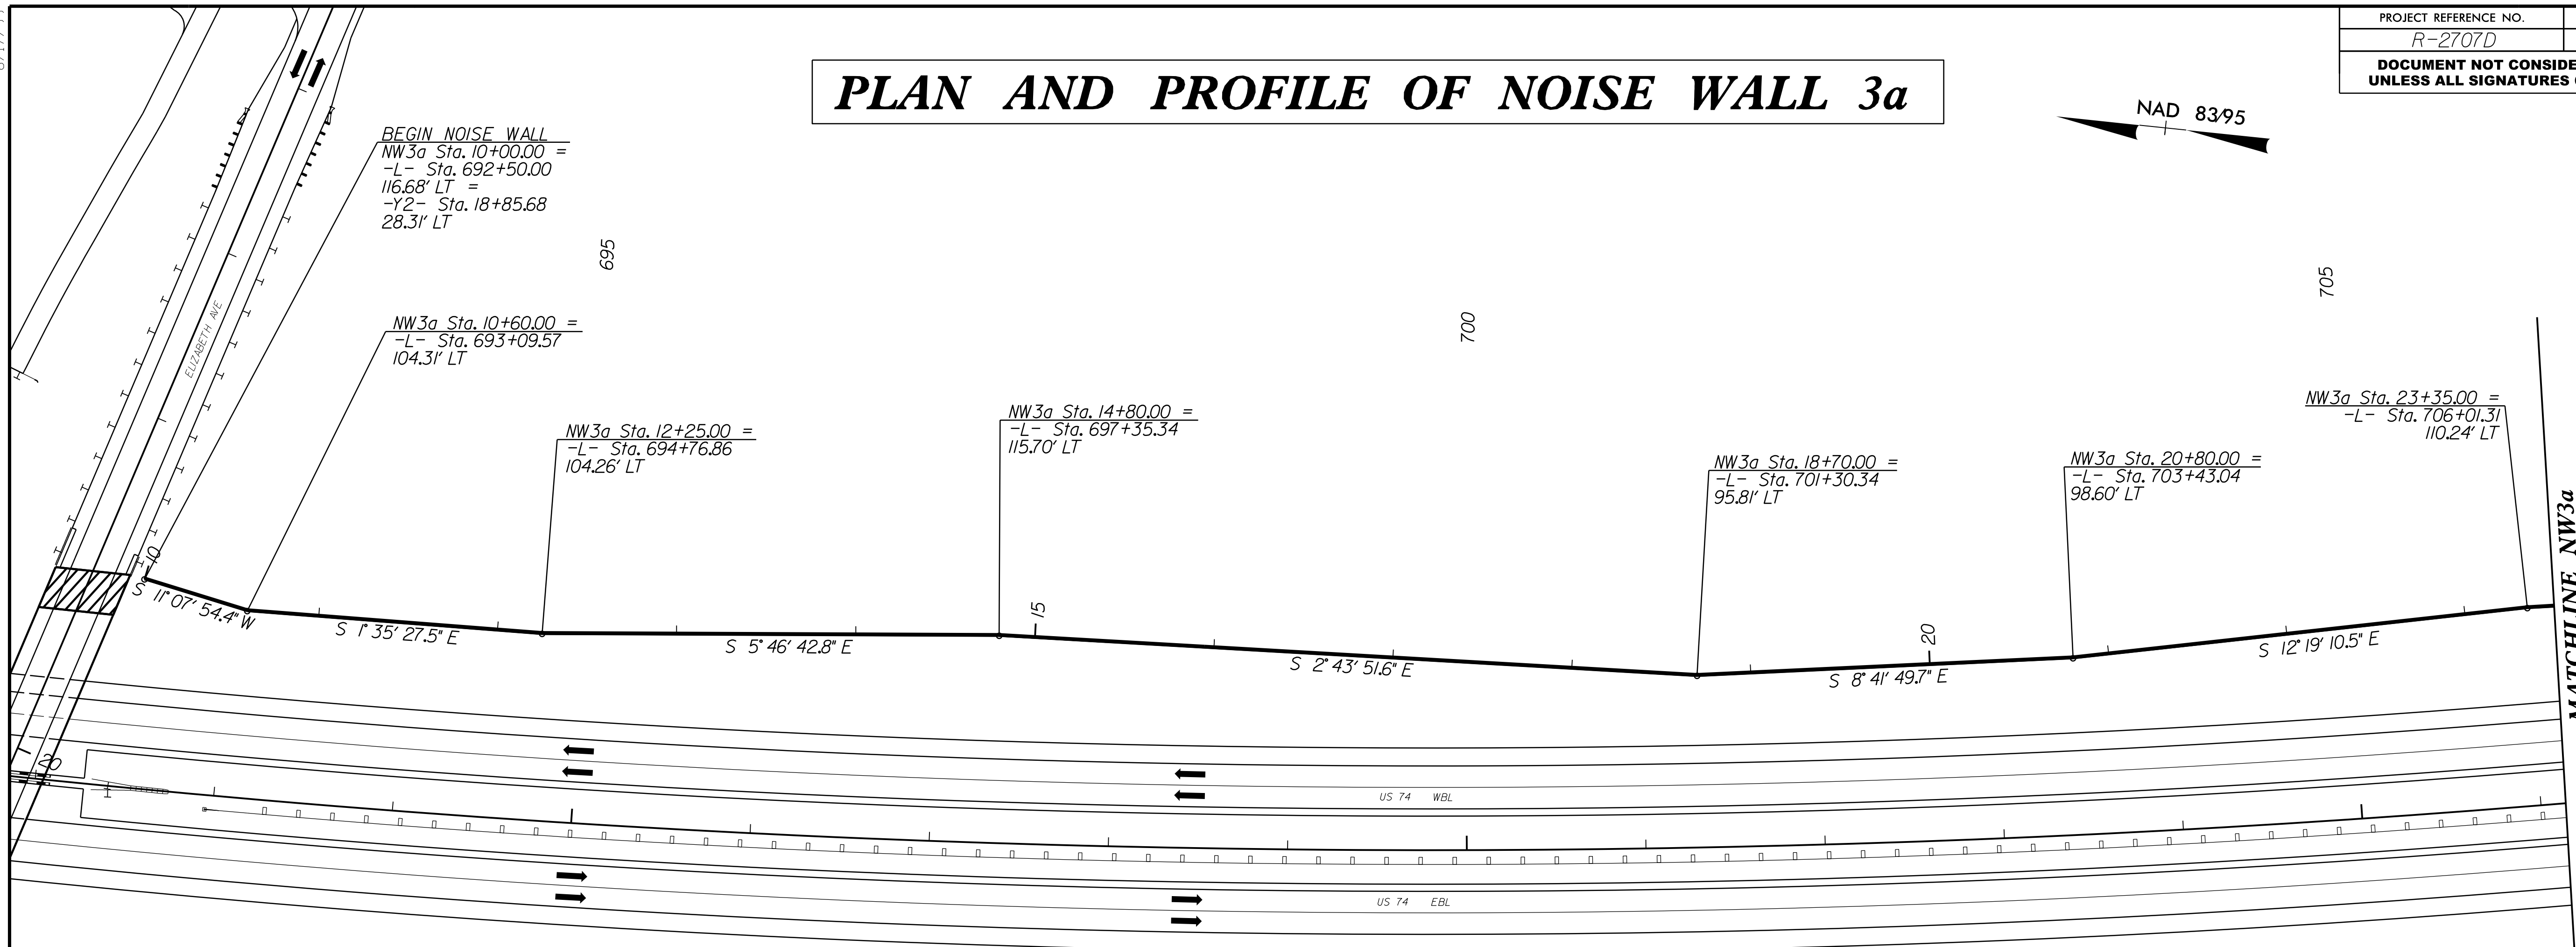


NOTE: OFFSETS SHOWN ARE TO THE ROADWAY FACE OF SOUND BARRIER WALL PILES. SEE SOUND BARRIER WALL SHEETS FOR ADDITIONAL DETAILS.

PANEL NUMBER	1	2	3-4	5	6	7	8-9	10-12	13	14-15	16-18	19-22	23-25	26	27-28	29-30	31-32	33	34	35-36	37	38	39-40	41	42	43	44-45	46	47	48	49	50	51-52	53	54	55	56	57
TOP ELEVATION	910'	910'	909'	909'	908'	908'	907'	906'	905'	905'	904'	903'	902'	902'	901'	901'	900'	900'	900'	899'	899'	898'	898'	897'	897'	896'	896'	895'	895'	895'	894'	894'	893'	892'	891'	890'	889'	888'
PANEL LENGTH	15'	15'	30'	15'	15'	15'	30'	45'	15'	30'	45'	60'	45'	15'	30'	30'	30'	15'	15'	30'	15'	15'	30'	15'	15'	30'	15'	15'	20'	21'	20'	23'	23'	24'	25'	24'	23'	24'
PANEL HEIGHT	14'	21'	20'	21'	21'	22'	21'	21'	20'	21'	20'	19'	18'	18'	16'	15'	14'	15'	16'	15'	16'	16'	17'	16'	17'	17'	18'	18'	20'	21'	20'	23'	23'	24'	25'	24'	23'	24'

PANEL NUMBER	58-59	60	61-62	63-66	67-73	74	75-77	78	79	80-81	82-83	84	85	86	87-88	89-90
TOP ELEVATION	887'	887'	887'	887'	887'	887'	886'	885'	885'	885'	884'	884'	883'	883'	883'	882'
PANEL LENGTH	30'	15'	30'	60'	105'	15'	45'	15'	15'	30'	30'	15'	15'	15'	30'	30'
PANEL HEIGHT	25'	24'	25'	24'	23'	24'	24'	22'	21'	20'	19'	21'	21'	20'	19'	19'

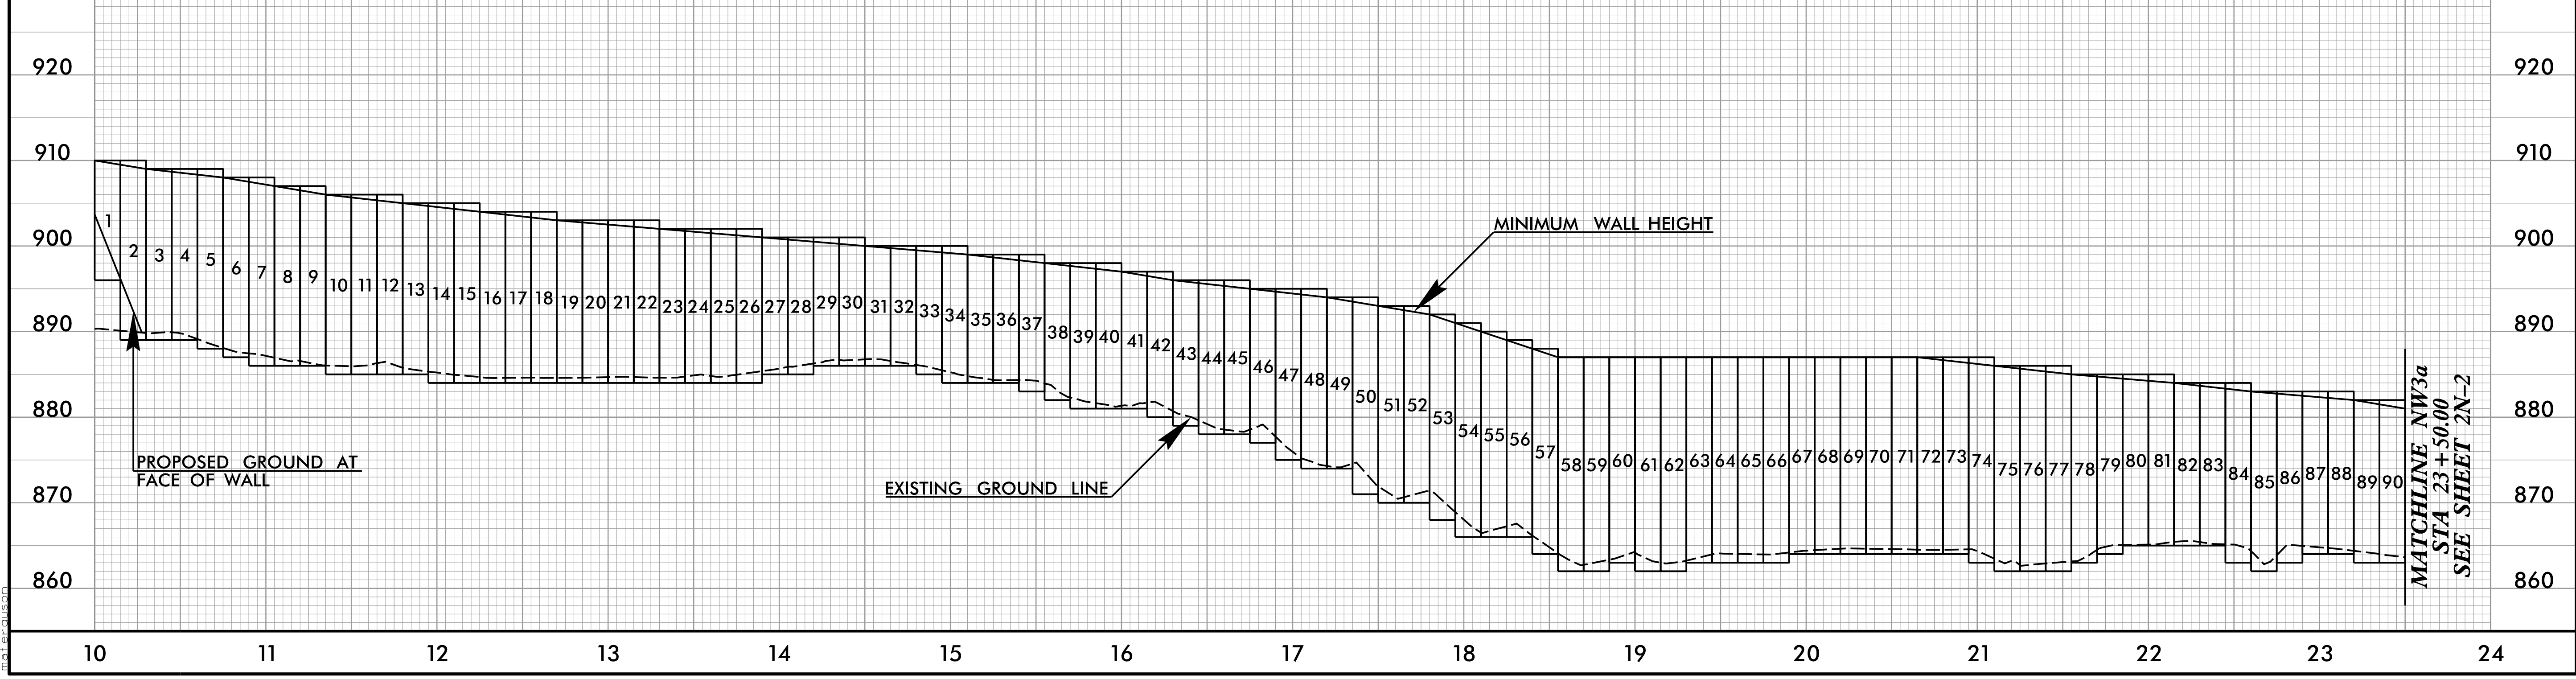

4/14/2023  
 c:\users\mferguson\documents\working\rd20209330\RD2707D\_NW3a\_2N-1.dgn  
 mferguson

MATCHLINE NW3a  
 STA 23+50.00  
 SEE SHEET 2N-2

MATCHLINE NW3a  
 STA 23+50.00  
 SEE SHEET 2N-2