


# PLAN AND PROFILE OF NOISE WALL 3a

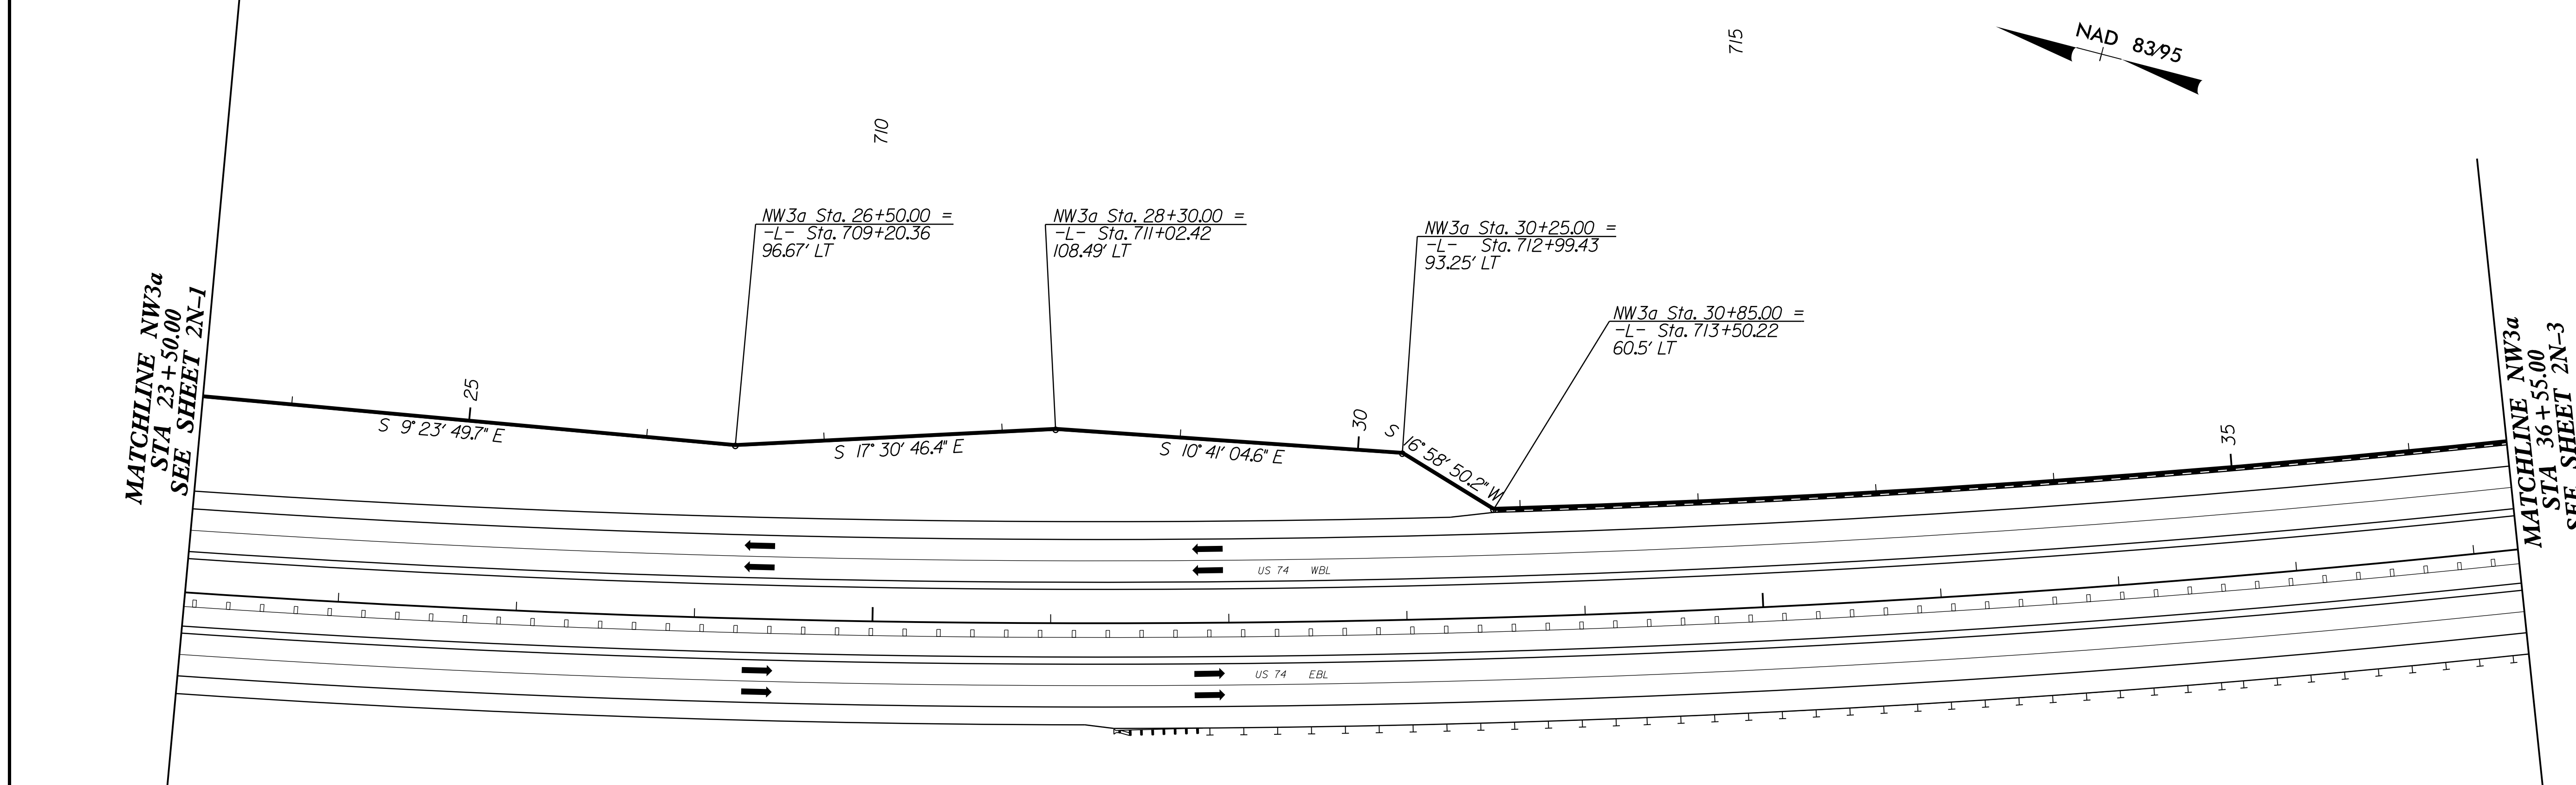


NOTE: OFFSETS SHOWN ARE TO THE ROADWAY FACE OF SOUND BARRIER WALL PILES. SEE SOUND BARRIER WALL SHEETS FOR ADDITIONAL DETAILS.

PANEL NUMBER	91	92	93	94	95	96	97	98	99-100	101	102	103	104	105	106	107	108-109	110	111	112	113	114-116	117	118	119	120	121-123	124	125	126	127	128	129	130	131	132	133	
TOP ELEVATION	881'	881'	880'	880'	879'	879'	878'	878'	877'	877'	876'	876'	876'	875'	875'	875'	874'	873'	873'	872'	871'	870'	870'	870'	870'	870'	870'	869'	869'	869'	868'	867'	866'	866'	865'	864'	863'	862'
PANEL LENGTH	15'	15'	15'	15'	15'	15'	15'	15'	30'	15'	15'	15'	15'	15'	15'	15'	30'	15'	15'	15'	15'	15'	15'	15'	15'	15'	15'	15'	15'	15'	15'	15'	15'	15'	15'	15'	15'	
PANEL HEIGHT	18'	19'	18'	19'	18'	19'	18'	20'	20'	22'	22'	23'	22'	21'	22'	23'	23'	23'	25'	25'	25'	25'	24'	22'	20'	19'	18'	19'	19'	20'	20'	20'	20'	20'	20'	21'	22'	

PANEL NUMBER	134	135	136	137	138	139	140-141	142	143	144-145	146-147	148	149-151	152-154	155-157	158-160	161-163	164-166	167-169	170-172	173-175	176-178
TOP ELEVATION	861'	860'	859'	858'	857'	856'	855'	854'	854'	853'	852'	852'	851'	850'	849'	848'	847'	846'	845'	845'	844'	843'
PANEL LENGTH	15'	15'	15'	15'	15'	15'	30'	30'	15'	15'	15'	15'	15'	15'	15'	15'	15'	15'	15'	15'	15'	15'
PANEL HEIGHT	22'	21'	22'	23'	22'	18'	17'	16'	17'	16'	17'	16'	17'	17'	17'	17'	17'	17'	17'	17'	17'	17'

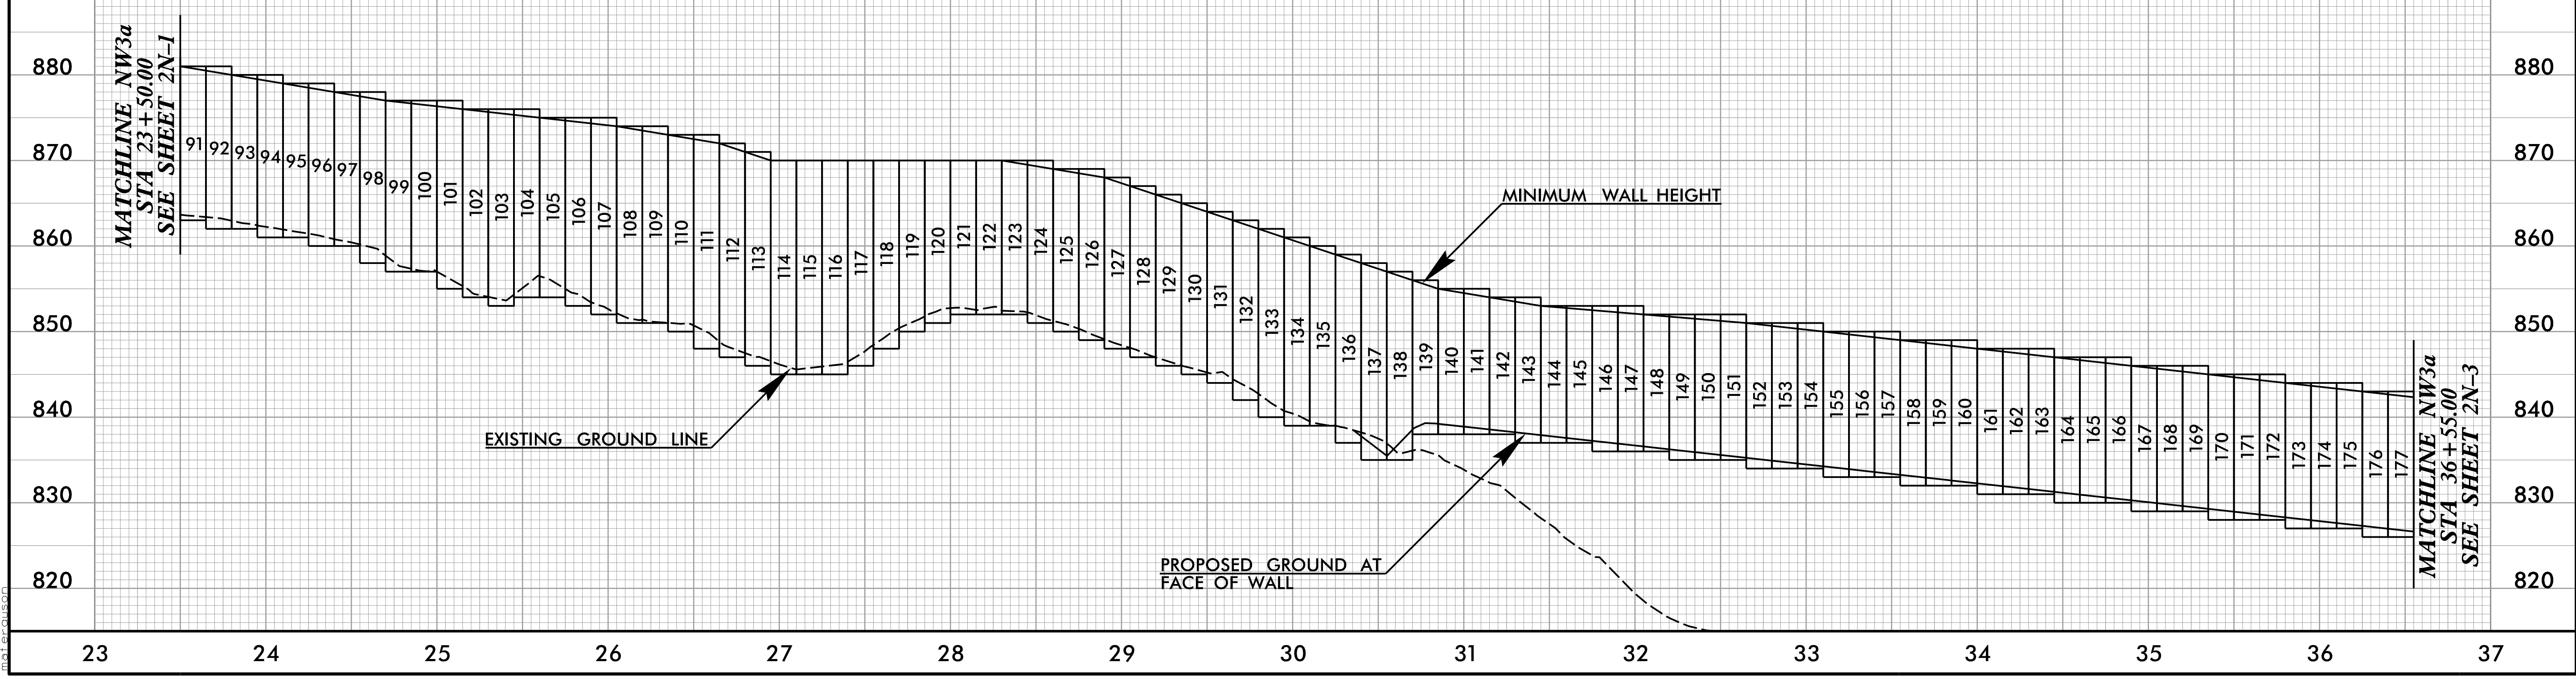

8/17/99  
 4/14/2023  
 c:\users\moferguson\documents\pwworking\40209330\R2707D\_NW3a\_2N-2.dgn  
 moferguson