
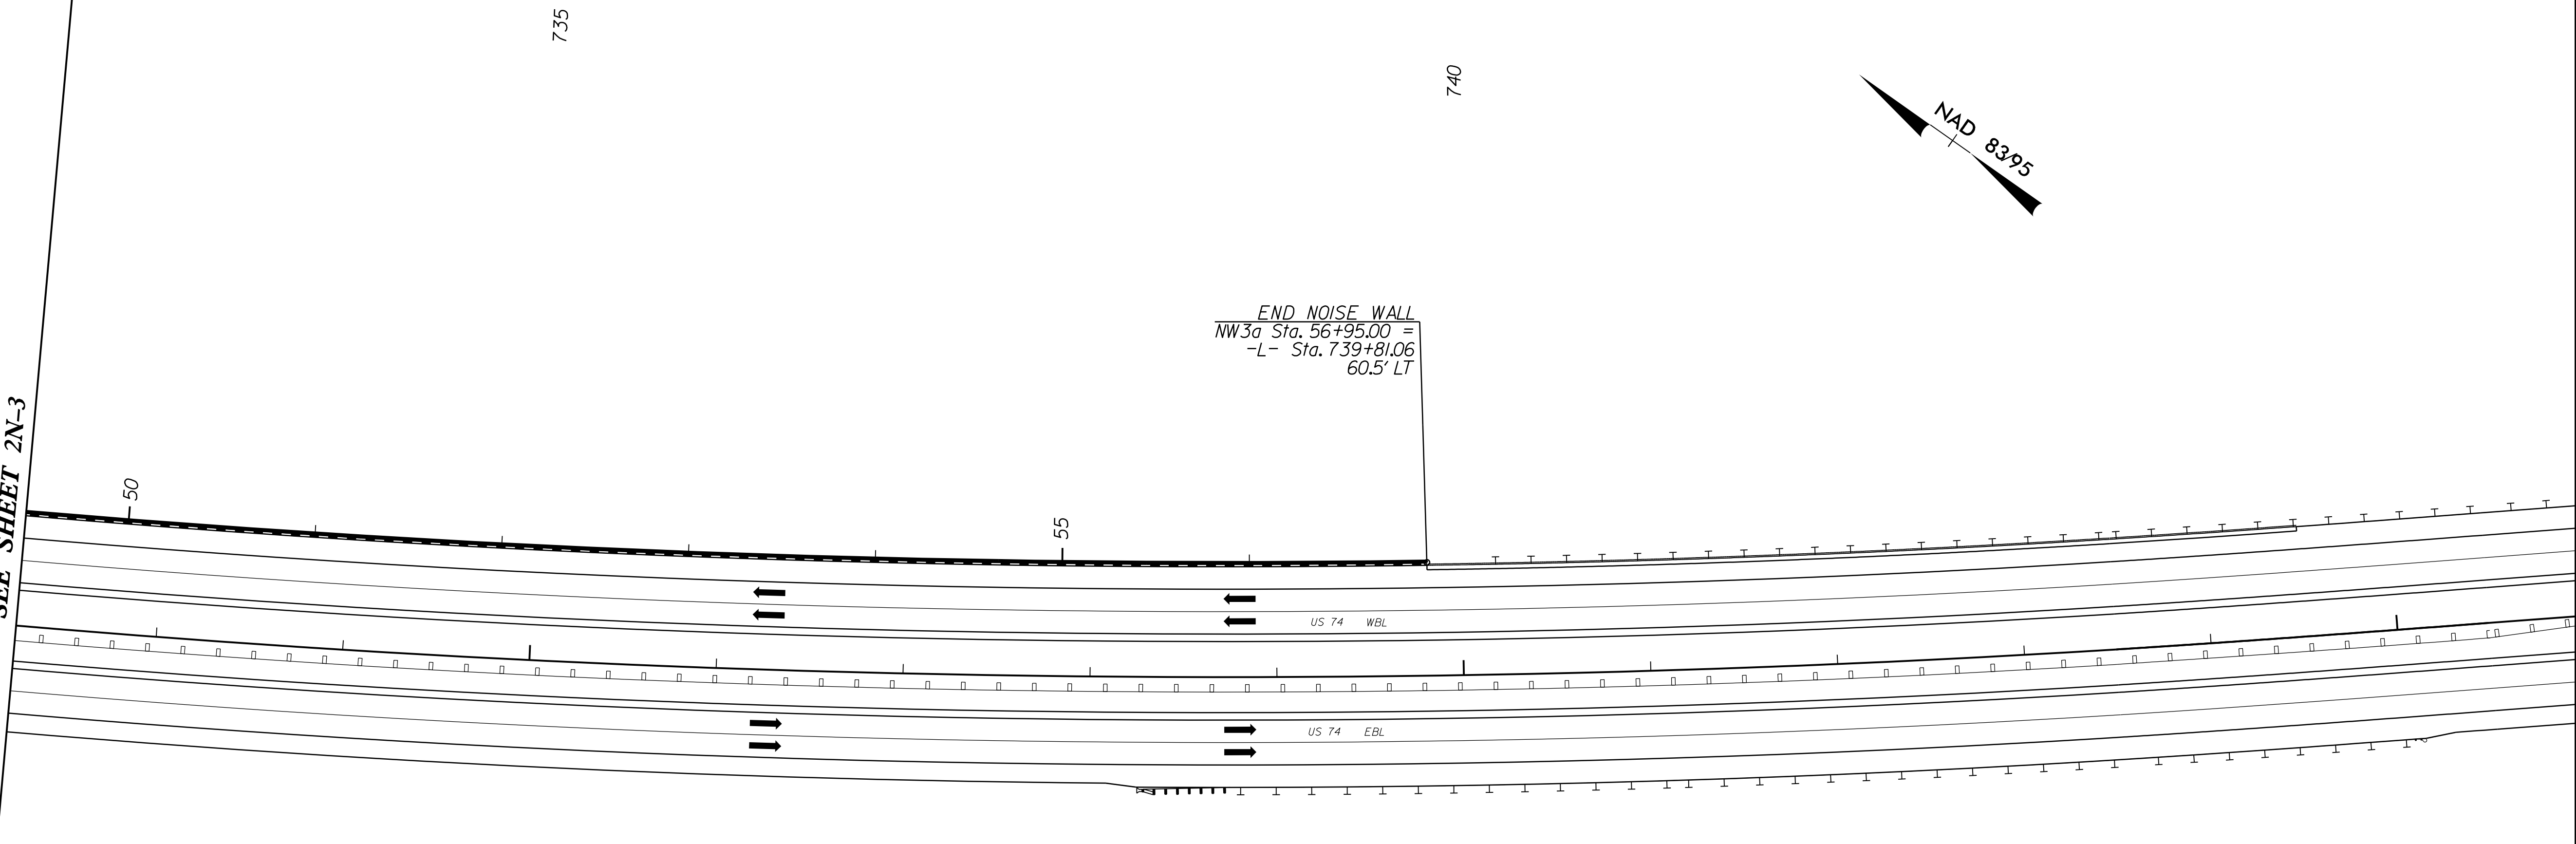



# PLAN AND PROFILE OF NOISE WALL 3a

MATCHLINE NW3a  
STA 49+45.00  
SEE SHEET 2N-3

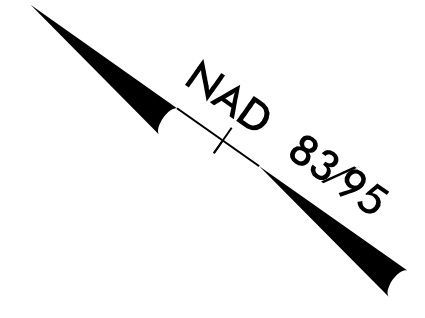

NOTE: OFFSETS SHOWN ARE TO THE ROADWAY FACE OF SOUND BARRIER WALL PILES. SEE SOUND BARRIER WALL SHEETS FOR ADDITIONAL DETAILS.

PANEL NUMBER	264-267	268-271	272-275	276-279	280	281-283	284	285-287	288	289-291	292	293-295	296	297-299	300	301-302	303-305	306	307-308	309-313
TOP ELEVATION	820'	819'	818'	817'	816'	816'	815'	815'	814'	814'	813'	813'	812'	812'	811'	811'	810'	809'	809'	808
PANEL LENGTH	60'	60'	60'	60'	15'	45'	15'	45'	15'	45'	15'	45'	15'	45'	15'	30'	45'	15'	30'	75'
PANEL HEIGHT	17'	17'	17'	17'	16'	17'	16'	17'	16'	17'	16'	17'	16'	17'	16'	17'	16'	15'	16'	15'

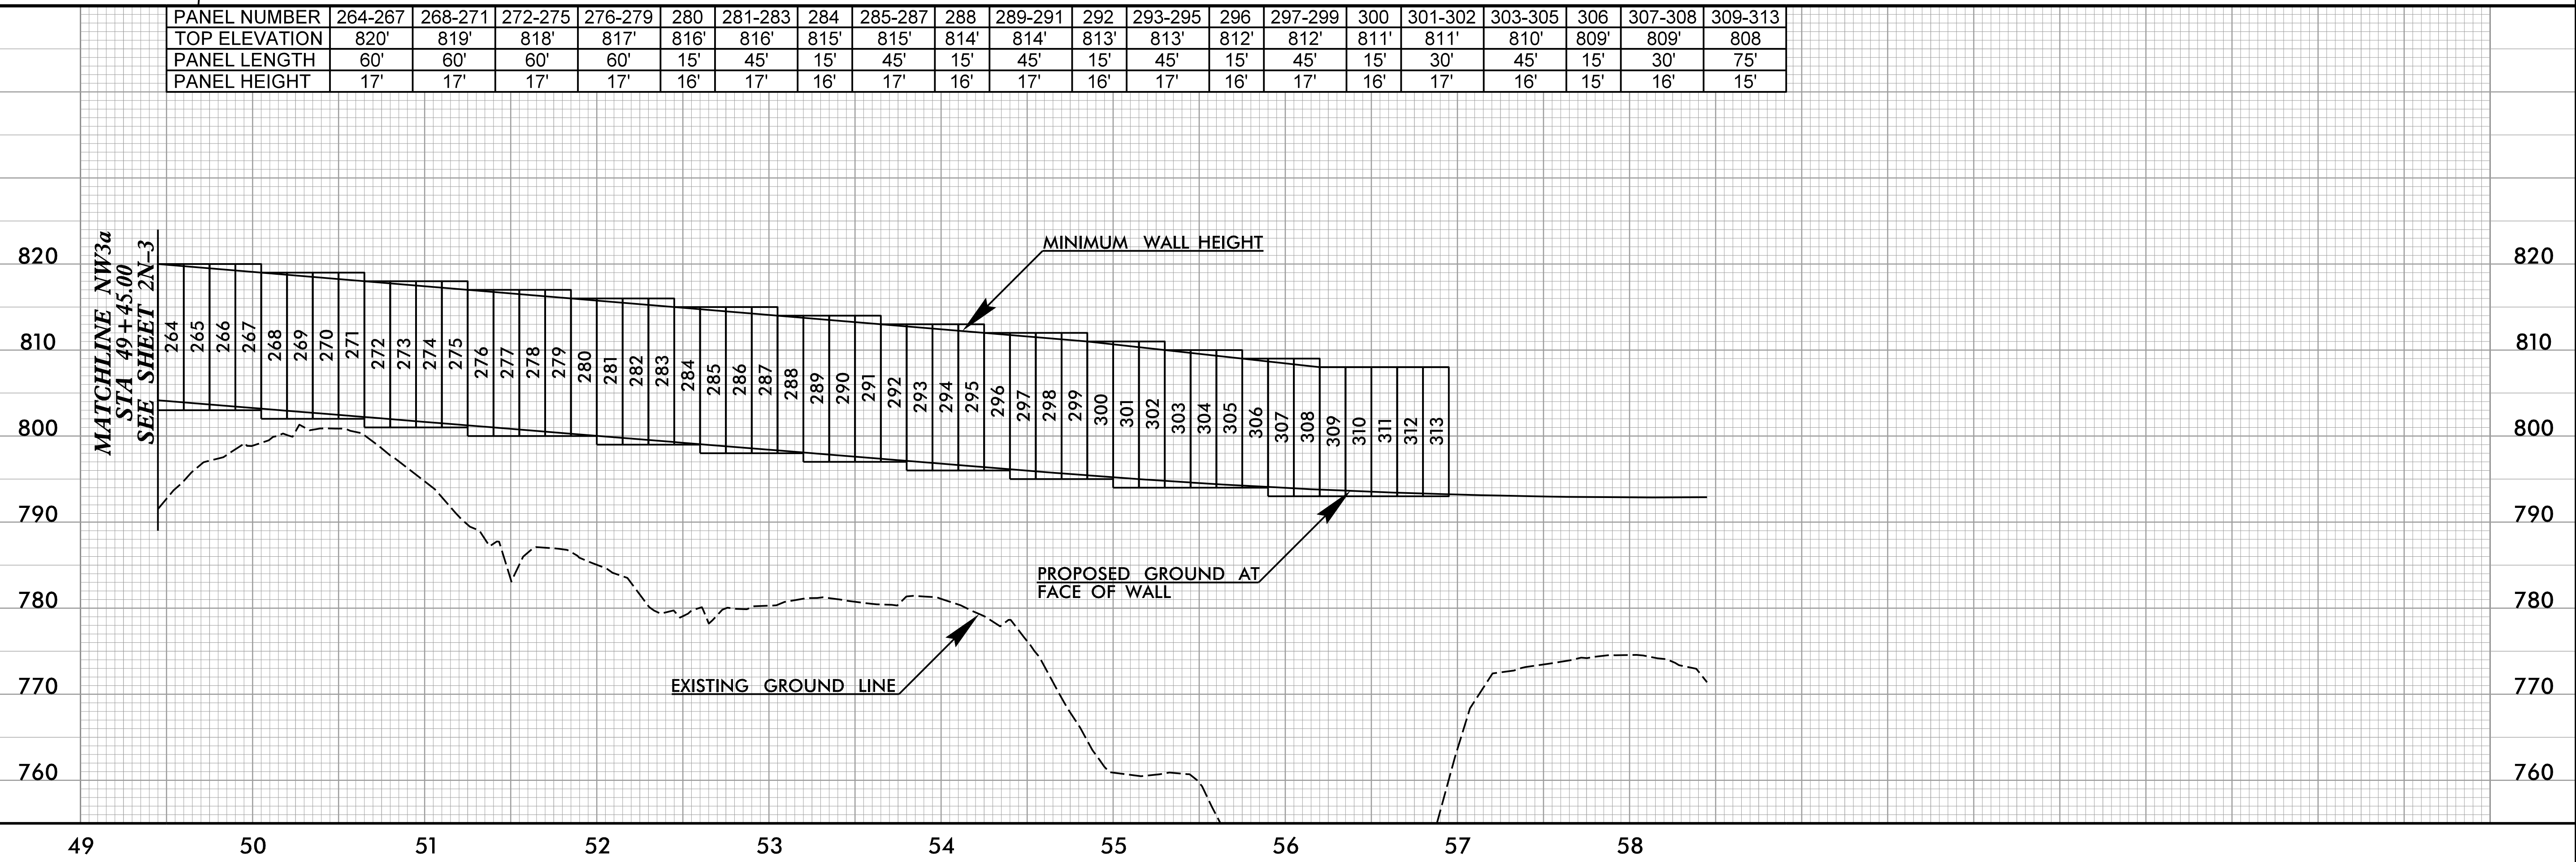

4/14/2023 c:\users\moferguson\documents\pwworking\40209330\R2707D\_NW3a\_2N-4.dgn moferguson