


8.17.2023

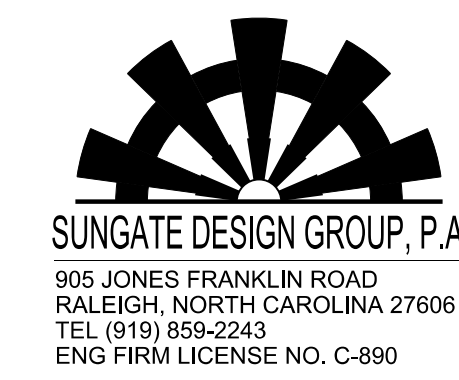

Stantec Consulting Services Inc. 801 Jones Franklin Road Suite 300 Raleigh, NC 27606 Tel. (919) 851-6866 Fax. (919) 851-7024 www.stantec.com License No. F-0672

PROJECT REFERENCE NO. R-2707D	SHEET NO. 10
RW SHEET NO.	
ROADWAY DESIGN ENGINEER SEAL 044480 MATTHEW B. FERGUSON	HYDRAULICS ENGINEER SEAL 26971 JOHNS G. DALTON
4/21/2023	4/21/2023

DOCUMENT NOT CONSIDERED FINAL UNLESS ALL SIGNATURES COMPLETED

-L-

Pls Sta 686+23.97 θs = 0° 45' 00.0" Ls = 200.00' LT = 133.33' ST = 66.67'	PI Sta 716+56.80 Δ = 42° 26' 22.0" (LT) D = 0° 45' 00.0" L = 5,658.59' T = 2,966.17' R = 7,639.44' SE = .03 DS = 70 MPH	Pls Sta 744+15.89 θs = 0° 45' 00.0" Ls = 200.00' LT = 133.33' ST = 66.67'
---	--	---

