




8/17/99

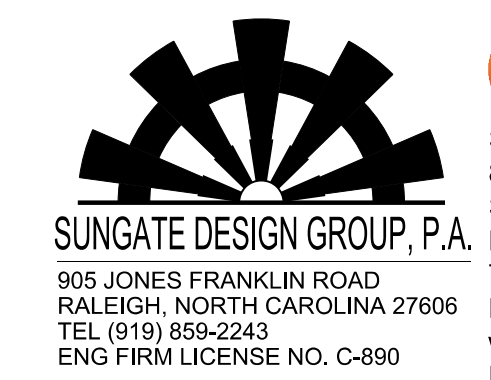

PROJECT REFERENCE NO. <i>R-2707D</i>	SHEET NO. <i>19A</i>
RW SHEET NO.	
ROADWAY DESIGN ENGINEER <i>Matthew B. Ferguson</i> Professional Engineer License No. 044480 4/21/2023	HYDRAULICS ENGINEER <i>Joshua G. Dalton</i> Professional Engineer License No. 26971 4/21/2023
DOCUMENT NOT CONSIDERED FINAL UNLESS ALL SIGNATURES COMPLETED	

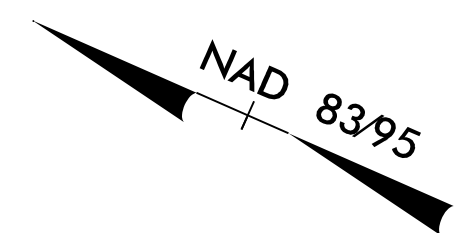

MATCH SHEET NO. 19
STA. 852+00 -L-

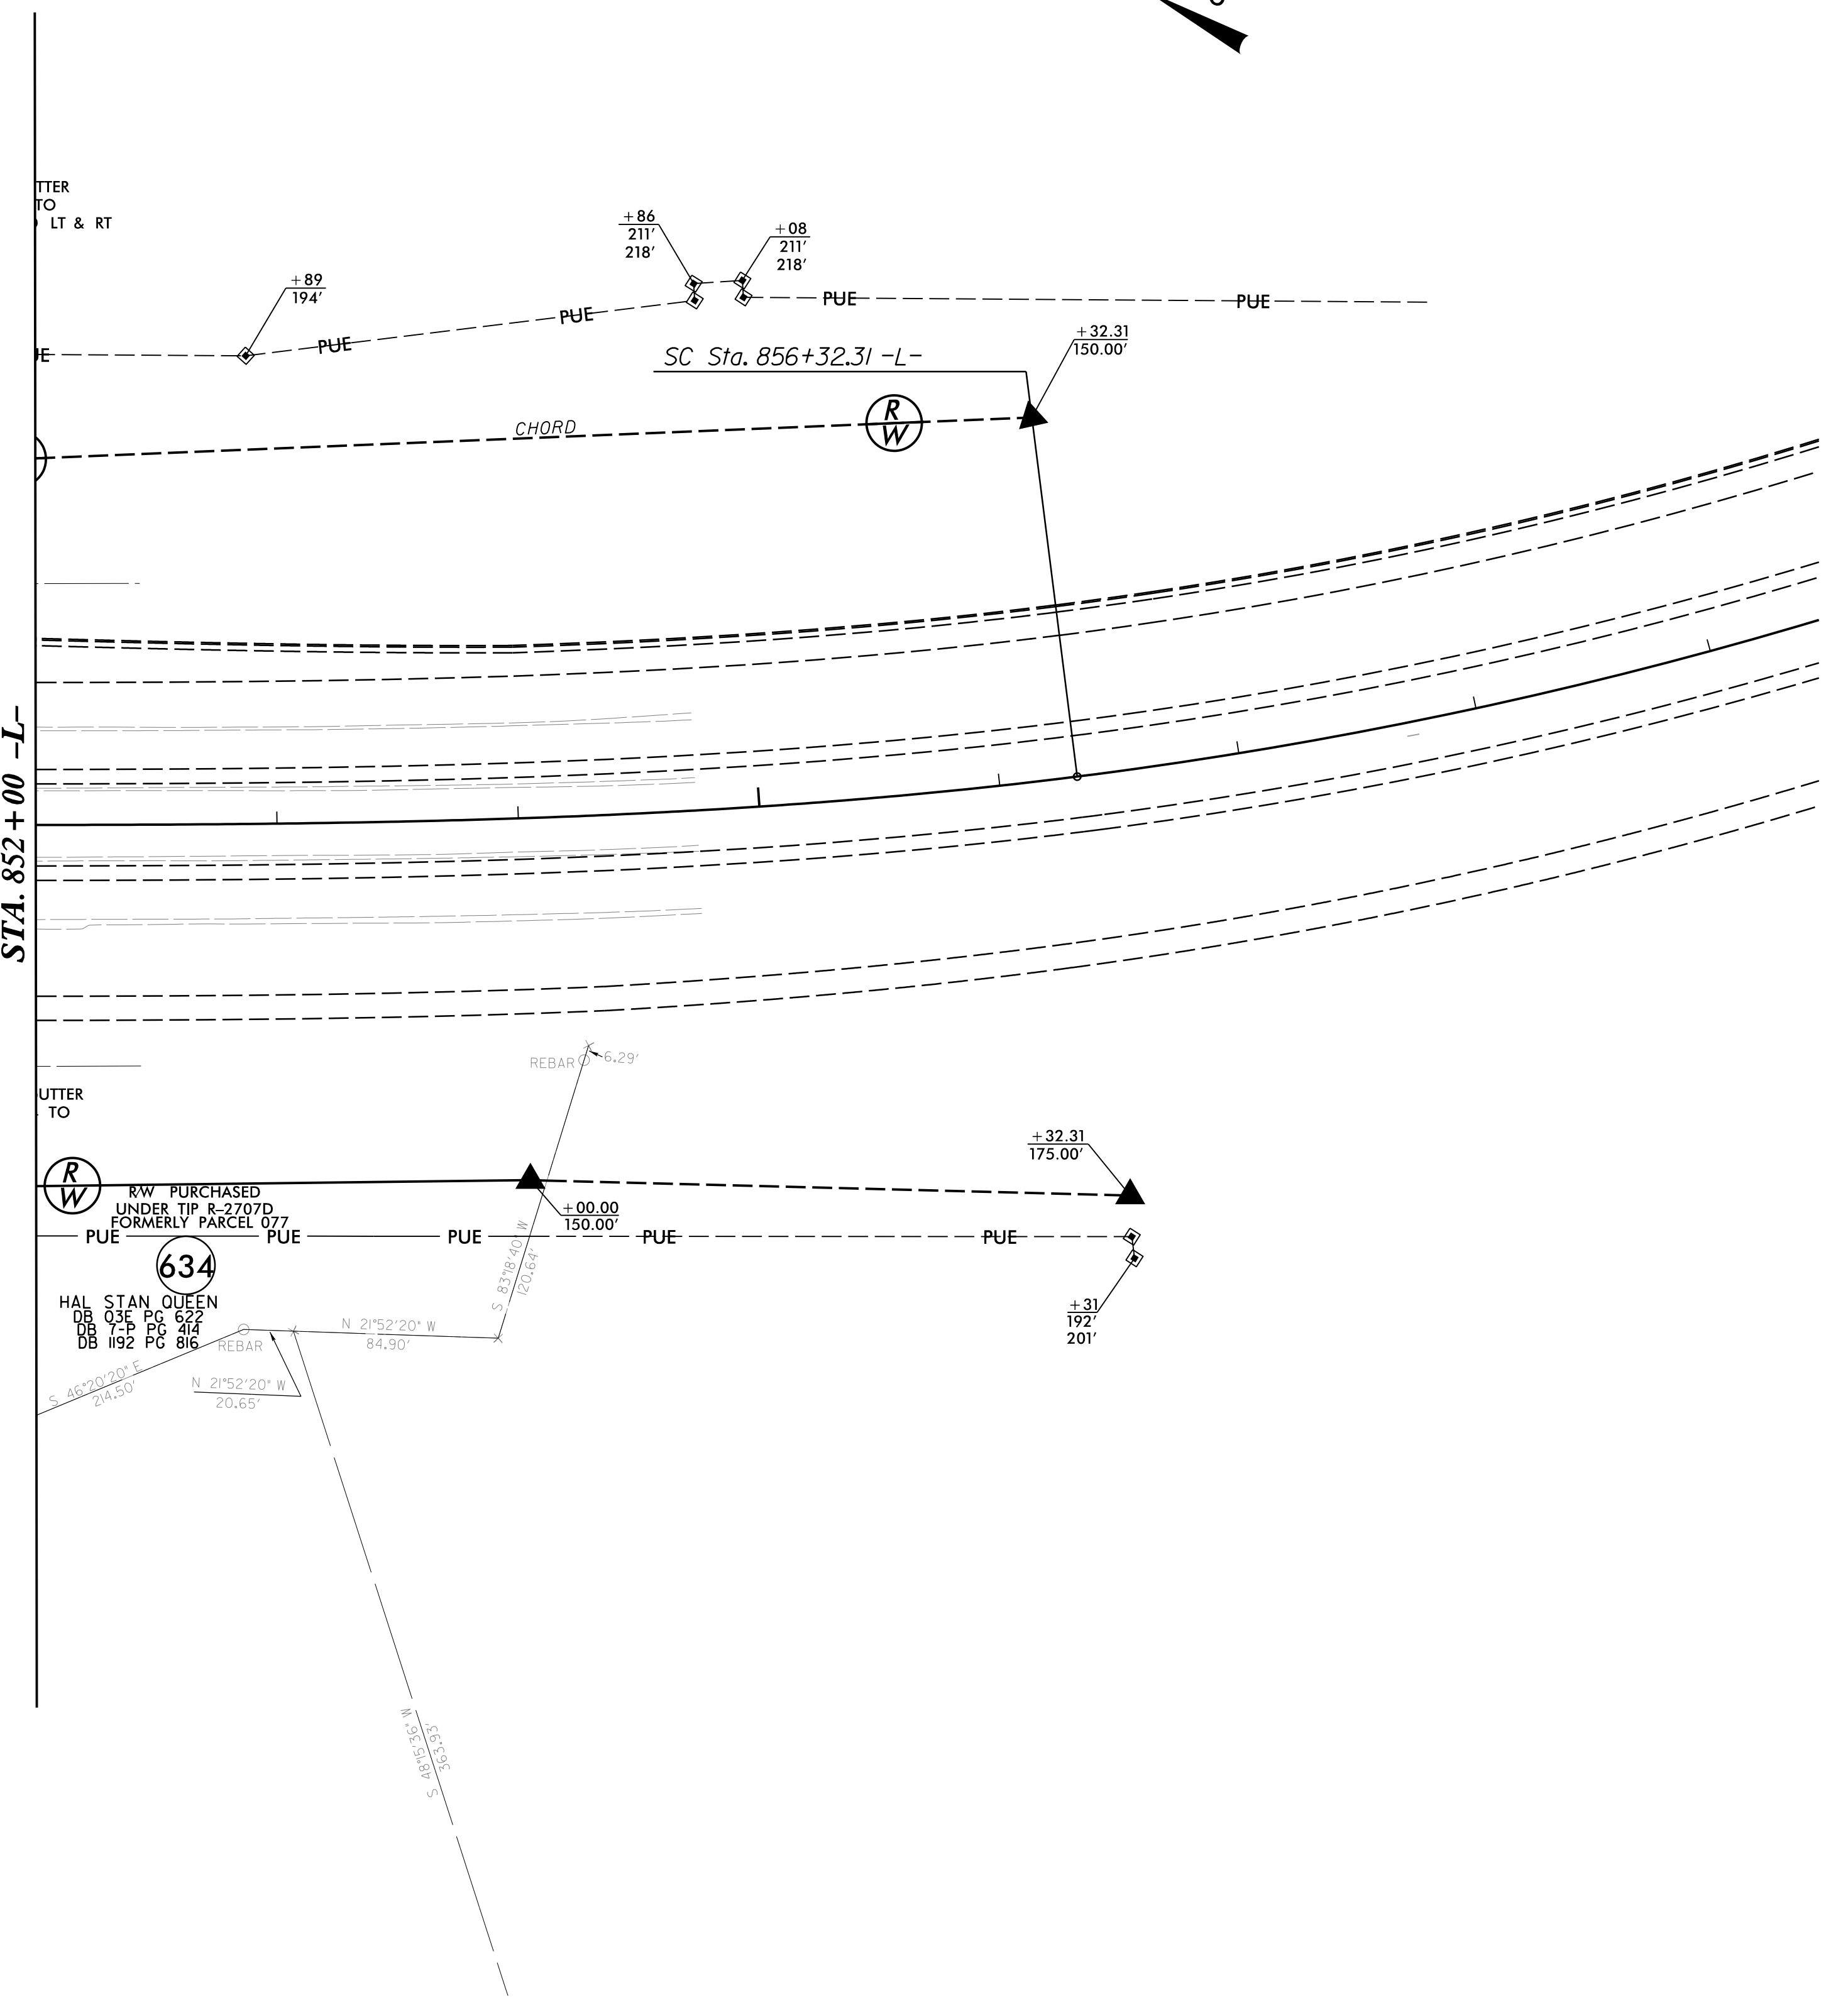

4/16/2023
C:\Users\hujarvis\documents\pwr-working\dms42562\R2707D_RDY_PSH_19A.dgn
hujarvis