


8.17.19


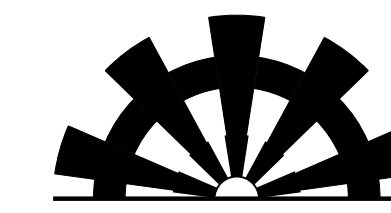


SUNGATE DESIGN GROUP, P.A.
905 JONES FRANKLIN ROAD
RALEIGH, NORTH CAROLINA 27606
TEL. (919) 859-2243
ENG FIRM LICENSE NO. C-890



Stantec Consulting Services Inc.
801 Jones Franklin Road
Suite 300
Raleigh, NC 27606
Tel. (919) 851-6866
Fax. (919) 851-7024
www.stantec.com
License No. F-0672

| | |
|--|---|
| PROJECT REFERENCE NO. <i>R-2707D</i> | SHEET NO. 22 |
| RW SHEET NO. | |
| ROADWAY DESIGN ENGINEER <i>Matthew B. Ferguson</i> 044480 | HYDRAULICS ENGINEER <i>Joshua G. Dalton</i> 26971 |
| 4/21/2023 | 4/21/2023 |
| DOCUMENT NOT CONSIDERED FINAL UNLESS ALL SIGNATURES COMPLETED | |

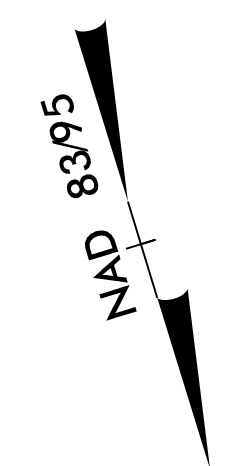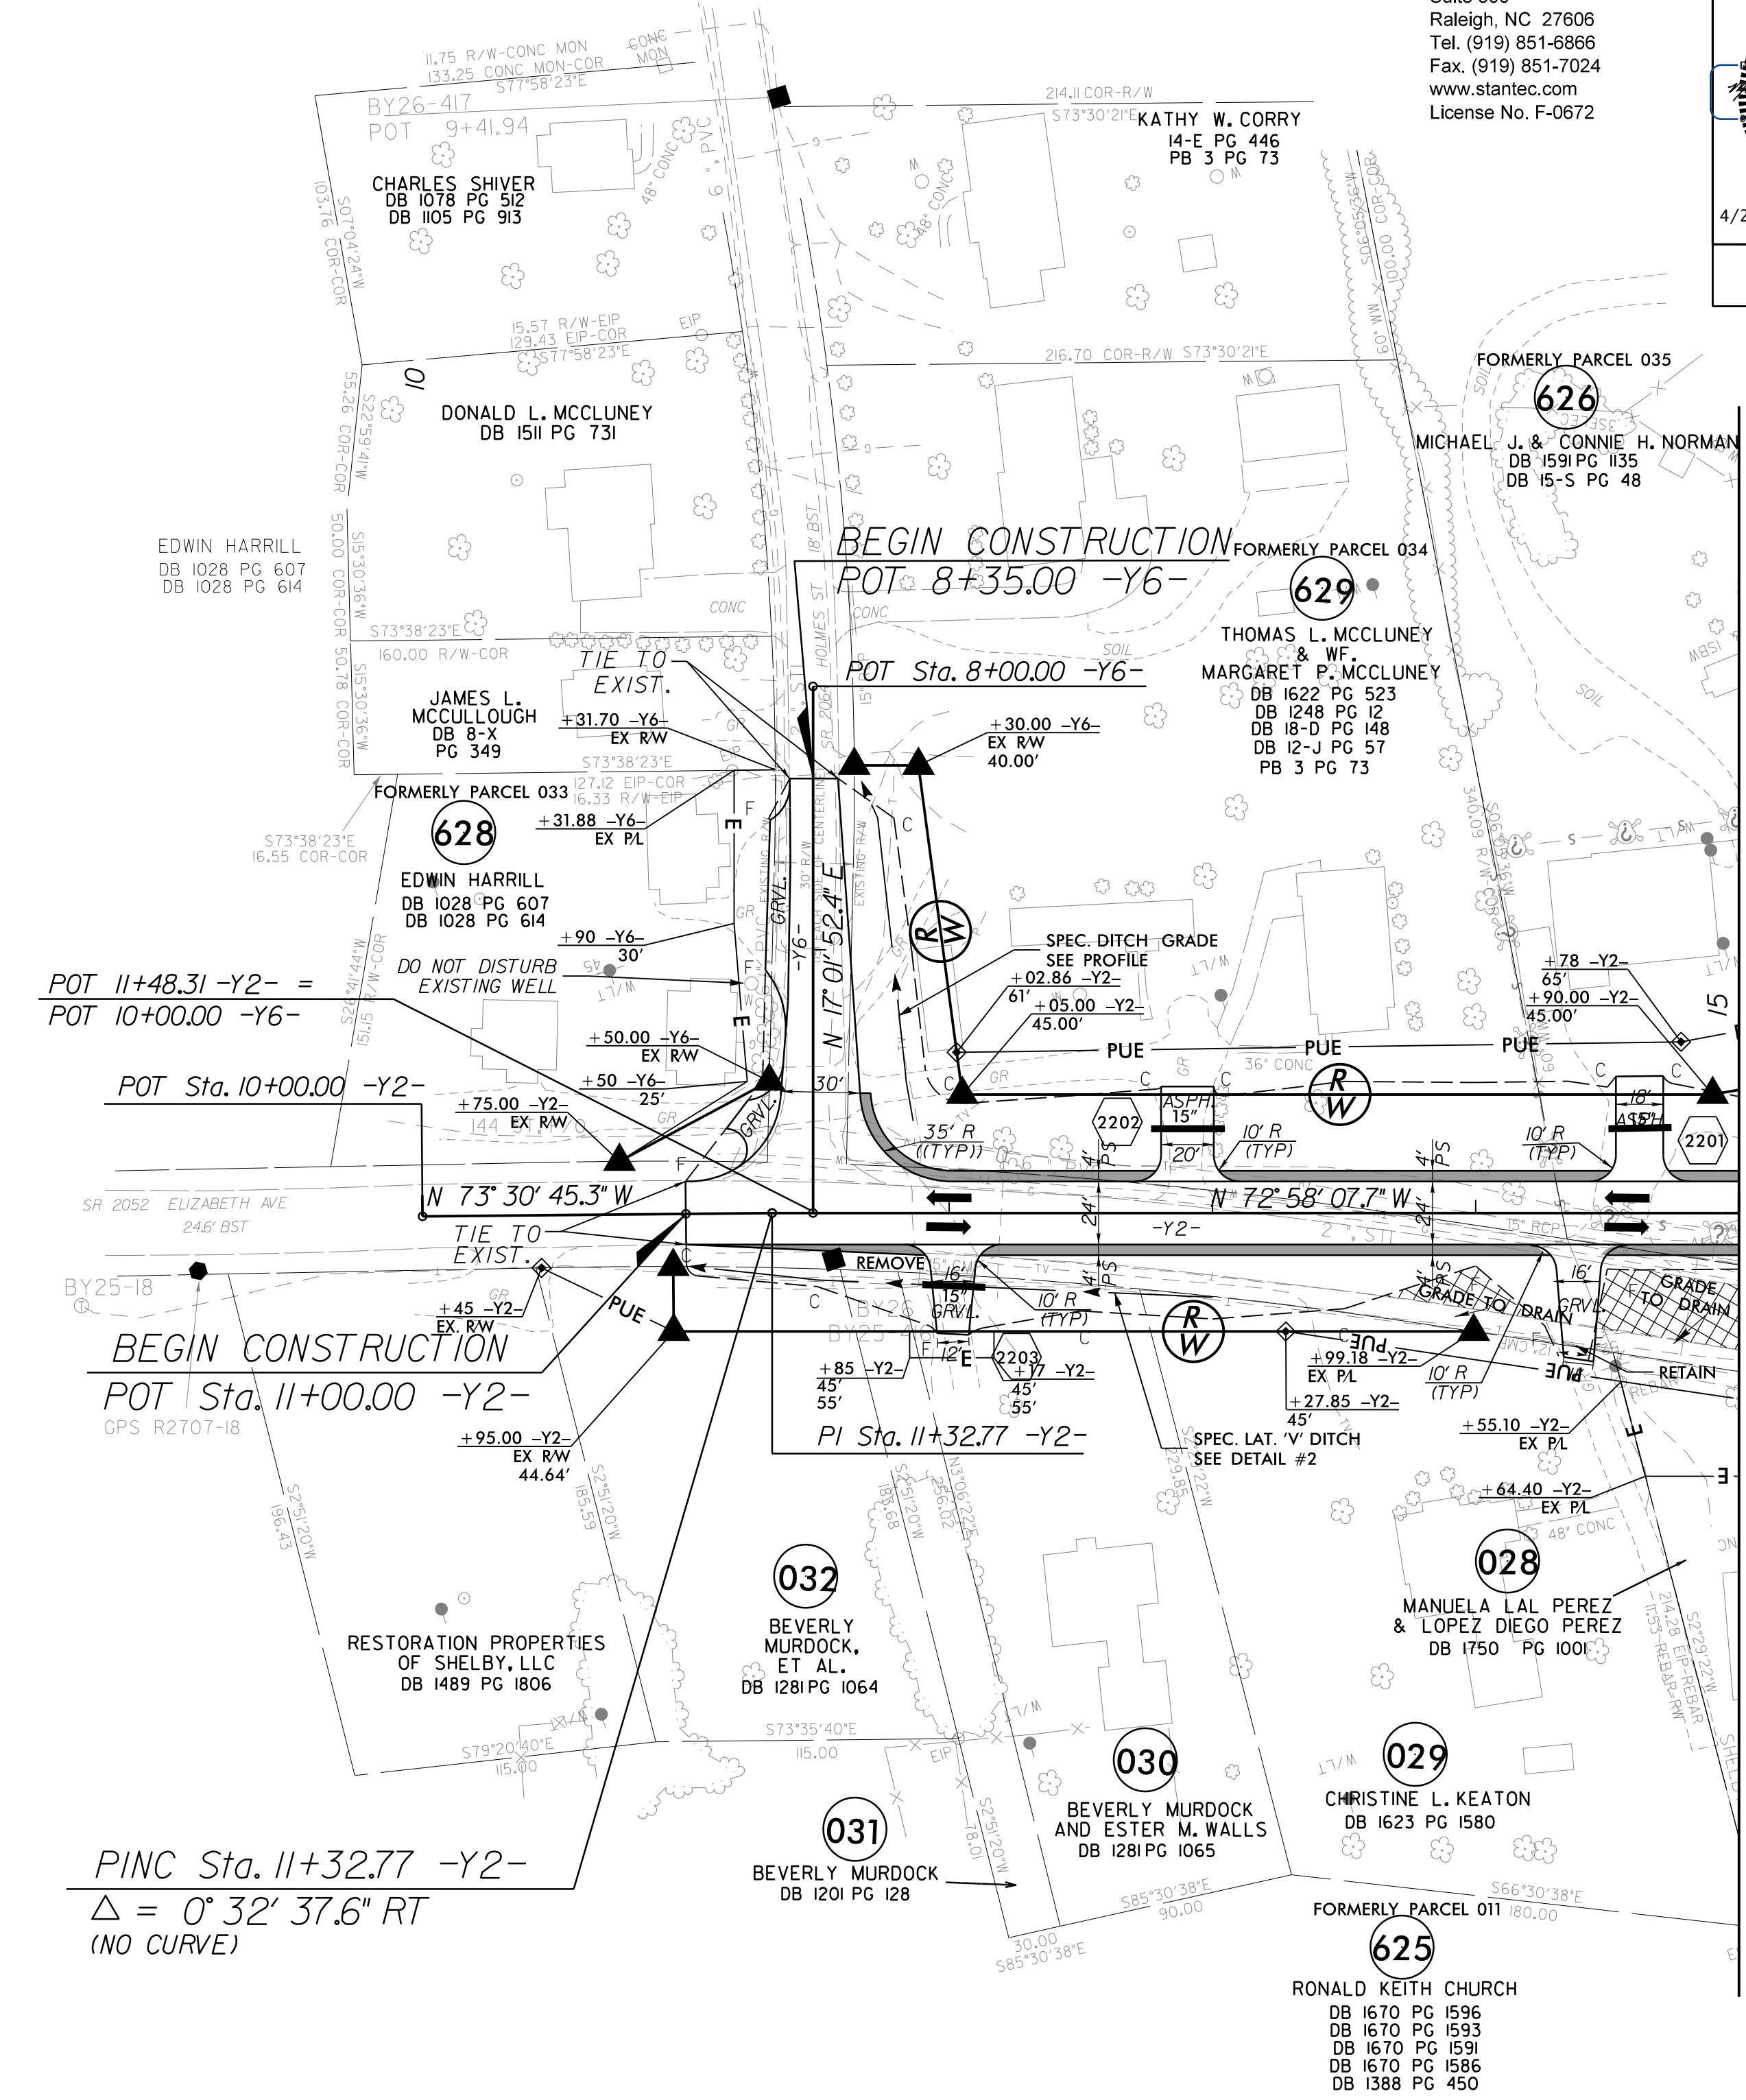

4/16/2023 10:40:15 AM C:\Users\stuarvis\documents\pwr\working\dms42562\R2707D_RDY_PSH_22.dgn

REFERENCE:
FOR -Y2- PROFILE, SEE SHEET NO. 45
FOR -Y6- PROFILE, SEE SHEET NO. 49