



5/28/23

-L-

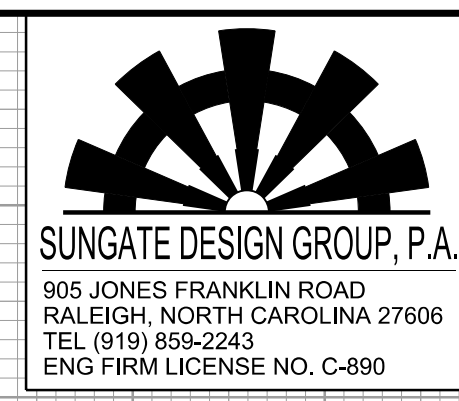


PROJECT REFERENCE NO. R-2707D	SHEET NO. 27
ROADWAY DESIGN ENGINEER MATTHEW B. FERGUSON 044480 4/21/2023	HYDRAULICS ENGINEER JOHNA G. DALTON 26971 4/21/2023

DOCUMENT NOT CONSIDERED FINAL UNLESS ALL SIGNATURES COMPLETED

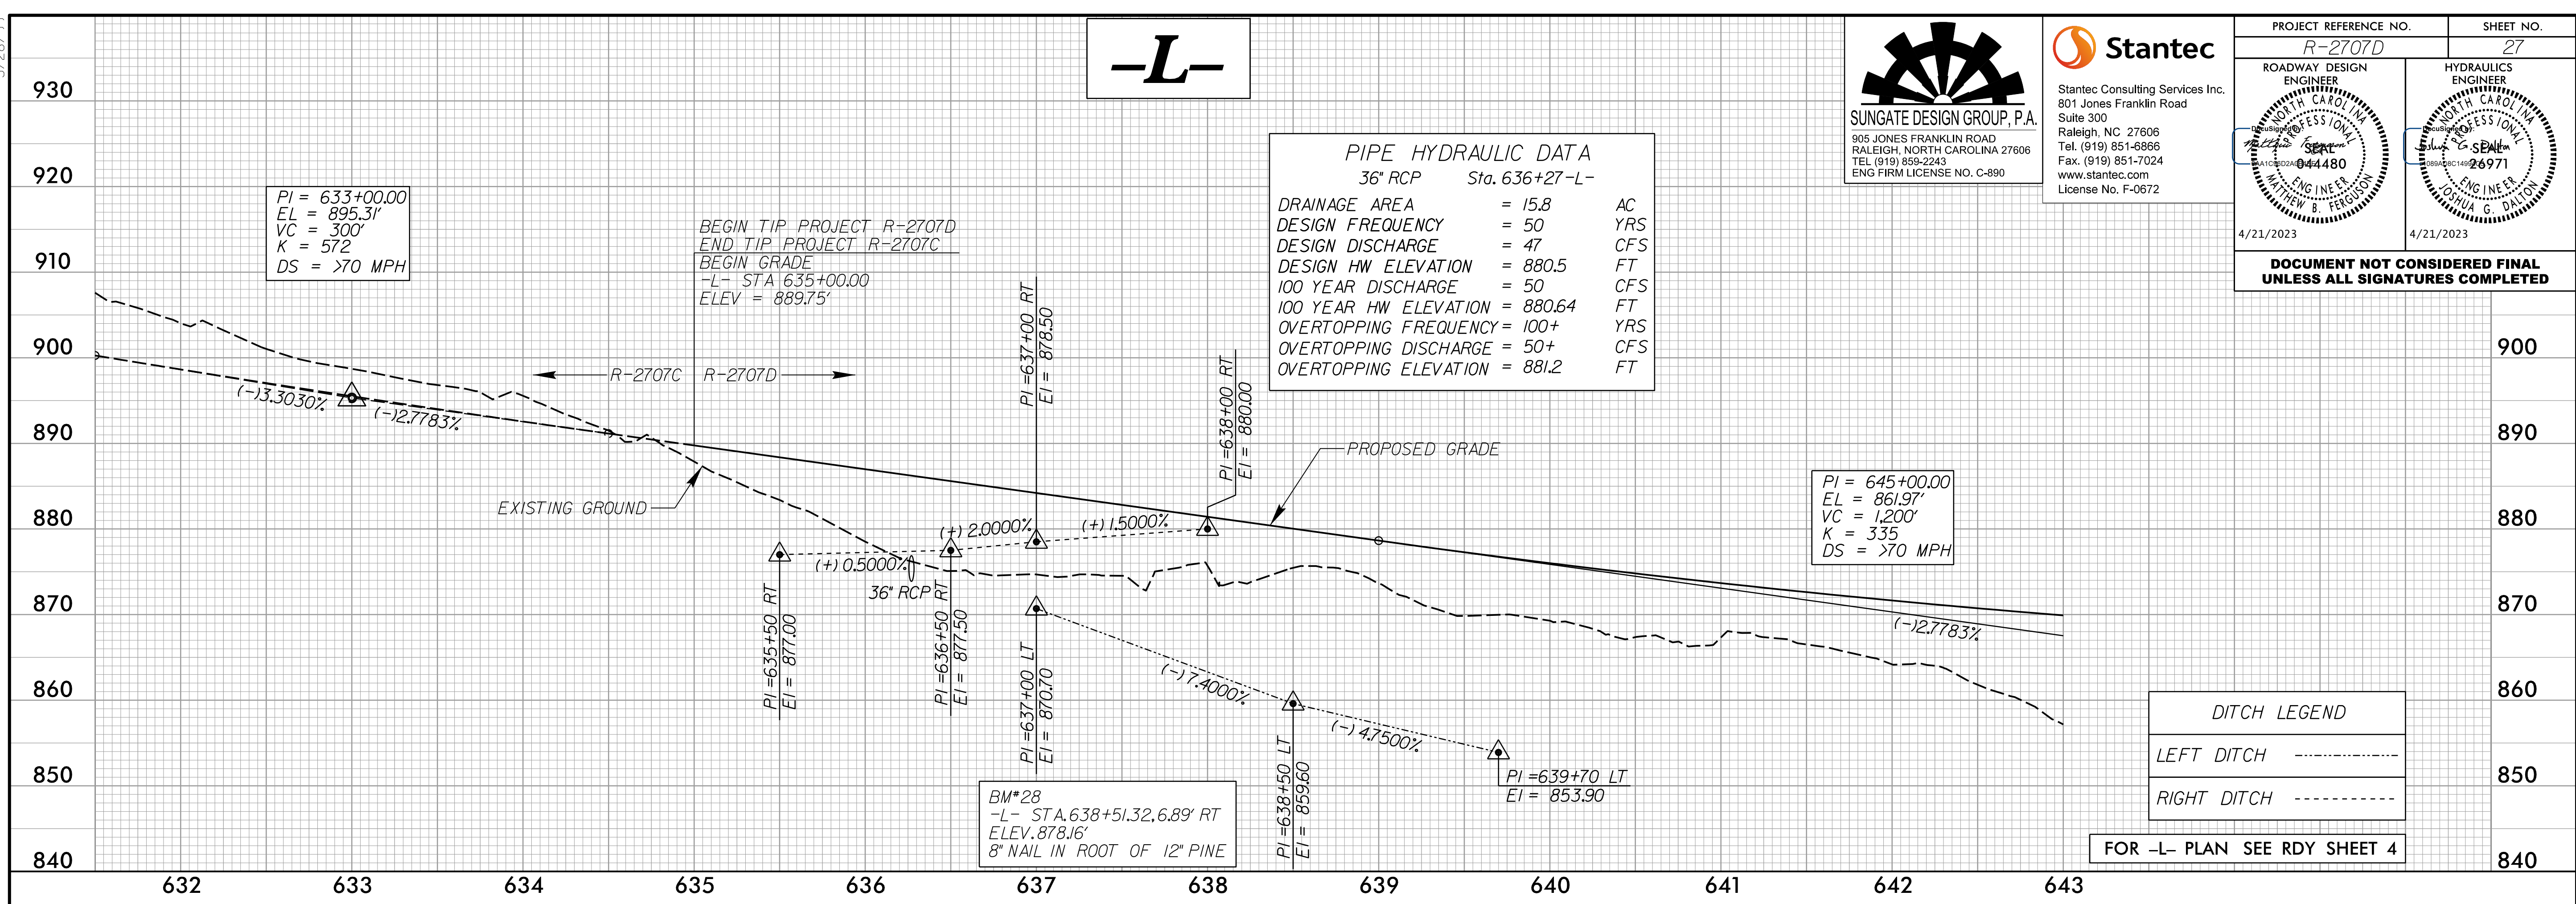

-L-

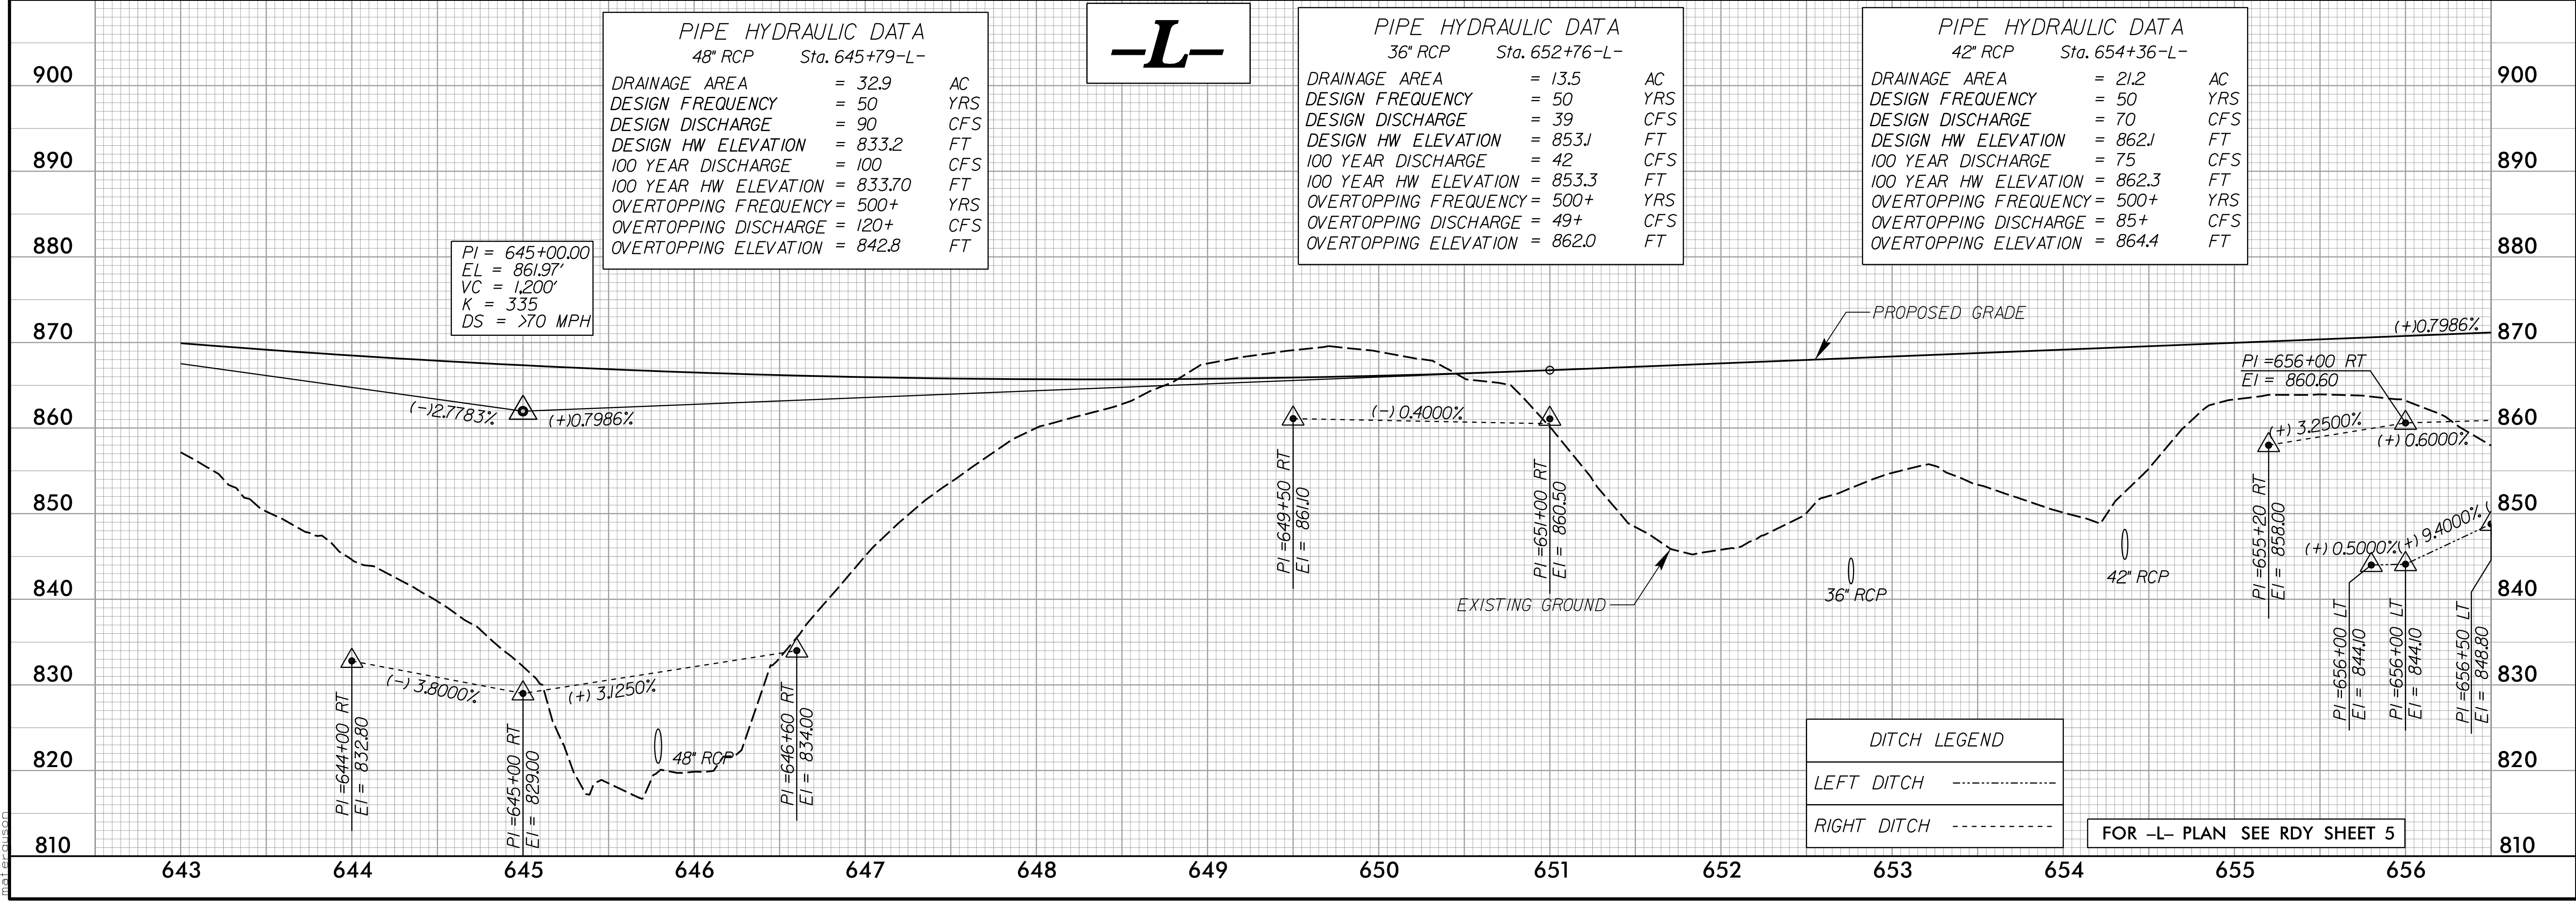

4/15/2023
c:\users\matferguson\documents\pwworking\dms42562\R2707D_RDY_PEL_PSHI.dgn
matferguson