


5/28/23


-L-

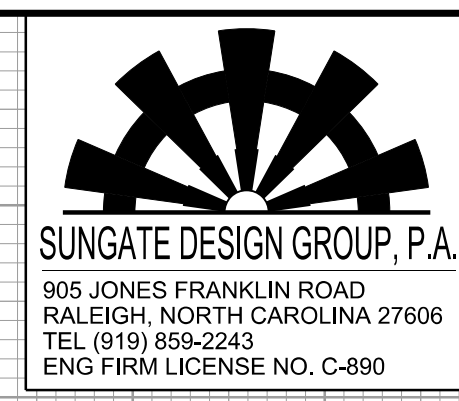

PROJECT REFERENCE NO. R-2707D	SHEET NO. 28
ROADWAY DESIGN ENGINEER MATTHEW B. FERGUSON LICENSE NO. 04480 4/21/2023	HYDRAULICS ENGINEER JOHN G. DALTON LICENSE NO. 26971 4/21/2023


Stantec Consulting Services Inc.
801 Jones Franklin Road
Suite 300
Raleigh, NC 27606
Tel. (919) 851-6866
Fax. (919) 851-7024
www.stantec.com
License No. F-0672

DOCUMENT NOT CONSIDERED FINAL
UNLESS ALL SIGNATURES COMPLETED

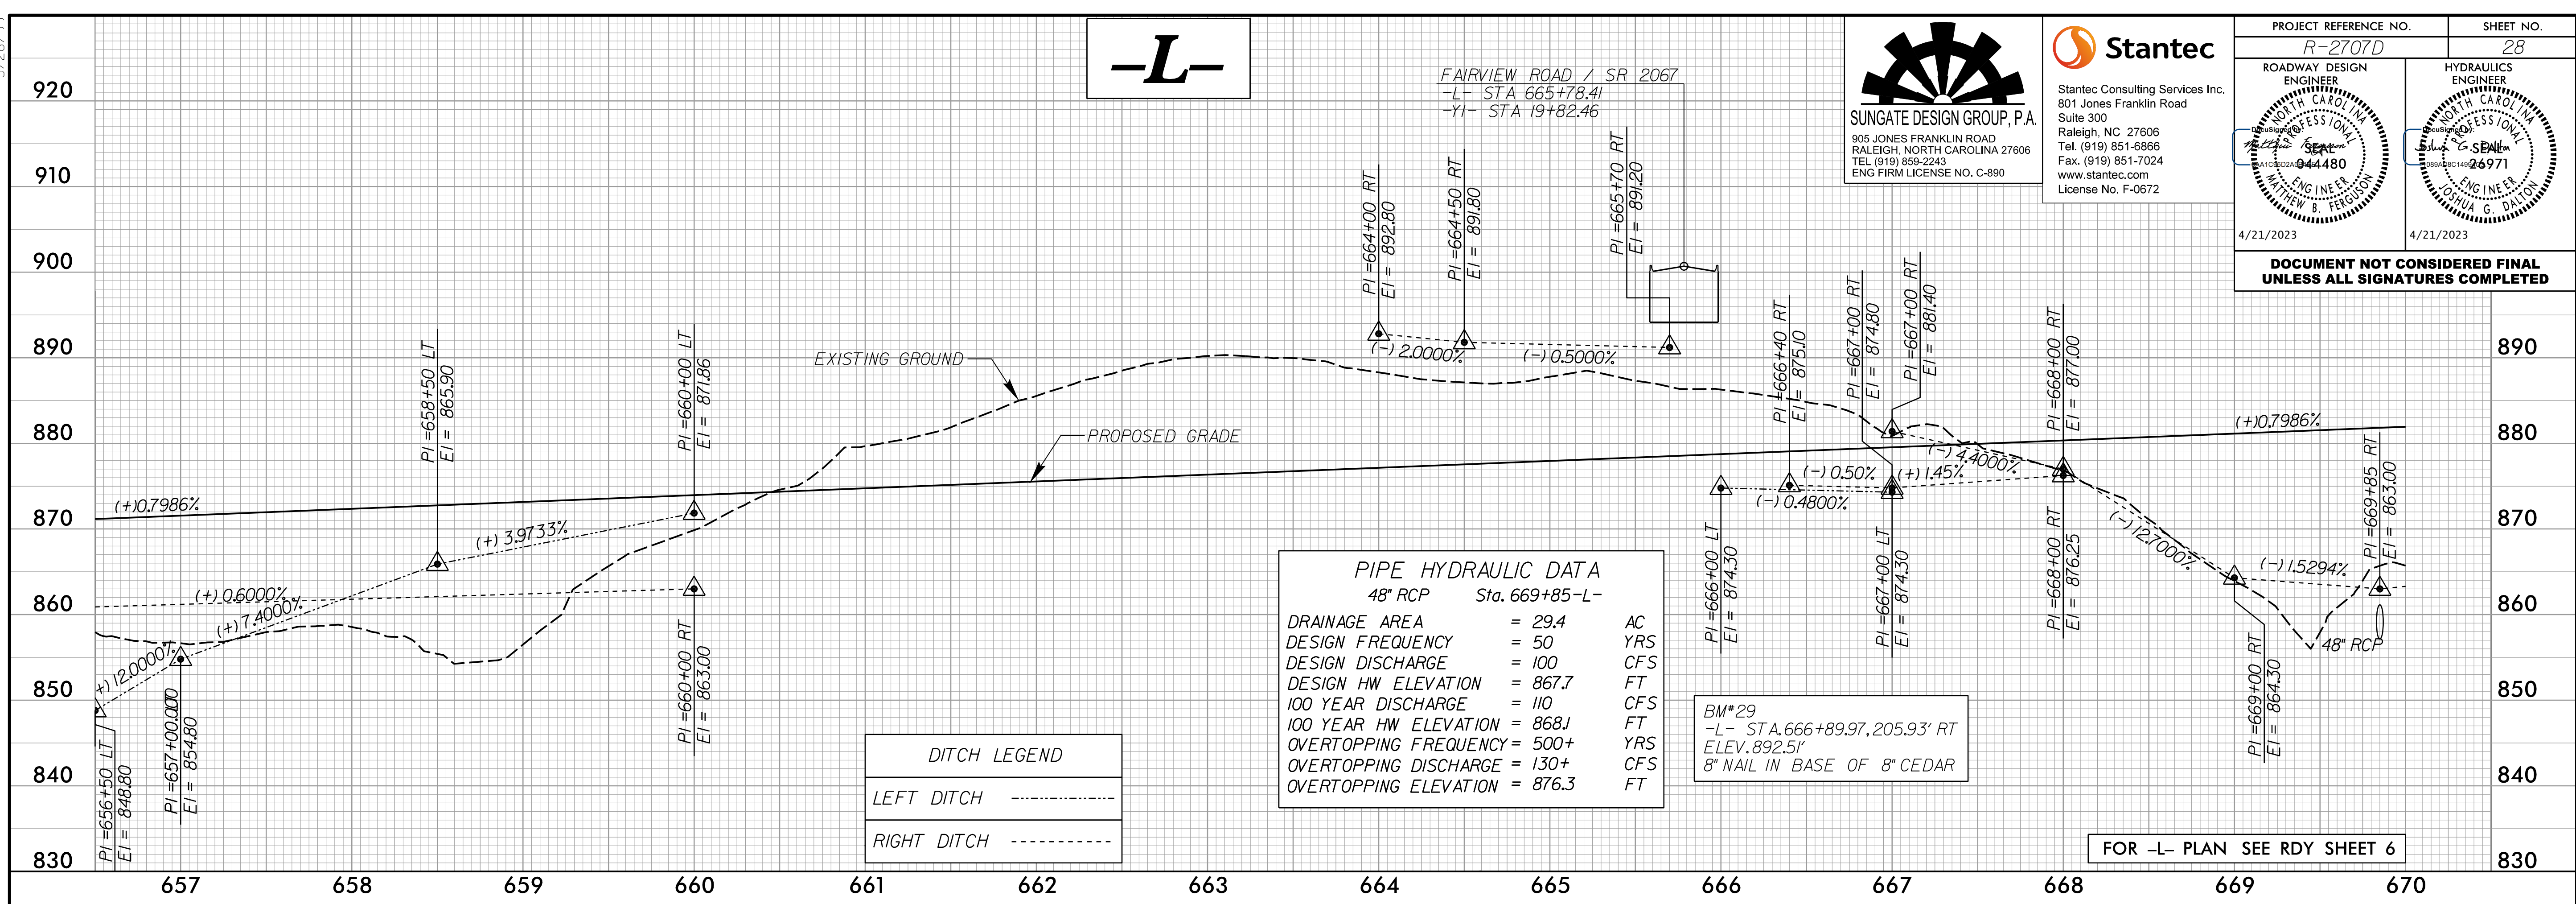

-L-

PI = 688+00.00
EL = 896.31'
VC = 1,600'
K = 535
DS = >70 MPH

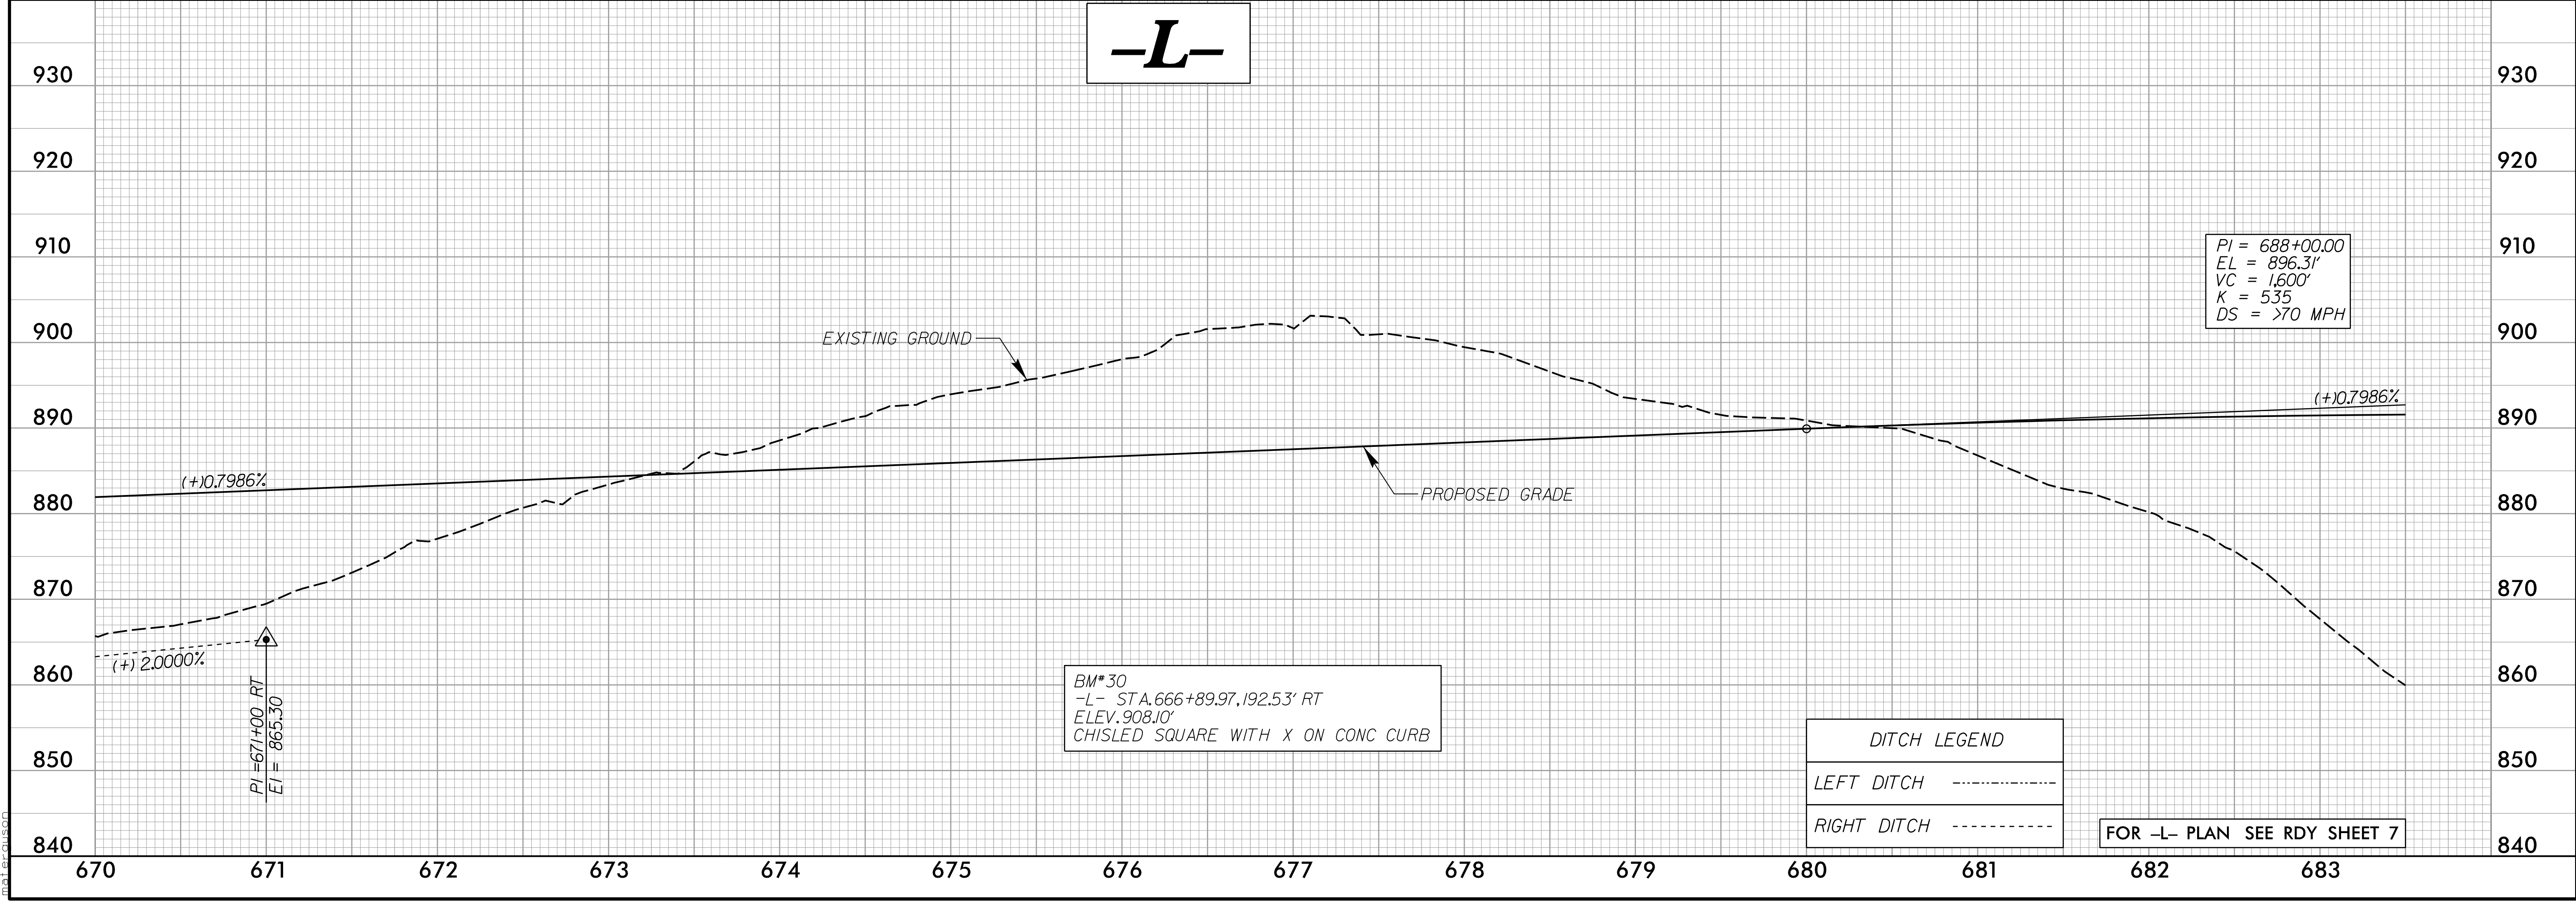

4/15/2023
C:\Users\mferguson\documents\pwworking\dms42562\R2707D_RDY_PEL_PSHI.dgn
mferguson