



5/14/99

**-L-**

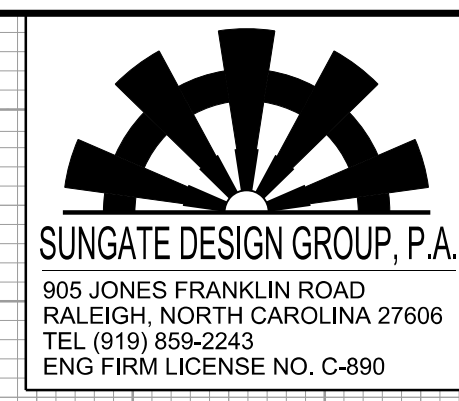

PROJECT REFERENCE NO. R-2707D	SHEET NO. 36
ROADWAY DESIGN ENGINEER MATTHEW B. FERGUSON LICENSE NO. 04480 4/21/2023	HYDRAULICS ENGINEER JOHN G. DALTON LICENSE NO. 26971 4/21/2023

DOCUMENT NOT CONSIDERED FINAL UNLESS ALL SIGNATURES COMPLETED

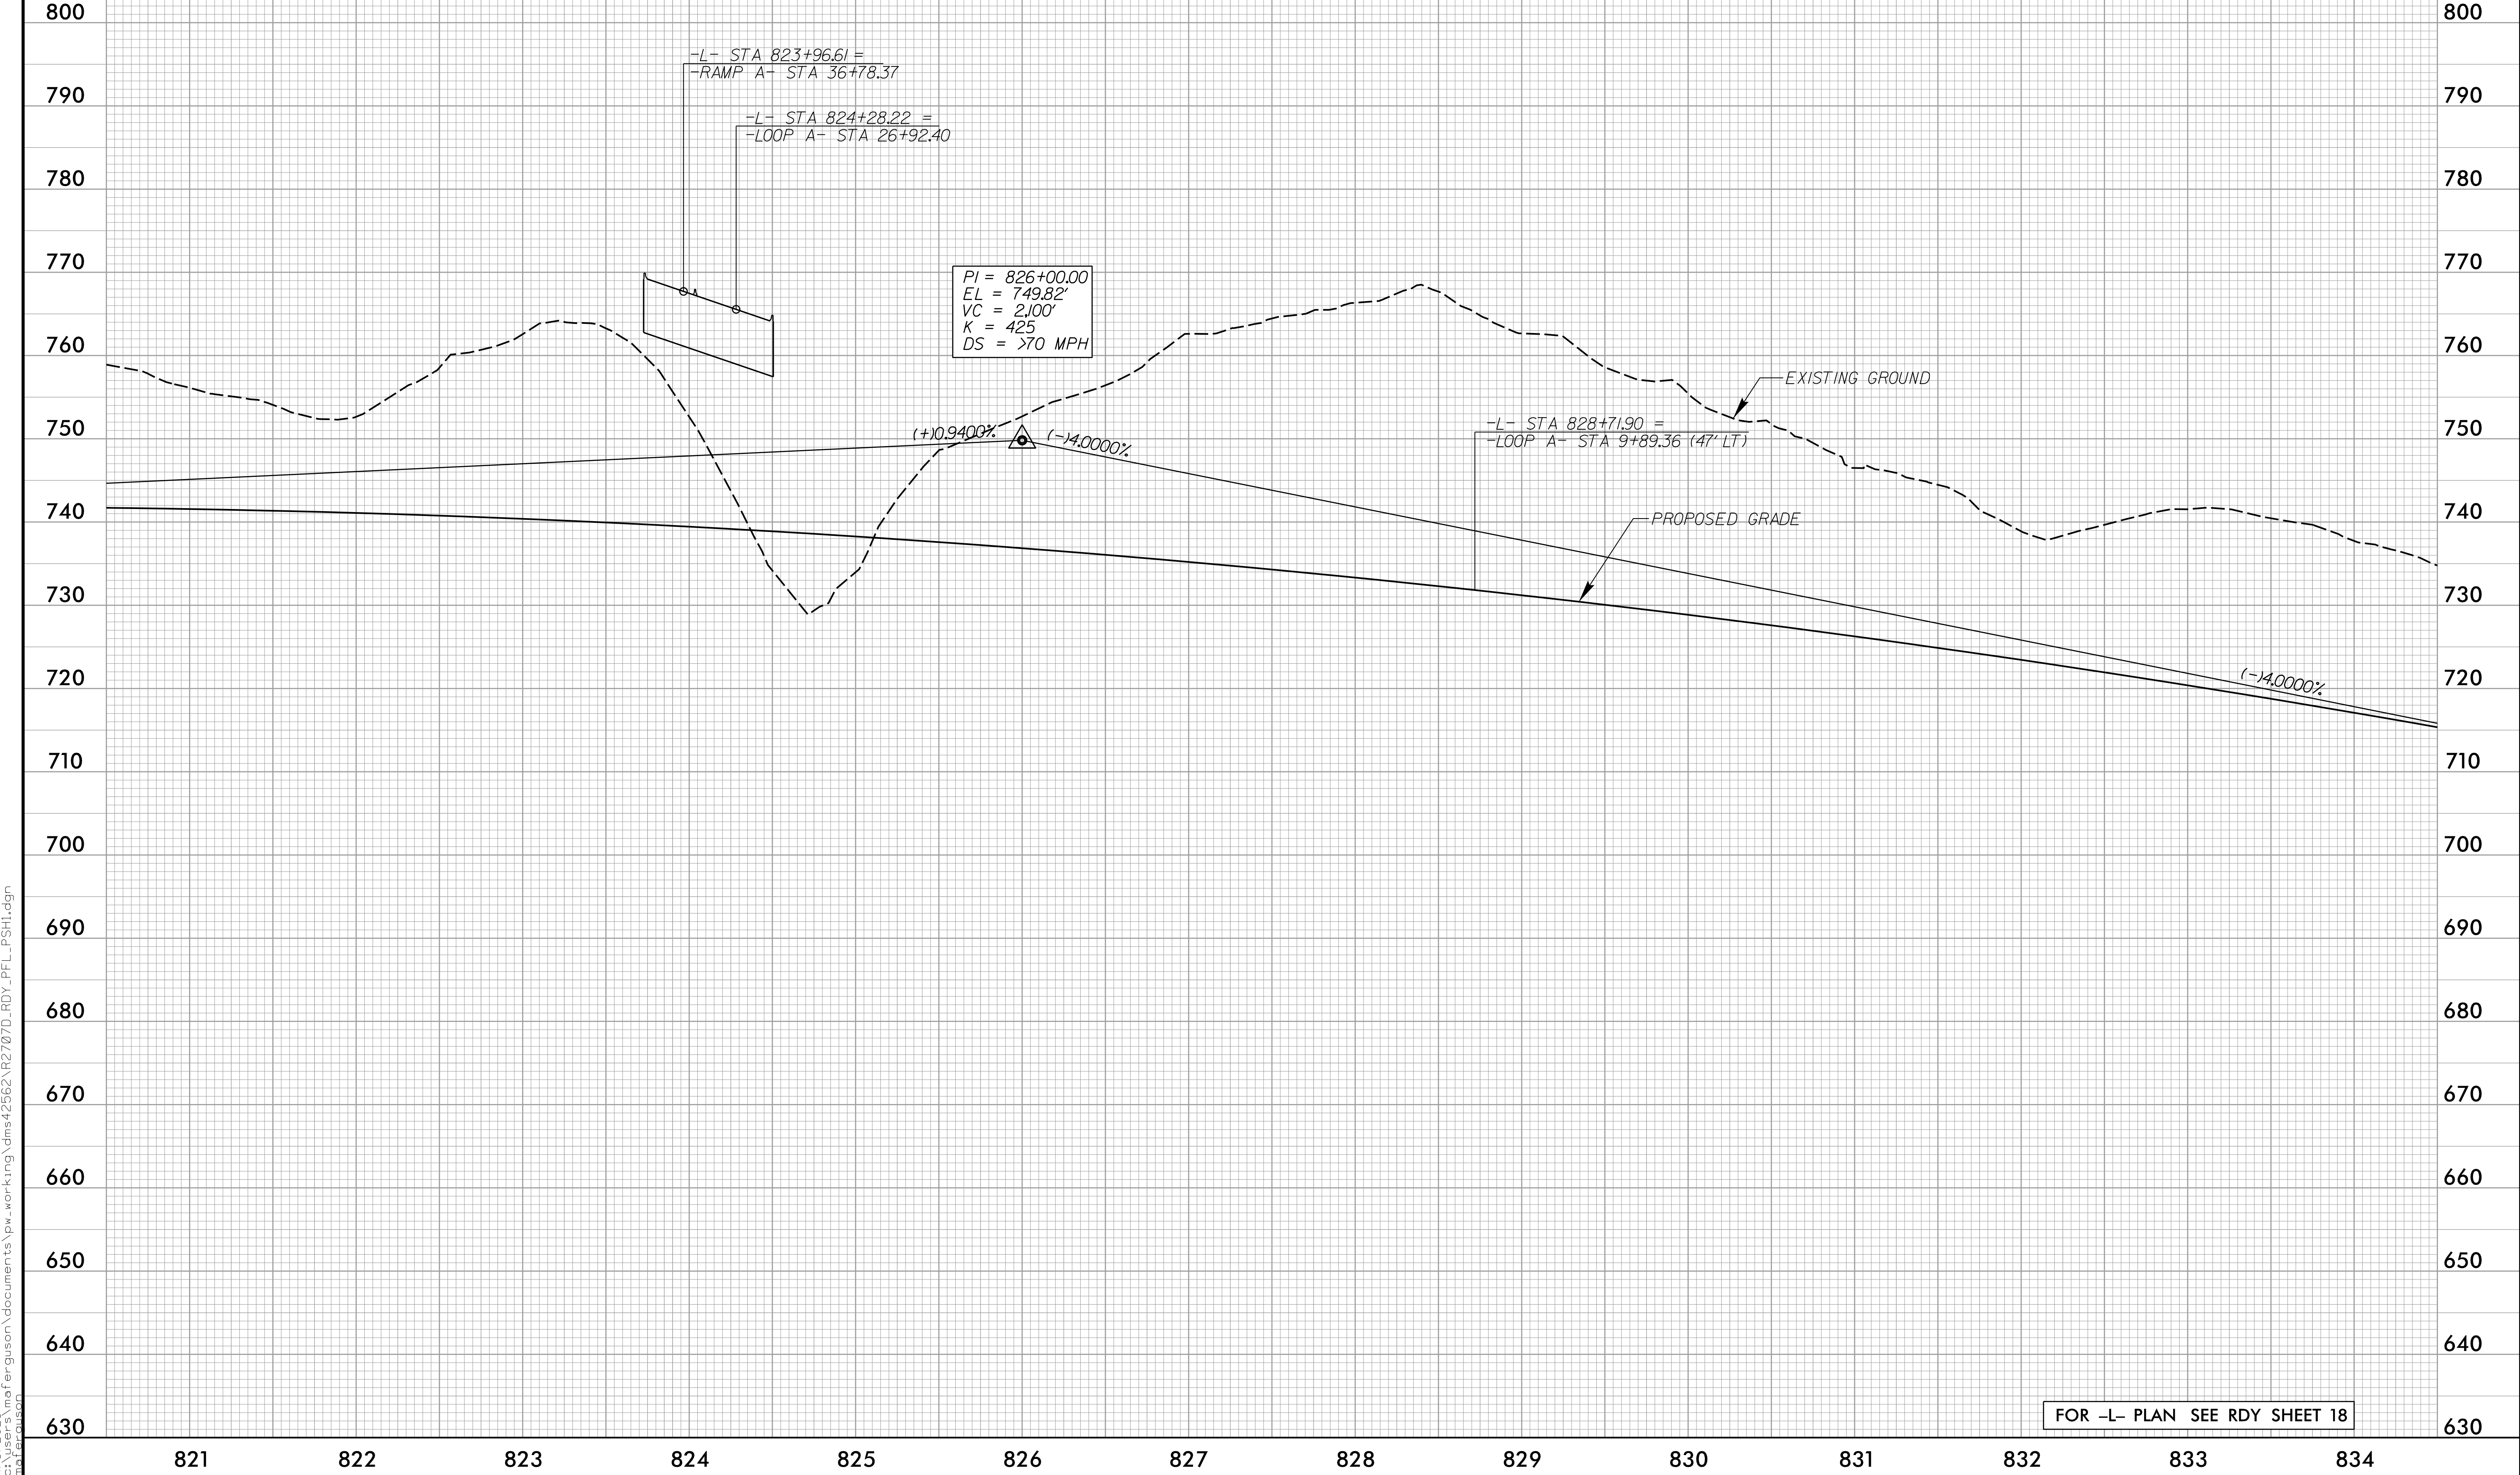

FOR -L- PLAN SEE RDY SHEET 18

4/15/2023  
c:\users\matferguson\documents\pwworking\dms42562\2707D\_RDY\_PEL\_PSHI.dgn  
matferguson