



5/28/23

-RAMP_A-

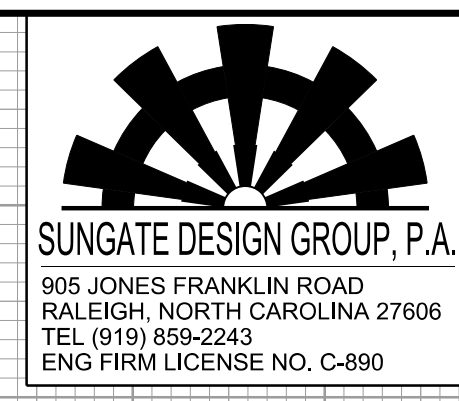

PROJECT REFERENCE NO. R-2707D	SHEET NO. 40
ROADWAY DESIGN ENGINEER MATTHEW B. FERGUSON LICENSE NO. 044480 4/21/2023	HYDRAULICS ENGINEER JOHN G. DALTON LICENSE NO. 26971 4/21/2023

DOCUMENT NOT CONSIDERED FINAL
UNLESS ALL SIGNATURES COMPLETED

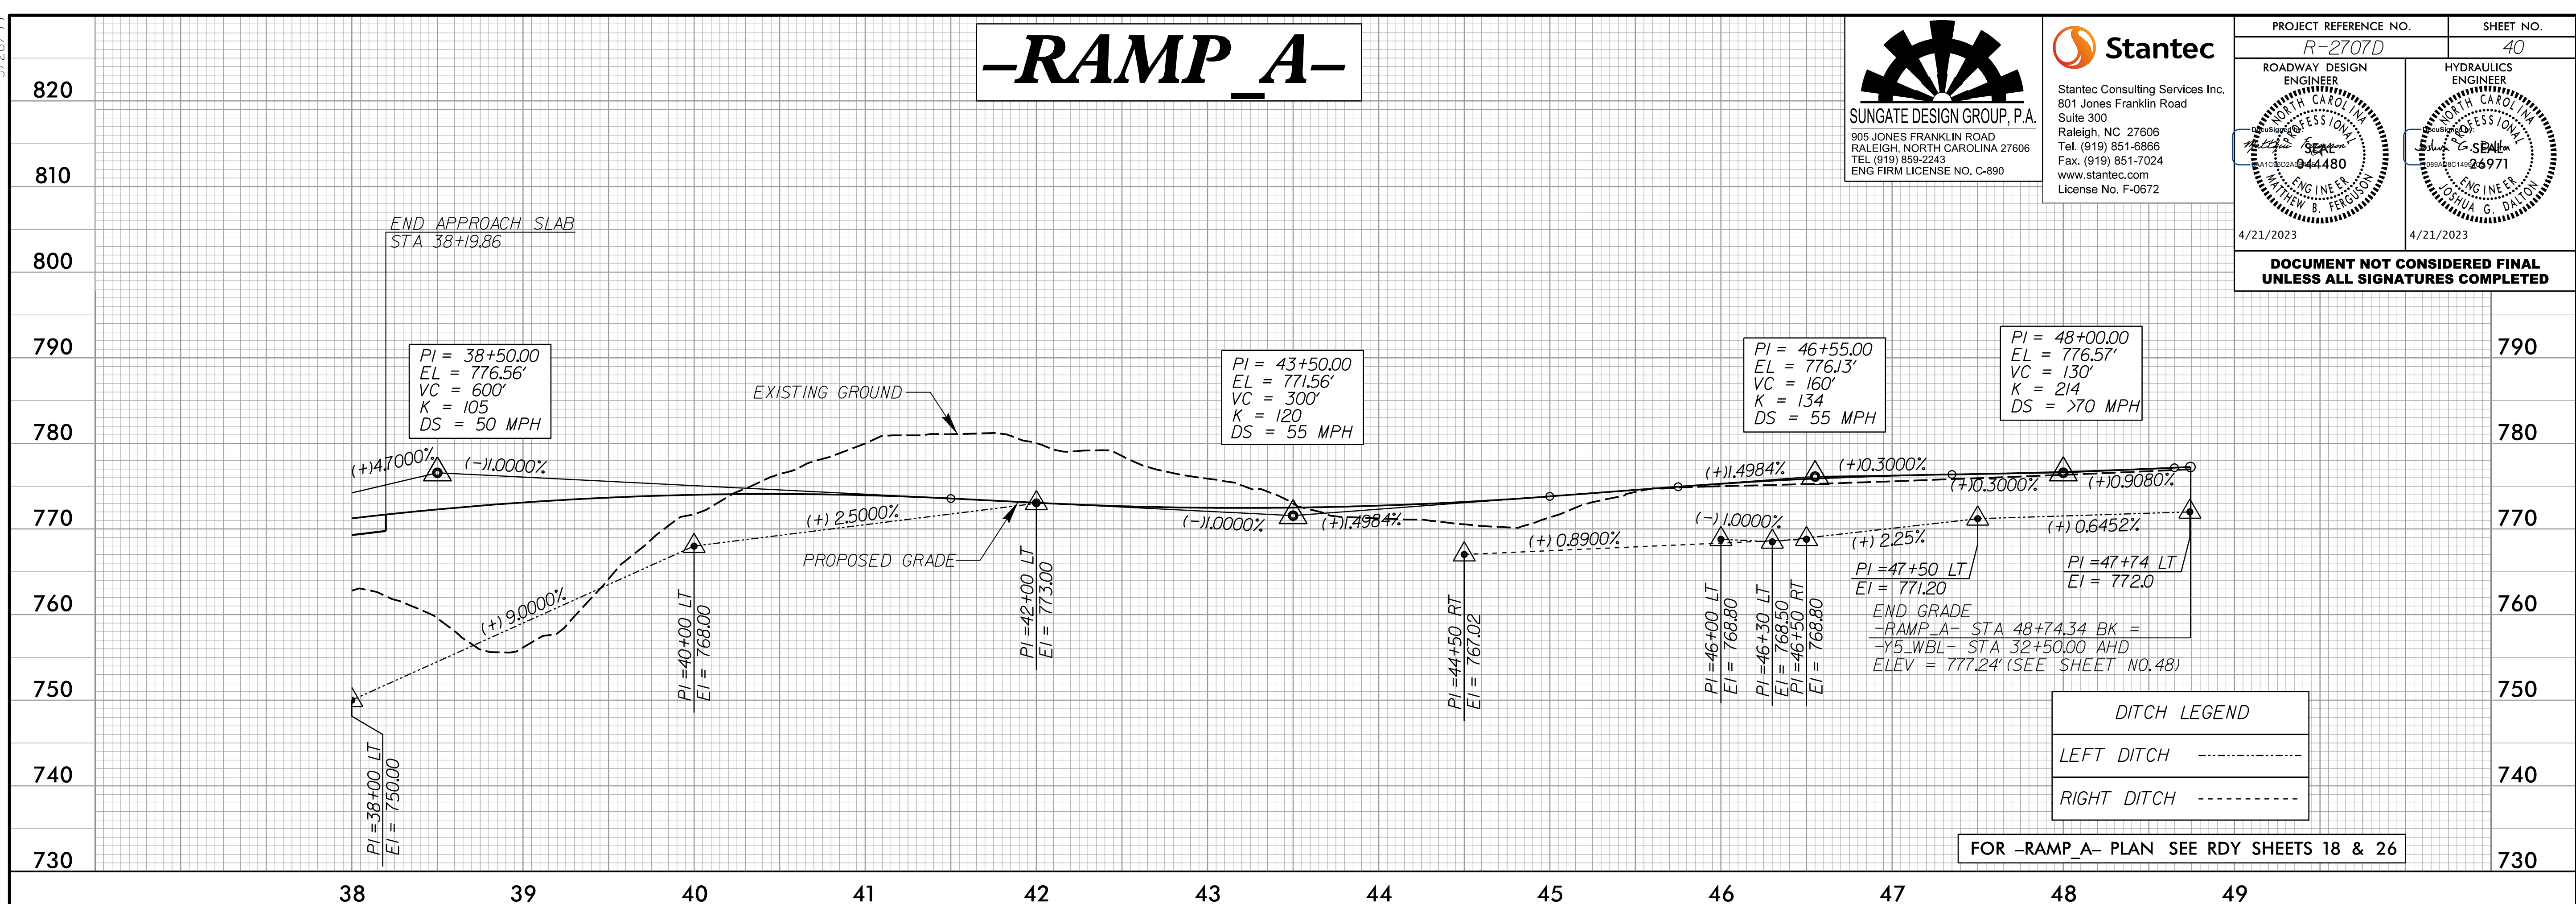

THIS SPACE INTENTIONALLY LEFT BLANK

4/15/2023
C:\Users\mferguson\documents\pwworking\dms42562\R2707D_RDY_PFL_PSH2.dgn
mferguson