



5/28/2023

-ILOOPA-

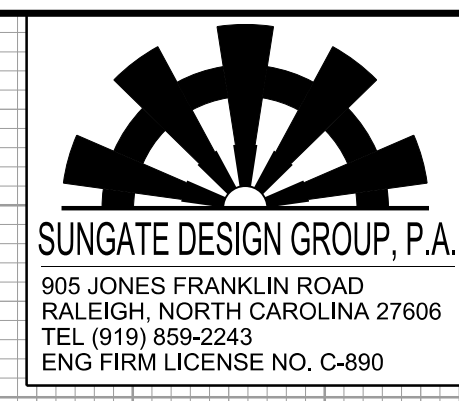

PROJECT REFERENCE NO. R-2707D	SHEET NO. 41
ROADWAY DESIGN ENGINEER MATTHEW B. FERGUSON 04480	HYDRAULICS ENGINEER JOHN G. DALTON 26971
4/21/2023	4/21/2023

DOCUMENT NOT CONSIDERED FINAL
UNLESS ALL SIGNATURES COMPLETED

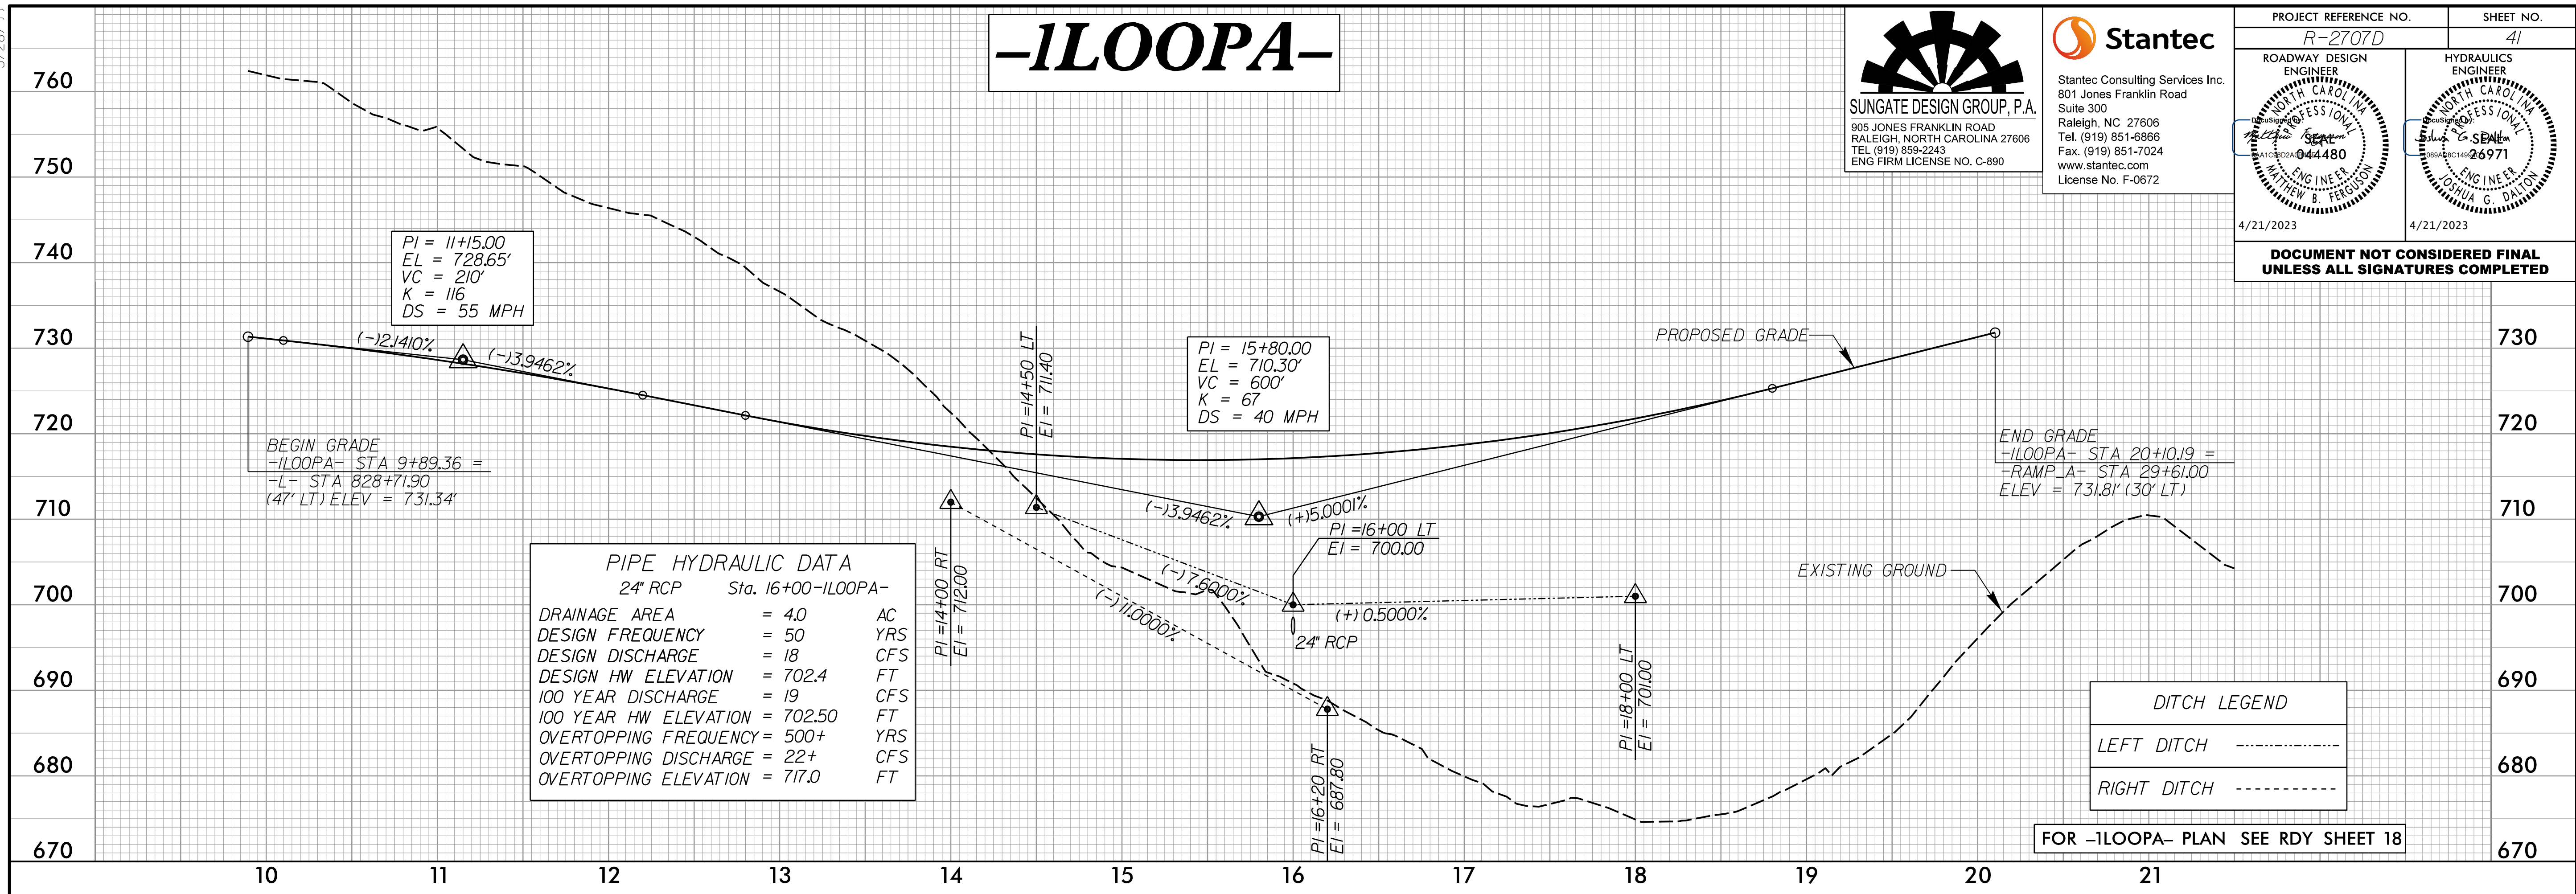

THIS SPACE INTENTIONALLY LEFT BLANK

4/15/2023
C:\Users\mferguson\documents\pwworking\dms42562\R2707D_RDY_PFL_PSH2.dgn
mferguson