



5/28/23

# -2LOOPA-

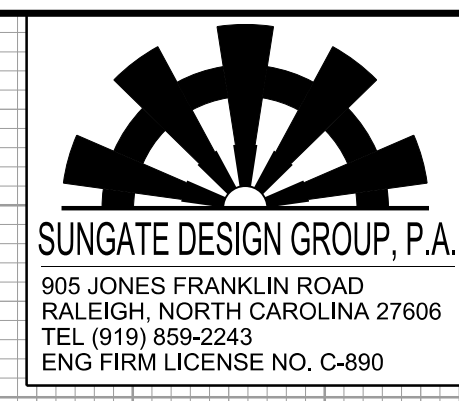

PROJECT REFERENCE NO. R-2707D	SHEET NO. 42
ROADWAY DESIGN ENGINEER MATTHEW B. FERGUSON 044480 4/21/2023	HYDRAULICS ENGINEER JOHNA G. DALTON 26971 4/21/2023

DOCUMENT NOT CONSIDERED FINAL  
UNLESS ALL SIGNATURES COMPLETED

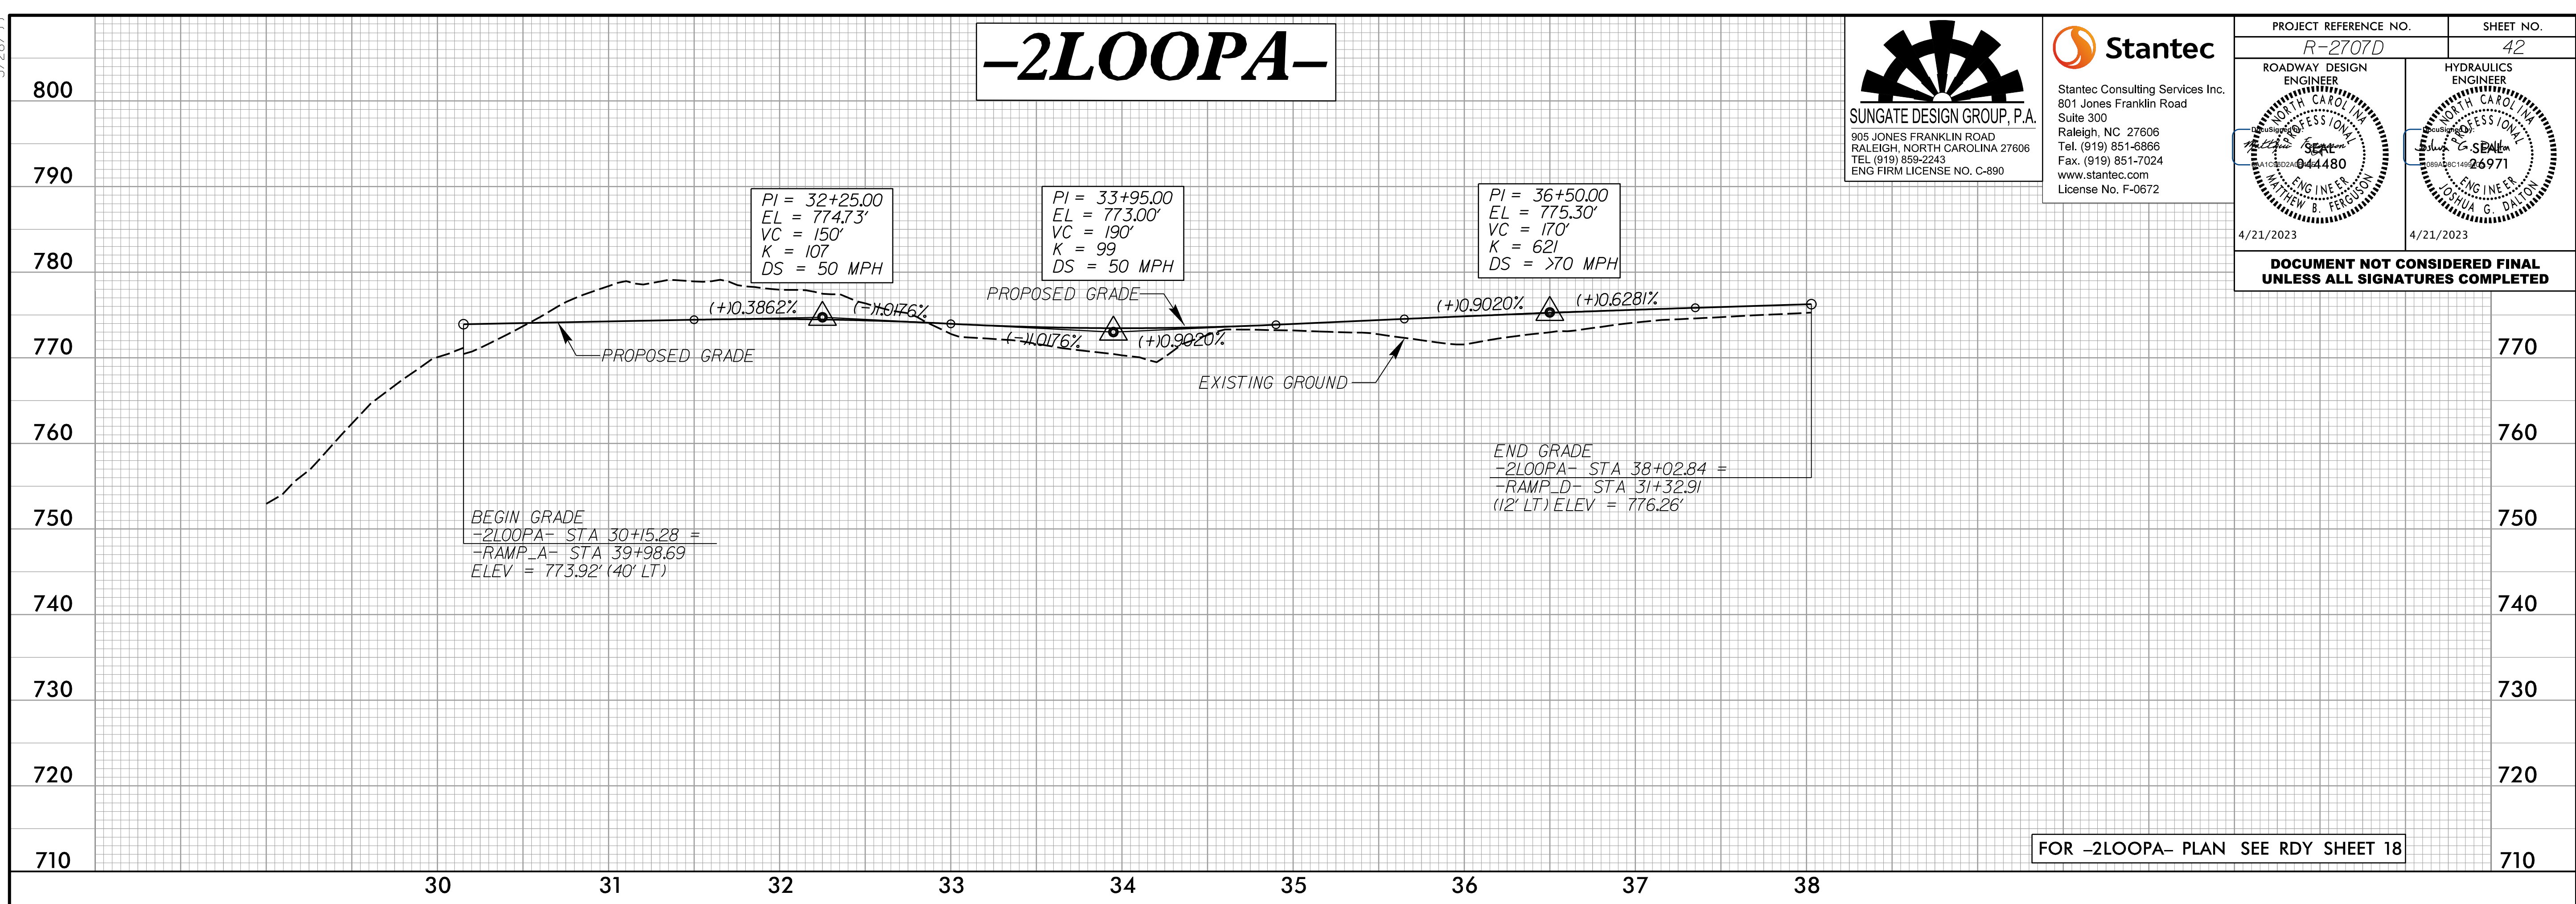

# -RAMPC-

4/15/2023  
c:\users\mferguson\documents\pwworking\dms42562\2707D\_RDY\_PFL\_PSH2.dgn  
mferguson

