



5/28/23

-RAMP_D-

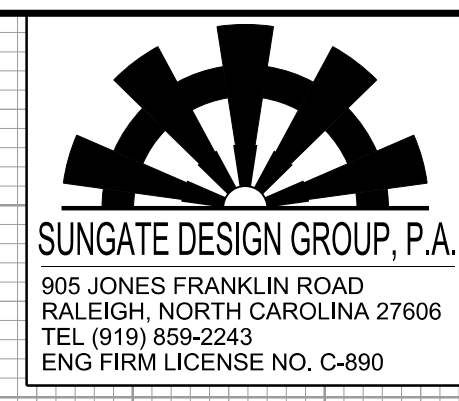


PROJECT REFERENCE NO. R-2707D	SHEET NO. 43
ROADWAY DESIGN ENGINEER MATTHEW B. FERGUSON 04480 4/21/2023	HYDRAULICS ENGINEER JOHNSA G. DALTON 26971 4/21/2023

DOCUMENT NOT CONSIDERED FINAL
UNLESS ALL SIGNATURES COMPLETED

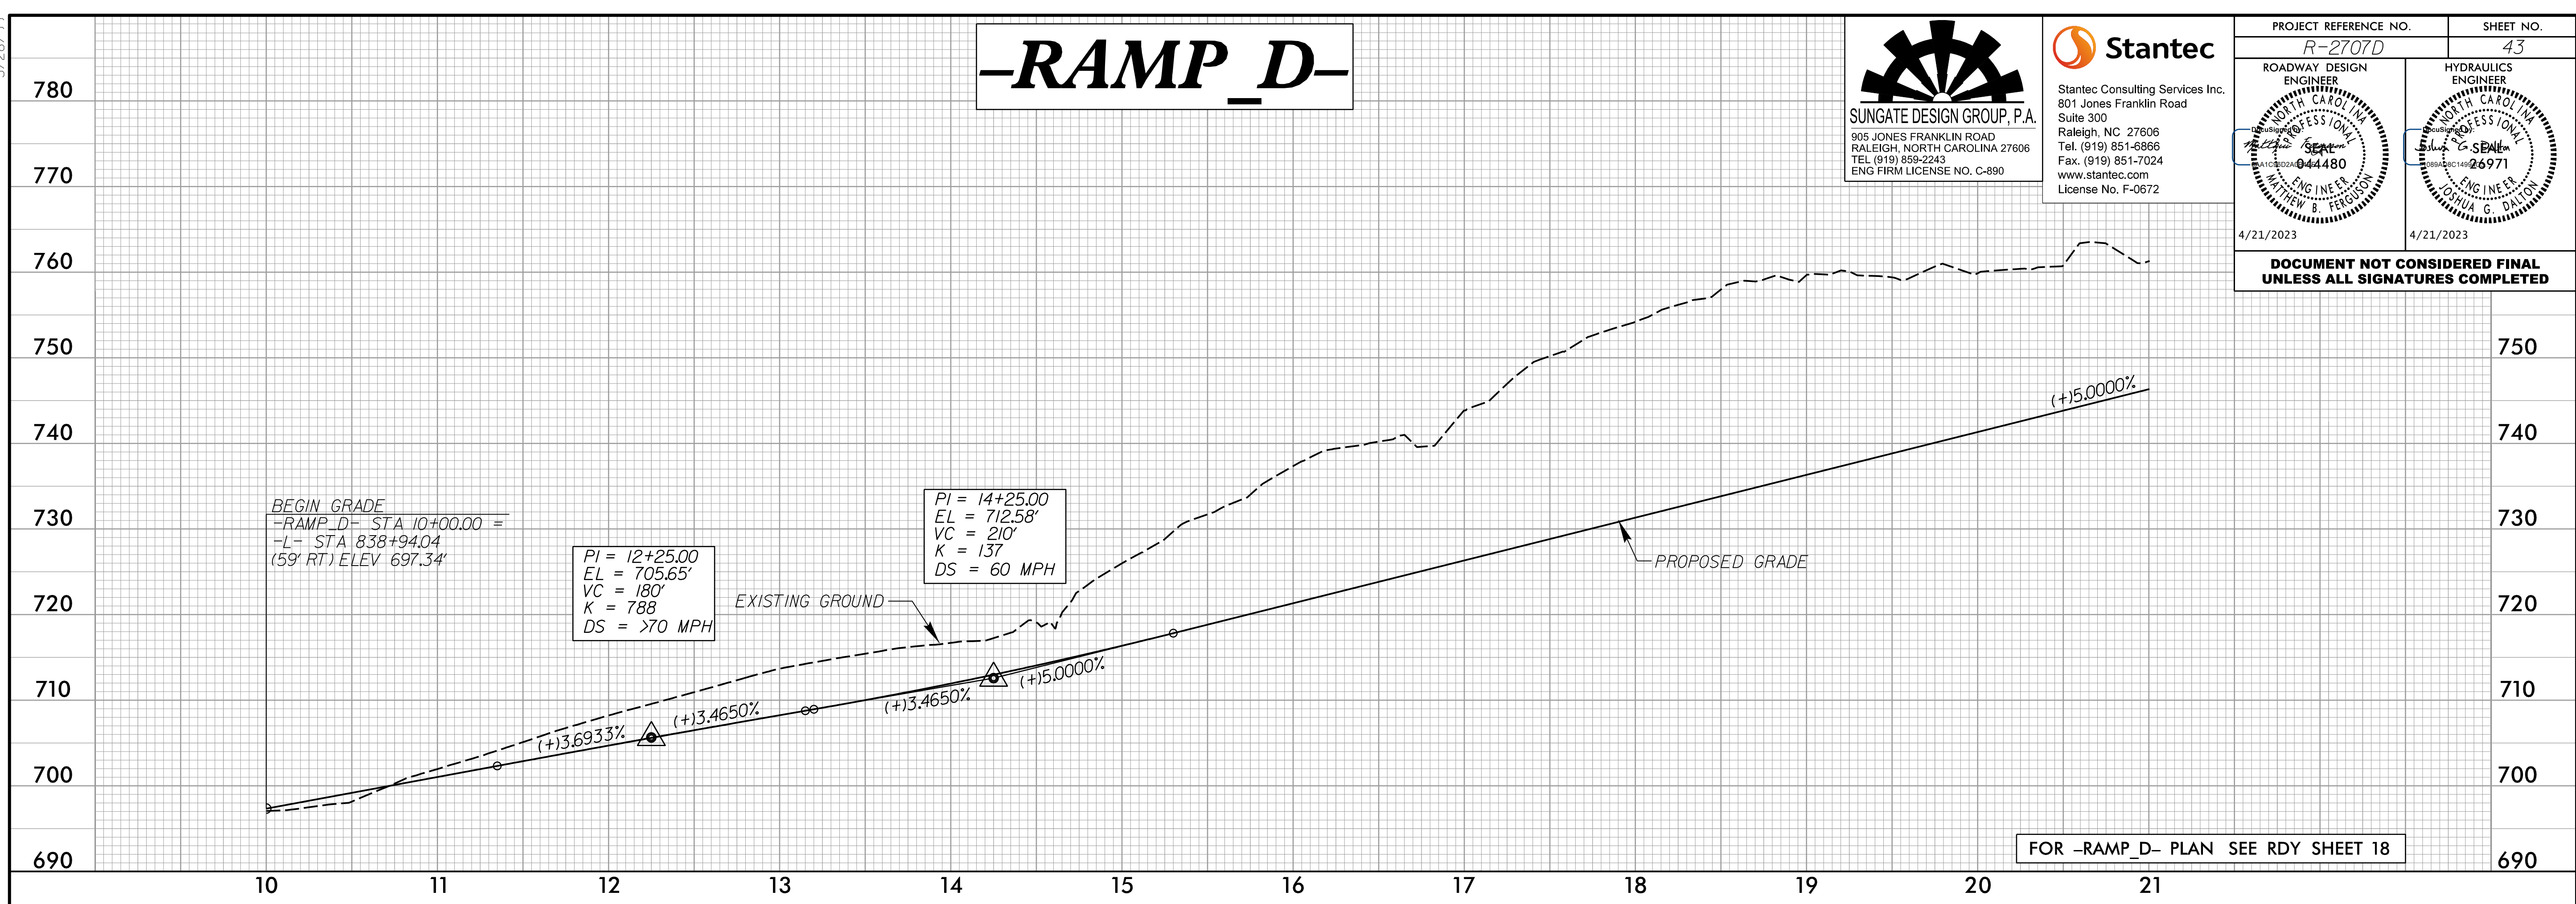

-RAMP_D-

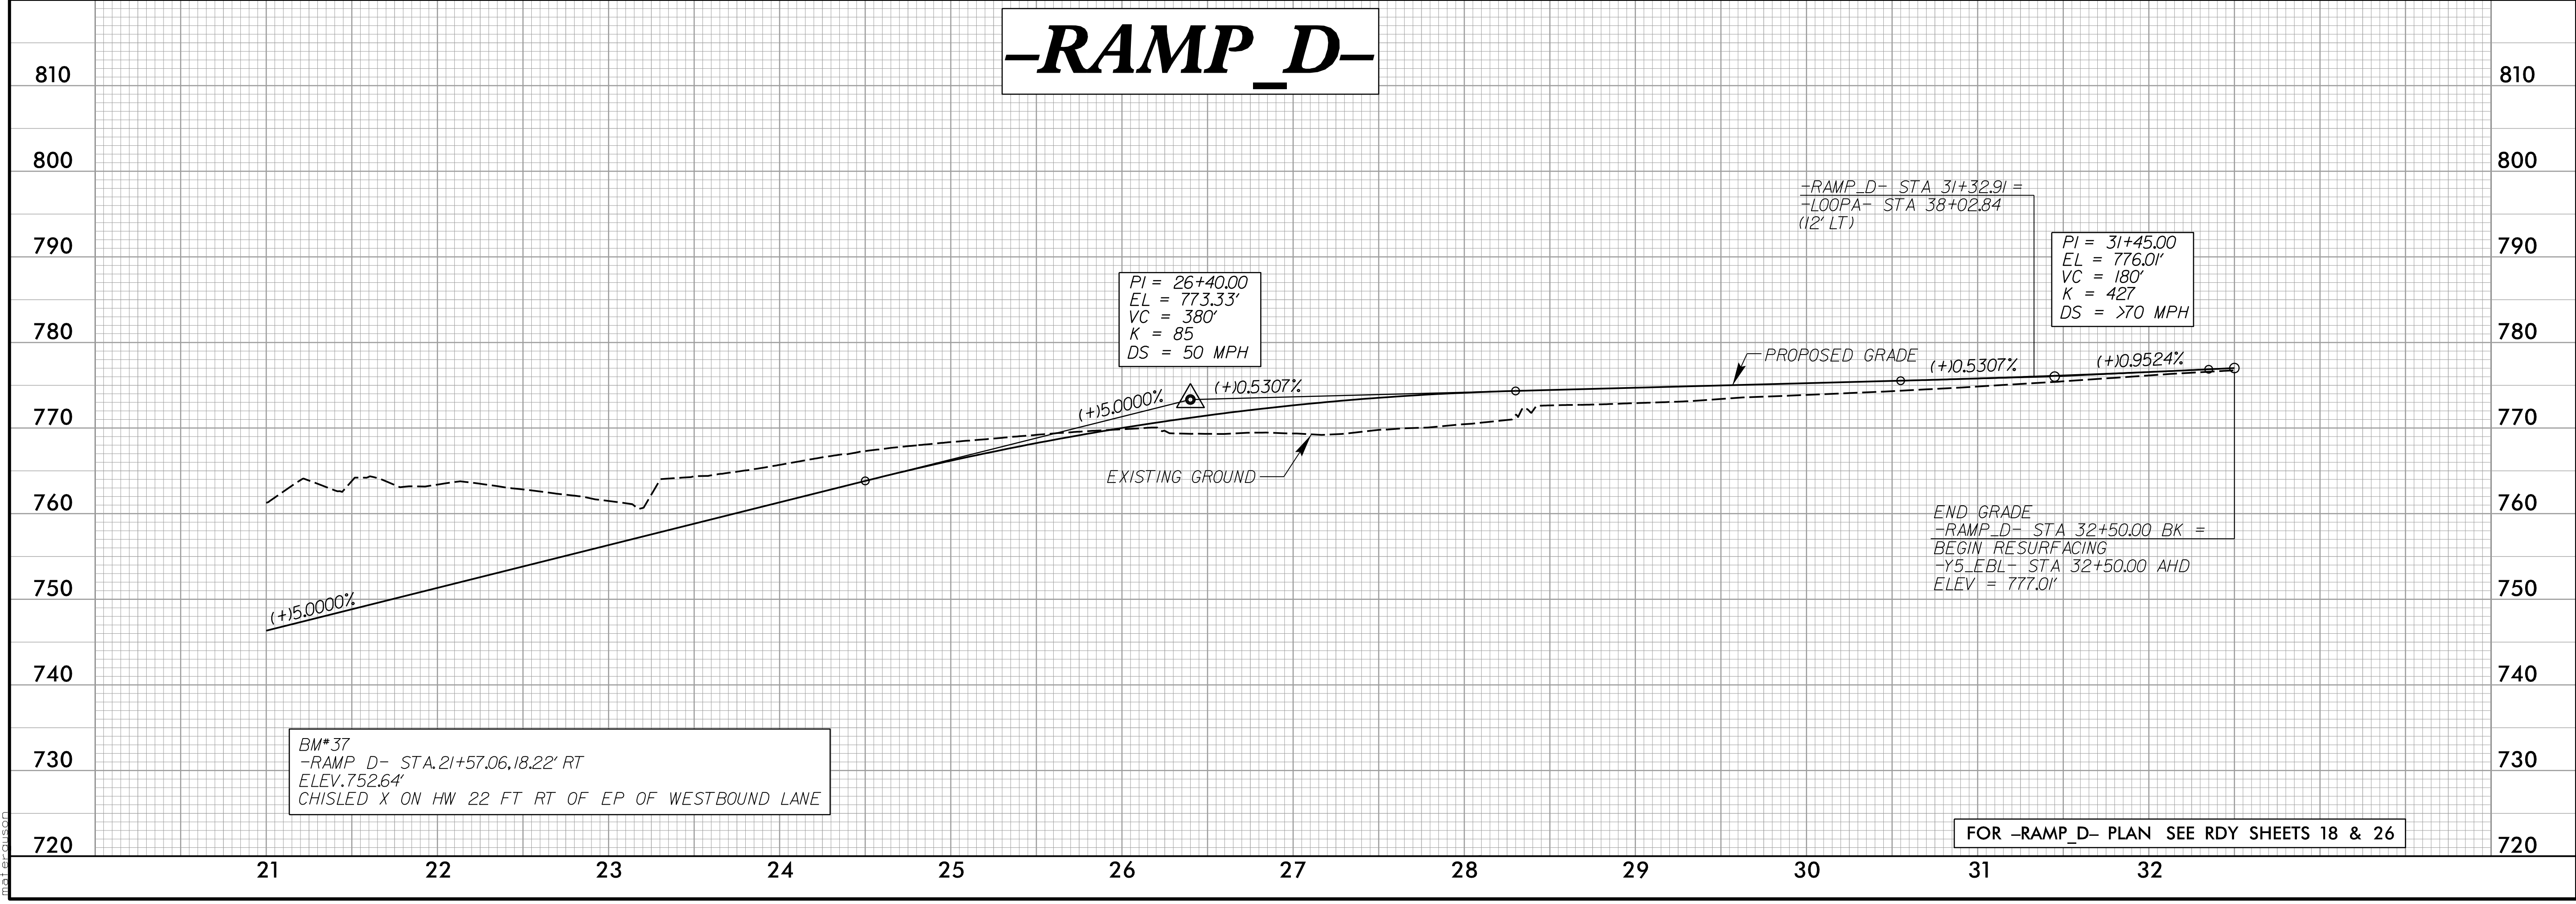

4/15/2023
c:\users\mferguson\documents\pwworking\dms42562\2707D_RDY_PEL_PSH2.dgn
mferguson