



5/28/2023

-Y3-

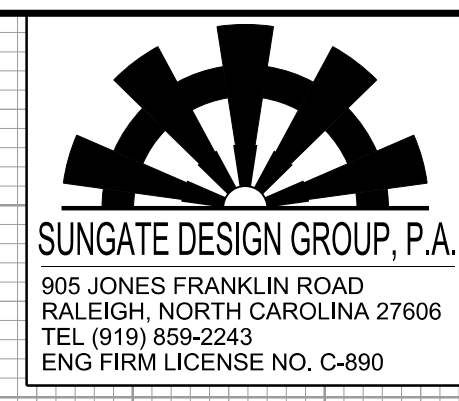


PROJECT REFERENCE NO. R-2707D	SHEET NO. 46
ROADWAY DESIGN ENGINEER MATTHEW B. FERGUSON 04480	HYDRAULICS ENGINEER JOHN G. DALTON 26971
4/21/2023	4/21/2023

DOCUMENT NOT CONSIDERED FINAL
UNLESS ALL SIGNATURES COMPLETED

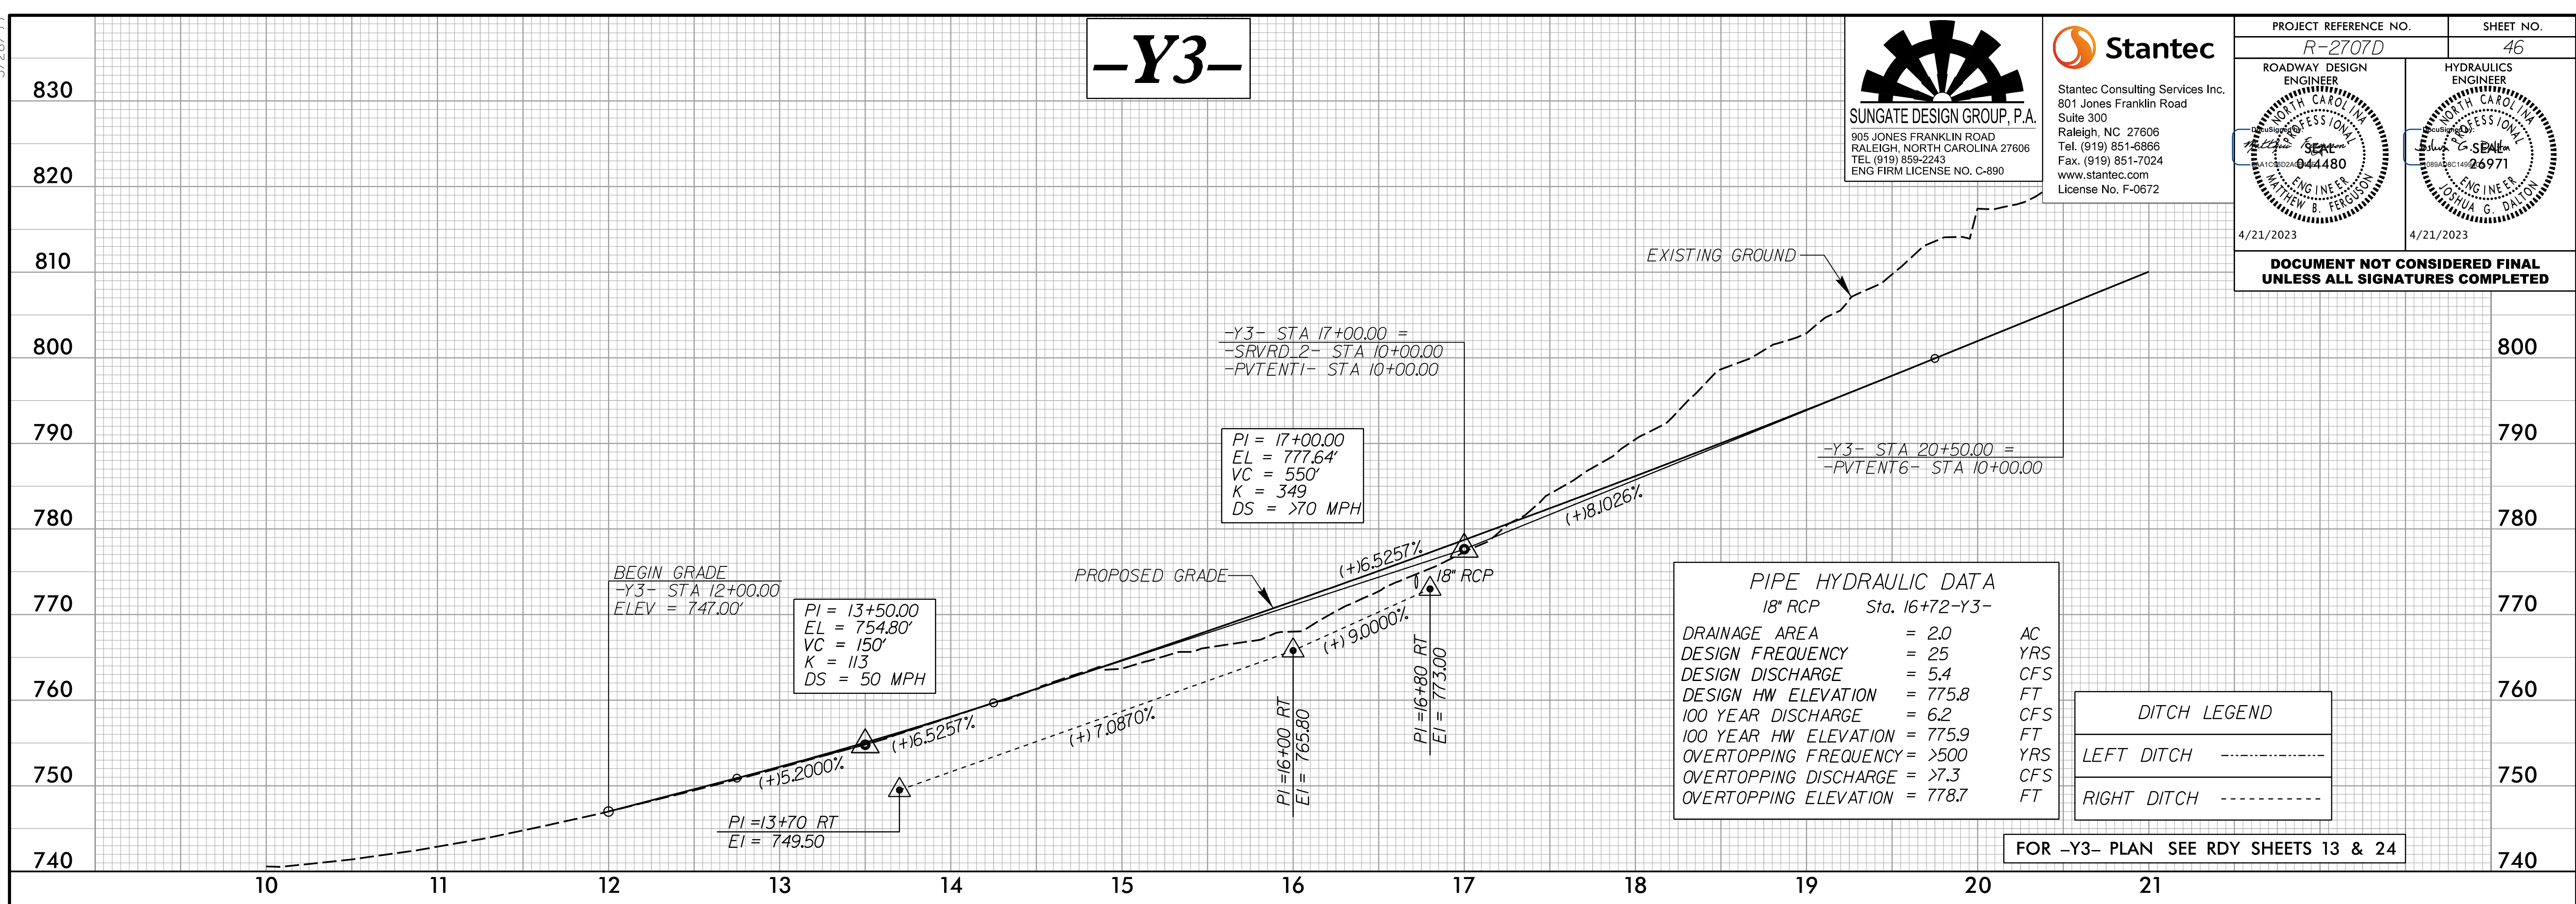

-Y3-

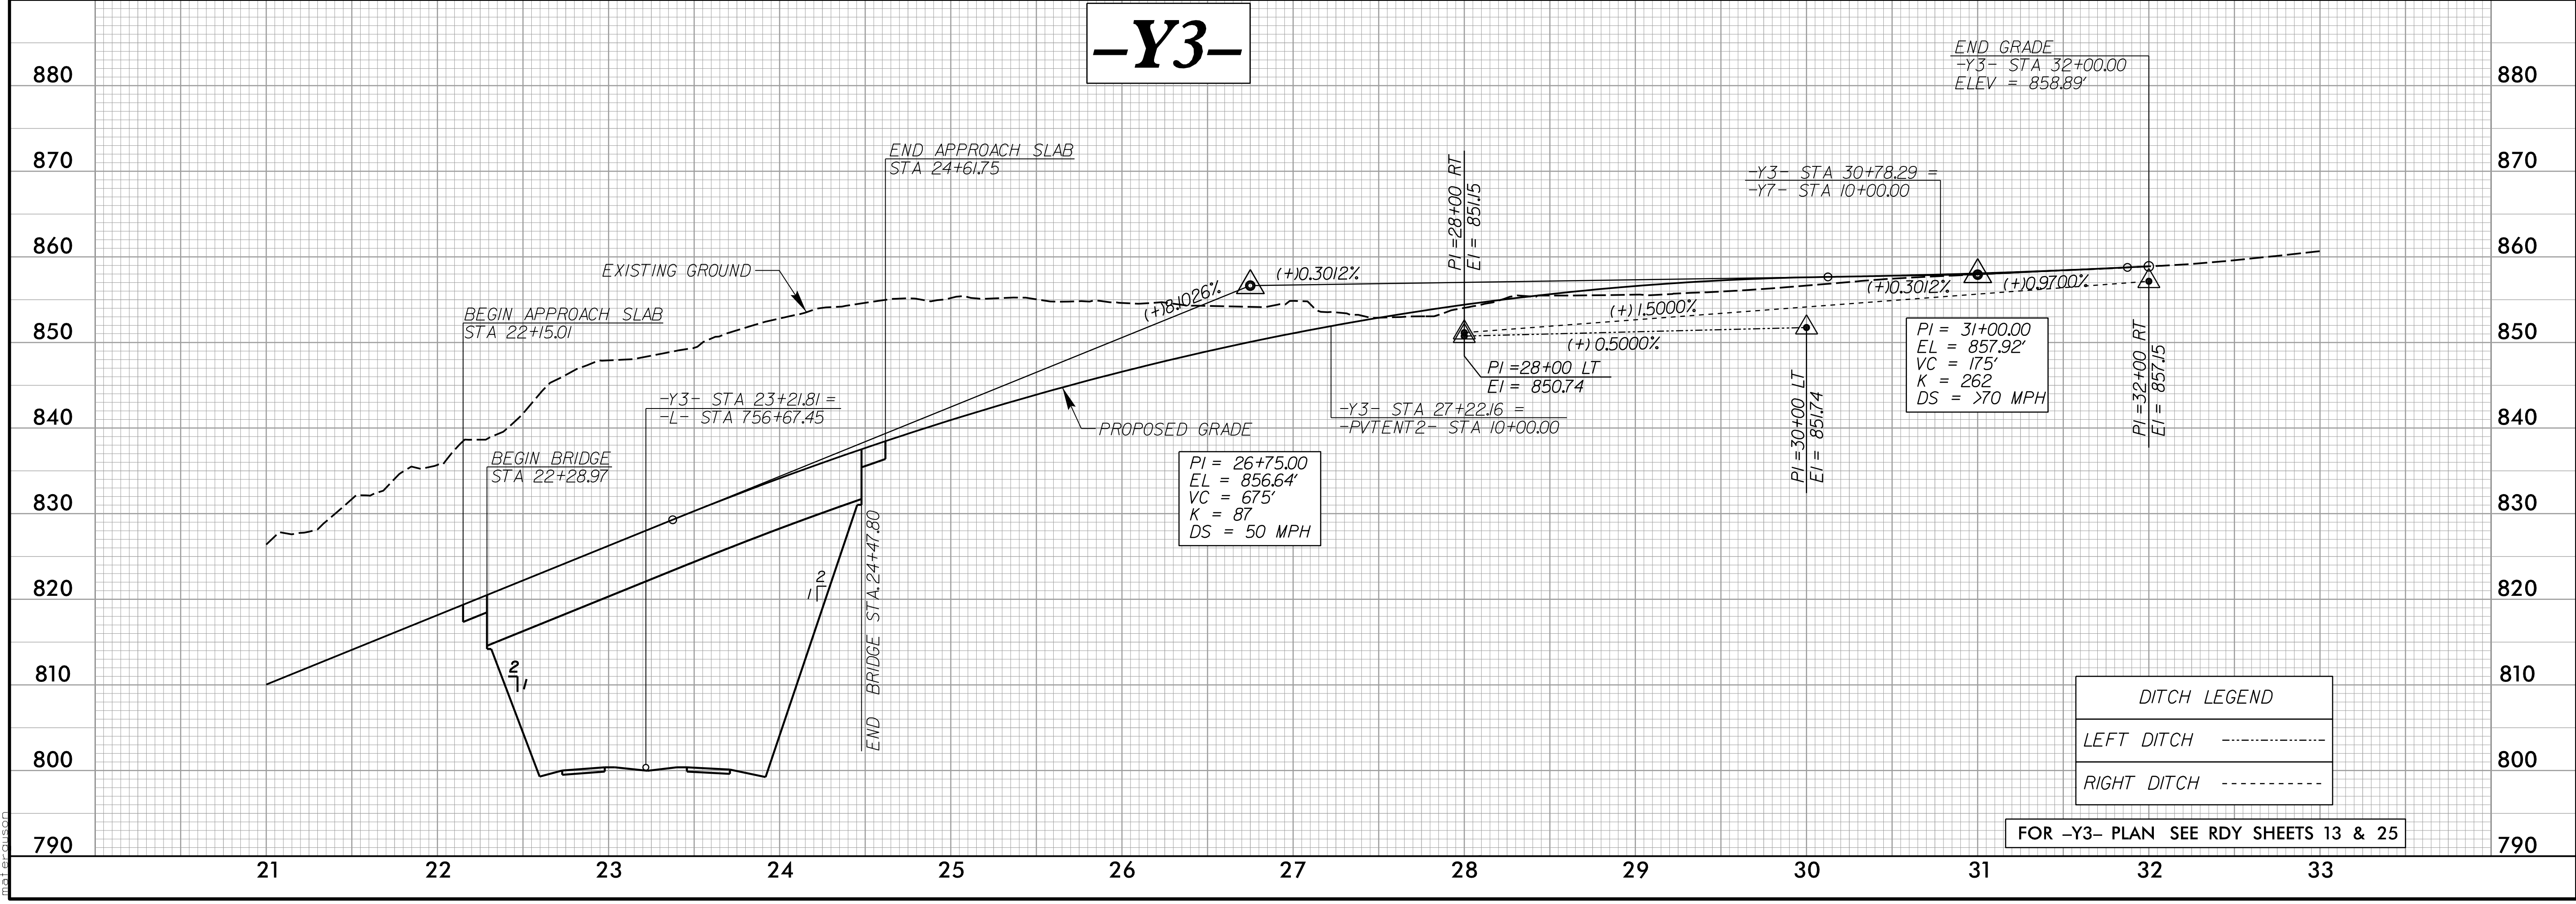

4/20/2023
c:\users\mferguson\documents\working\dms42562\2707D_RDY_PEL_PSH2.dgn
mferguson