



5/28/23

-Y4-

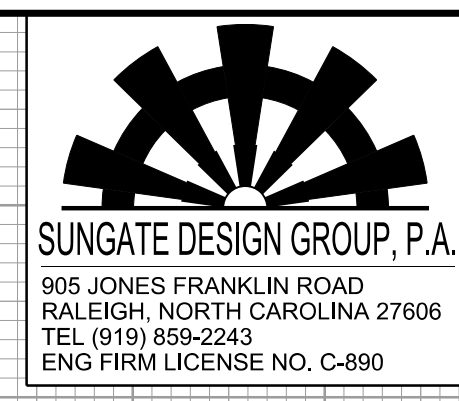

PROJECT REFERENCE NO. R-2707D	SHEET NO. 47
ROADWAY DESIGN ENGINEER MATTHEW B. FERGUSON LICENSE NO. 04480 4/21/2023	HYDRAULICS ENGINEER JOHNS G. DALTON LICENSE NO. 26971 4/21/2023

DOCUMENT NOT CONSIDERED FINAL
UNLESS ALL SIGNATURES COMPLETED

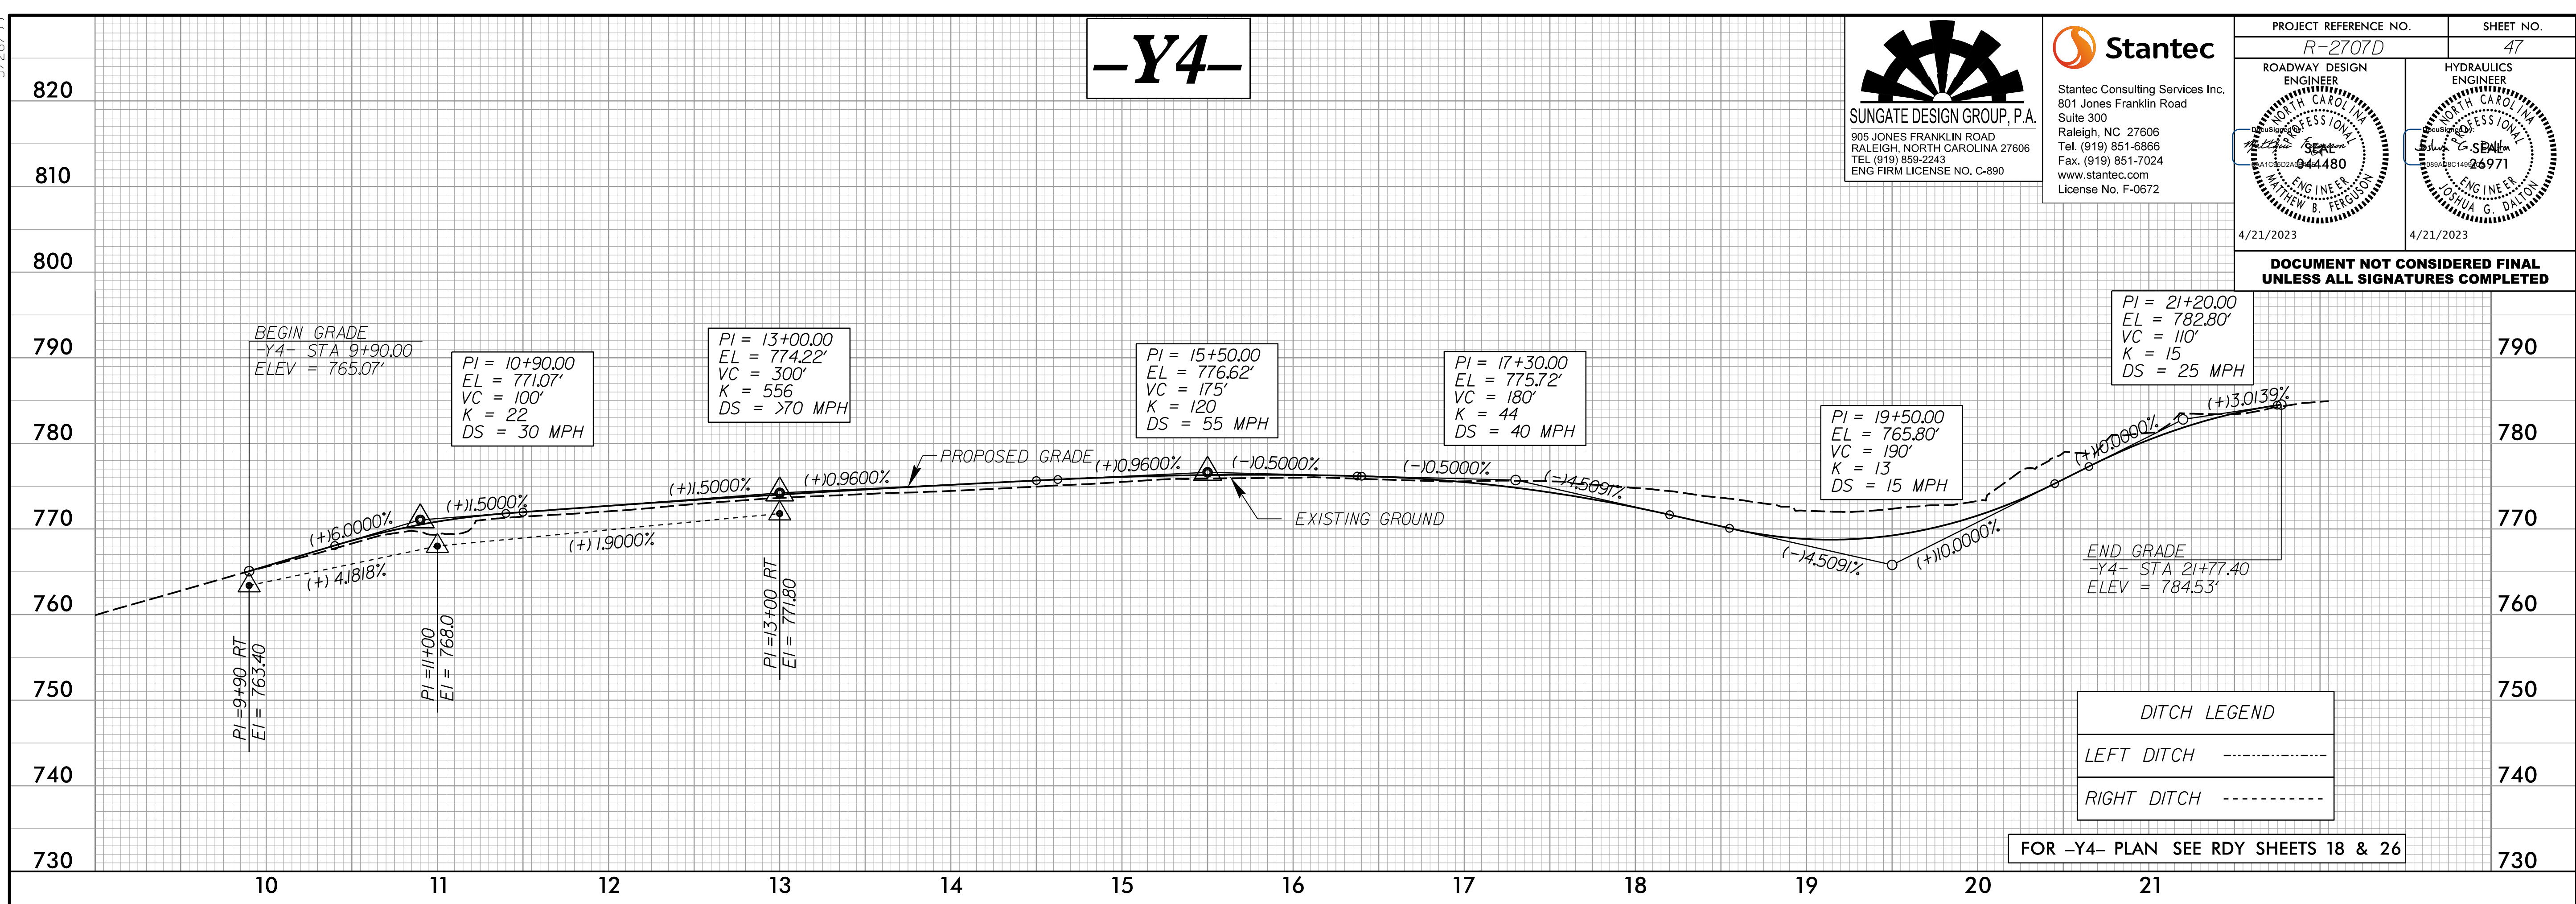

THIS SPACE INTENTIONALLY LEFT BLANK

4/5/2023
c:\users\mferguson\documents\pwworking\dms42562\2707D_RDY_PFL_PSH2.dgn
mferguson