



5/28/99

-Y5_WBL-

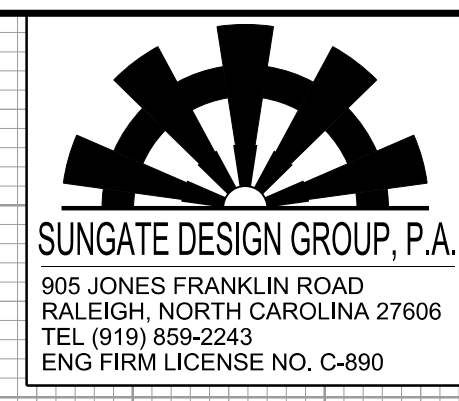

PROJECT REFERENCE NO. R-2707D	SHEET NO. 48
ROADWAY DESIGN ENGINEER MATTHEW B. FERGUSON LICENSE NO. 04480 4/21/2023	HYDRAULICS ENGINEER JOHNS G. DALTON LICENSE NO. 26971 4/21/2023

DOCUMENT NOT CONSIDERED FINAL
UNLESS ALL SIGNATURES COMPLETED

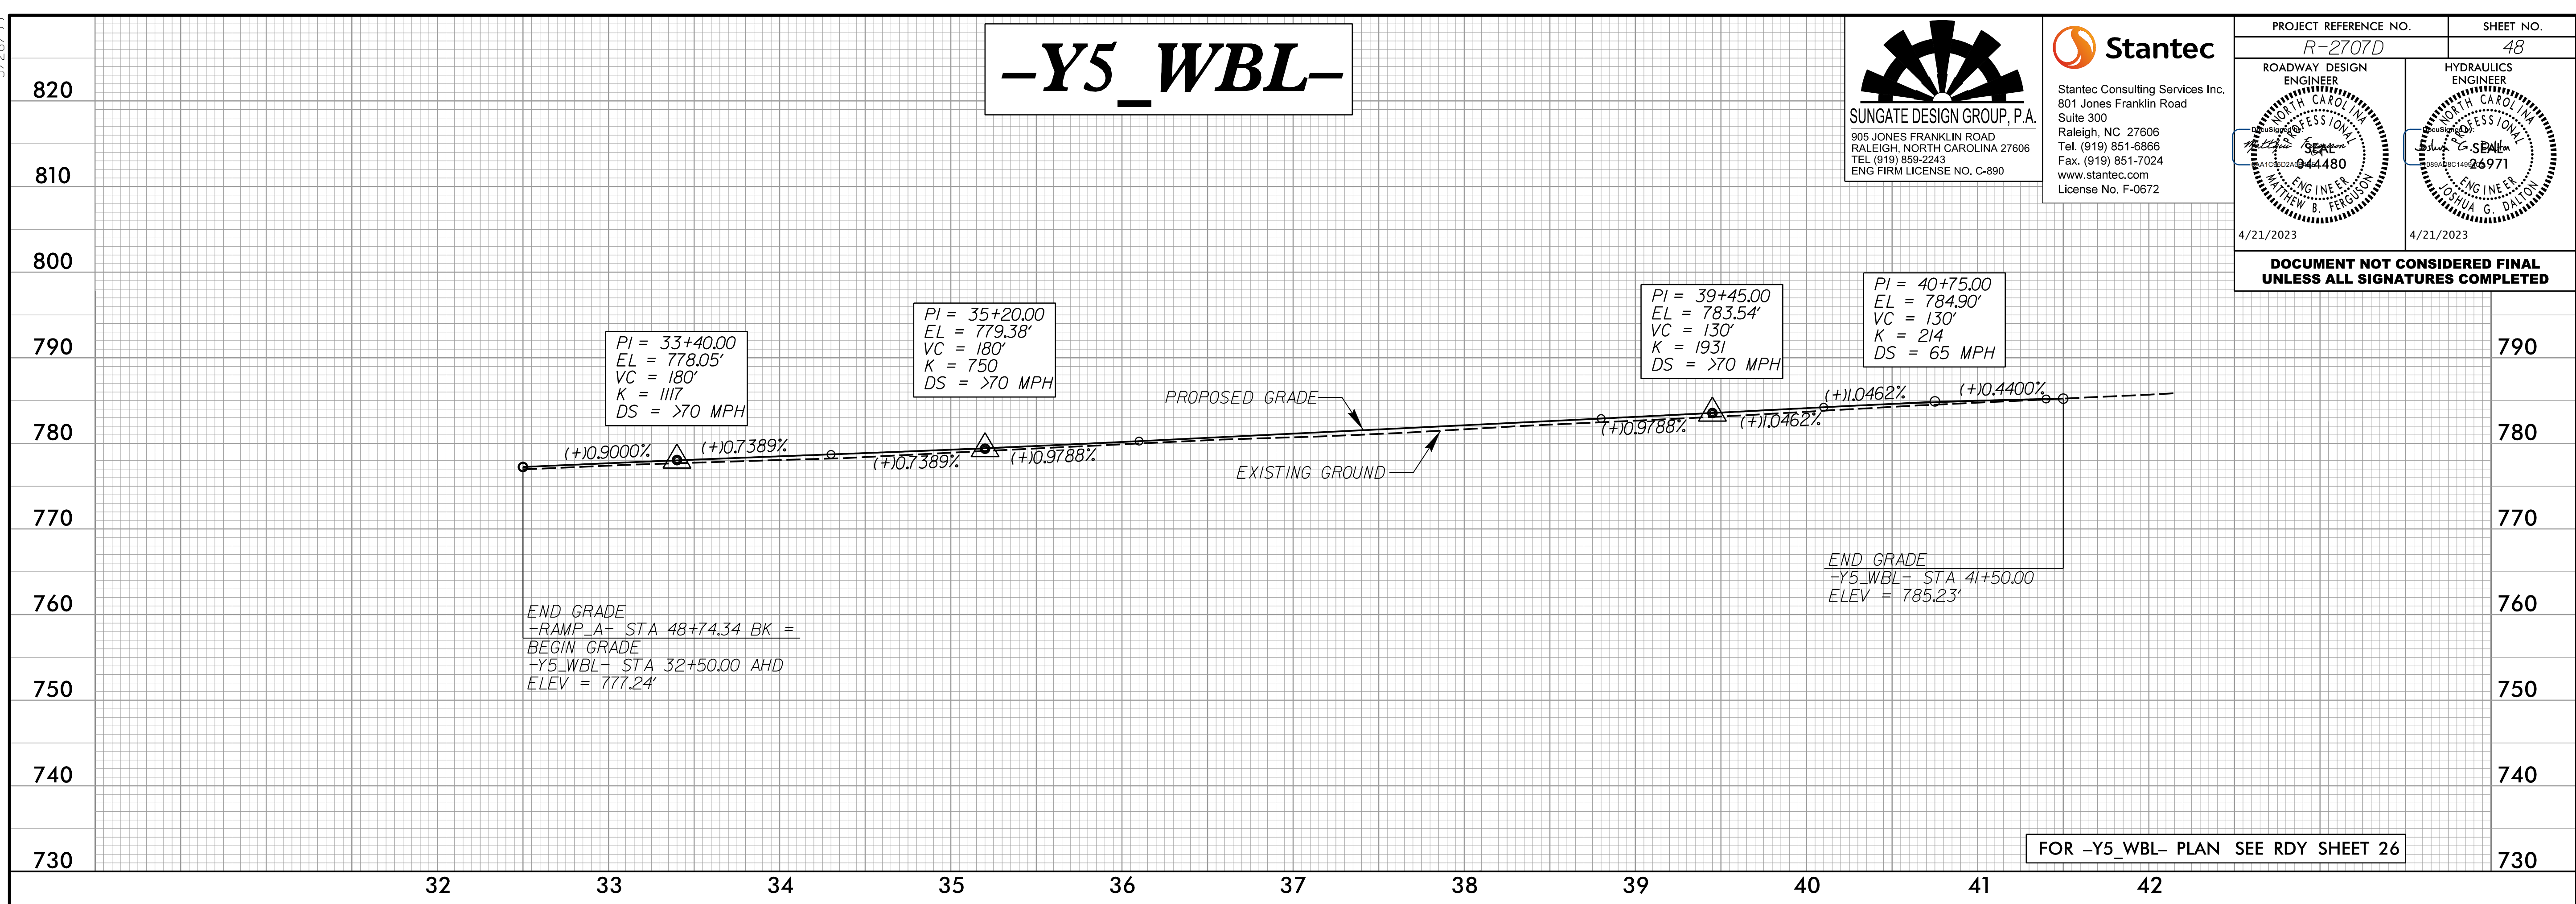

-Y5_EBL-

4/5/2023
c:\users\matferguson\documents\pwworking\dms42562\2707D_RDY_PFL_PSH2.dgn
matferguson

