



5/28/23

-PVTENT1-

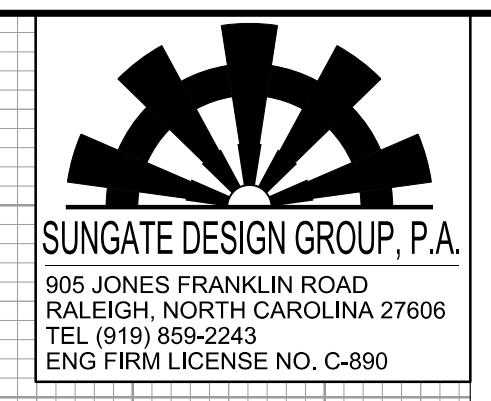

PROJECT REFERENCE NO. R-2707D	SHEET NO. 53
ROADWAY DESIGN ENGINEER MATTHEW B. FERGUSON LICENSE NO. 04480 4/21/2023	HYDRAULICS ENGINEER JOHUA G. DALTON LICENSE NO. 26971 4/21/2023

DOCUMENT NOT CONSIDERED FINAL UNLESS ALL SIGNATURES COMPLETED

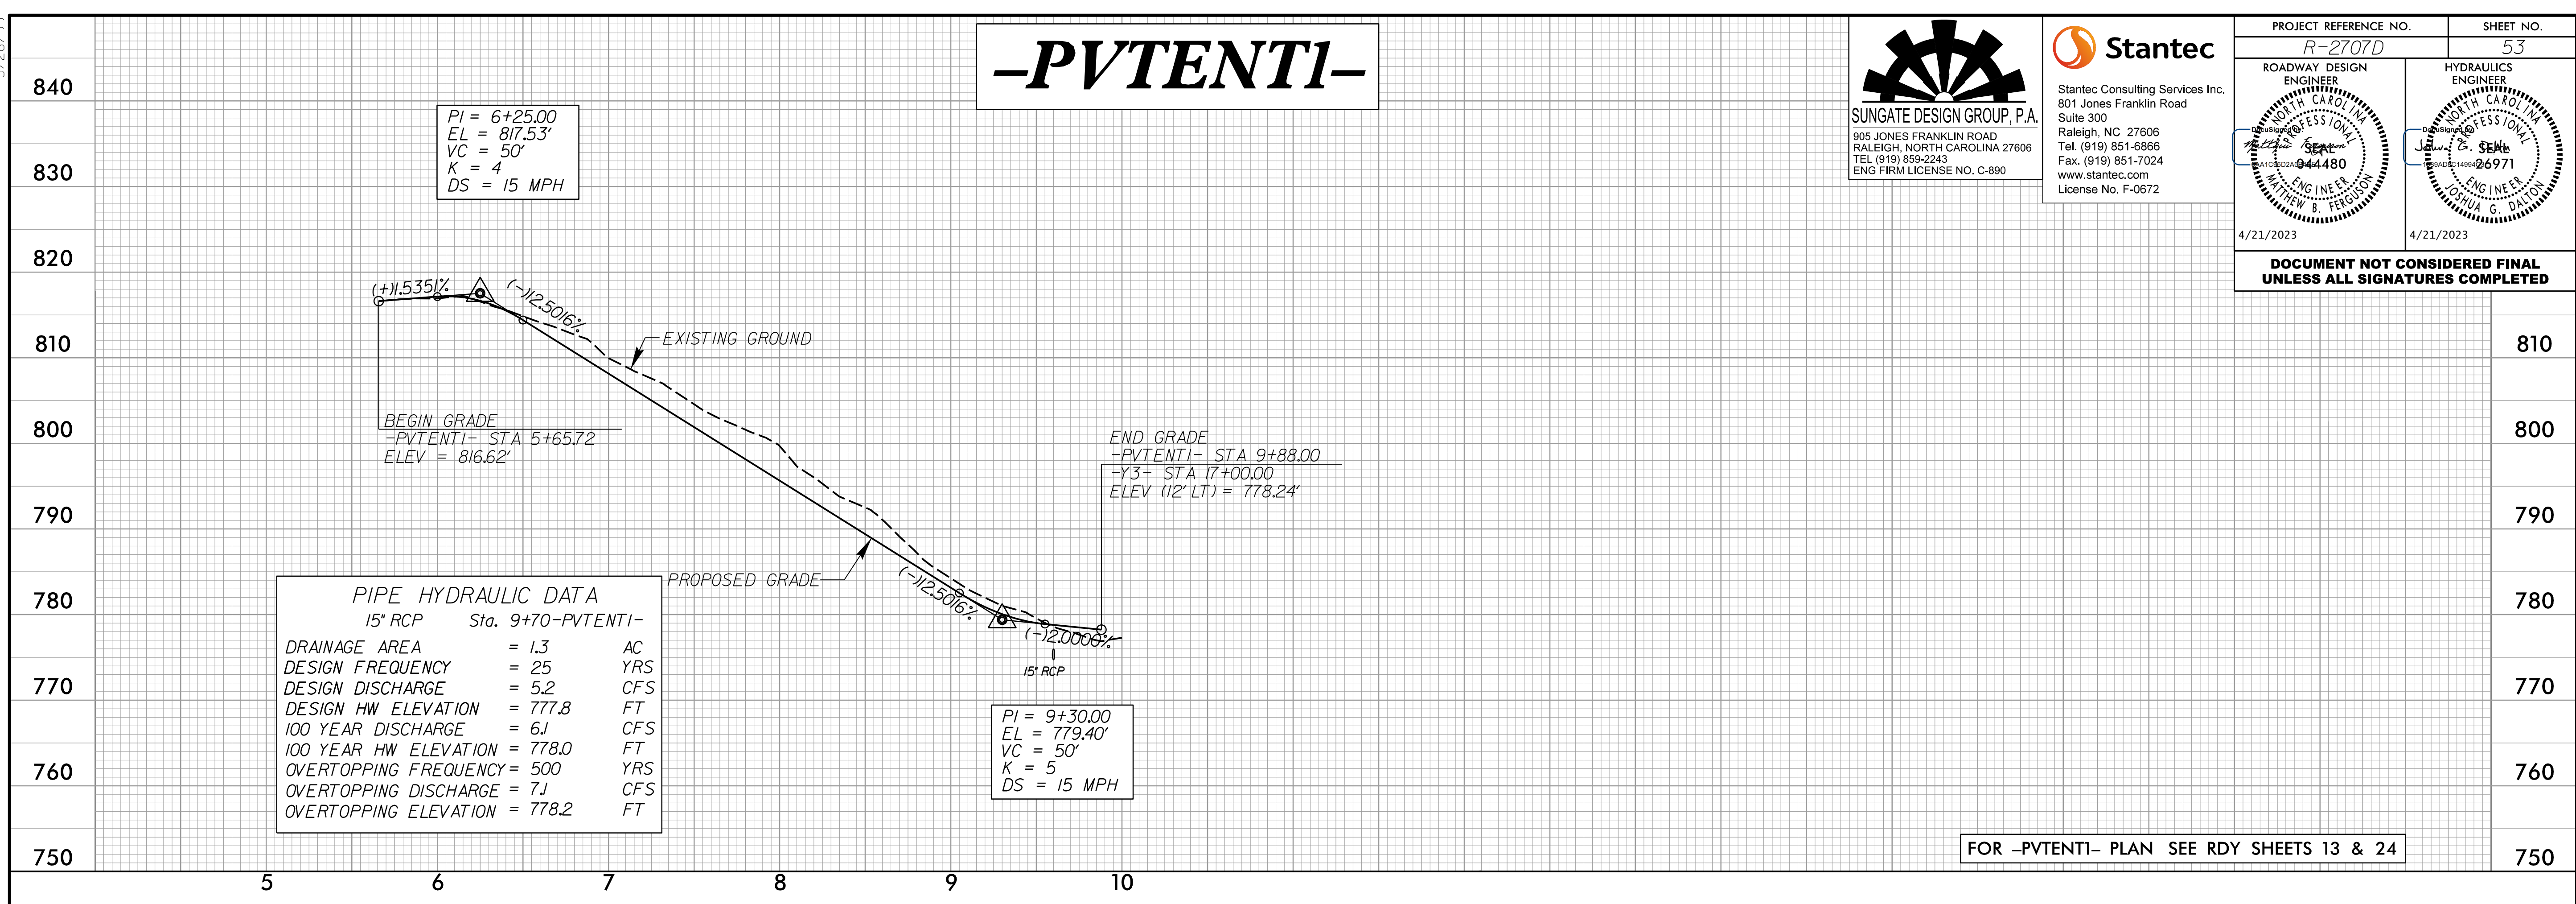

-PVTENT2-

4/15/2023
c:\users\mferguson\documents\pvtent2\pvtent2.dwg

