



5/28/99

# -PVTENT4-

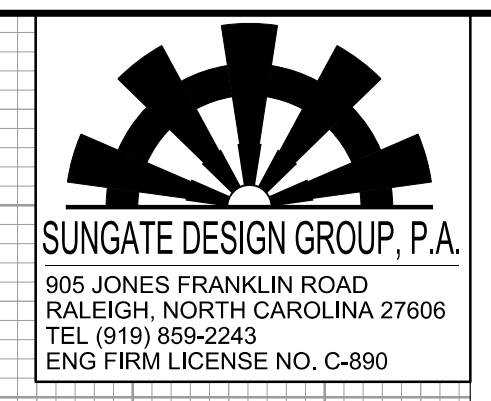

PROJECT REFERENCE NO. R-2707D	SHEET NO. 54
ROADWAY DESIGN ENGINEER MATTHEW B. FERGUSON LICENSE NO. 04480 4/21/2023	HYDRAULICS ENGINEER JOSHUA G. DALTON LICENSE NO. 26971 4/21/2023


DOCUMENT NOT CONSIDERED FINAL UNLESS ALL SIGNATURES COMPLETED

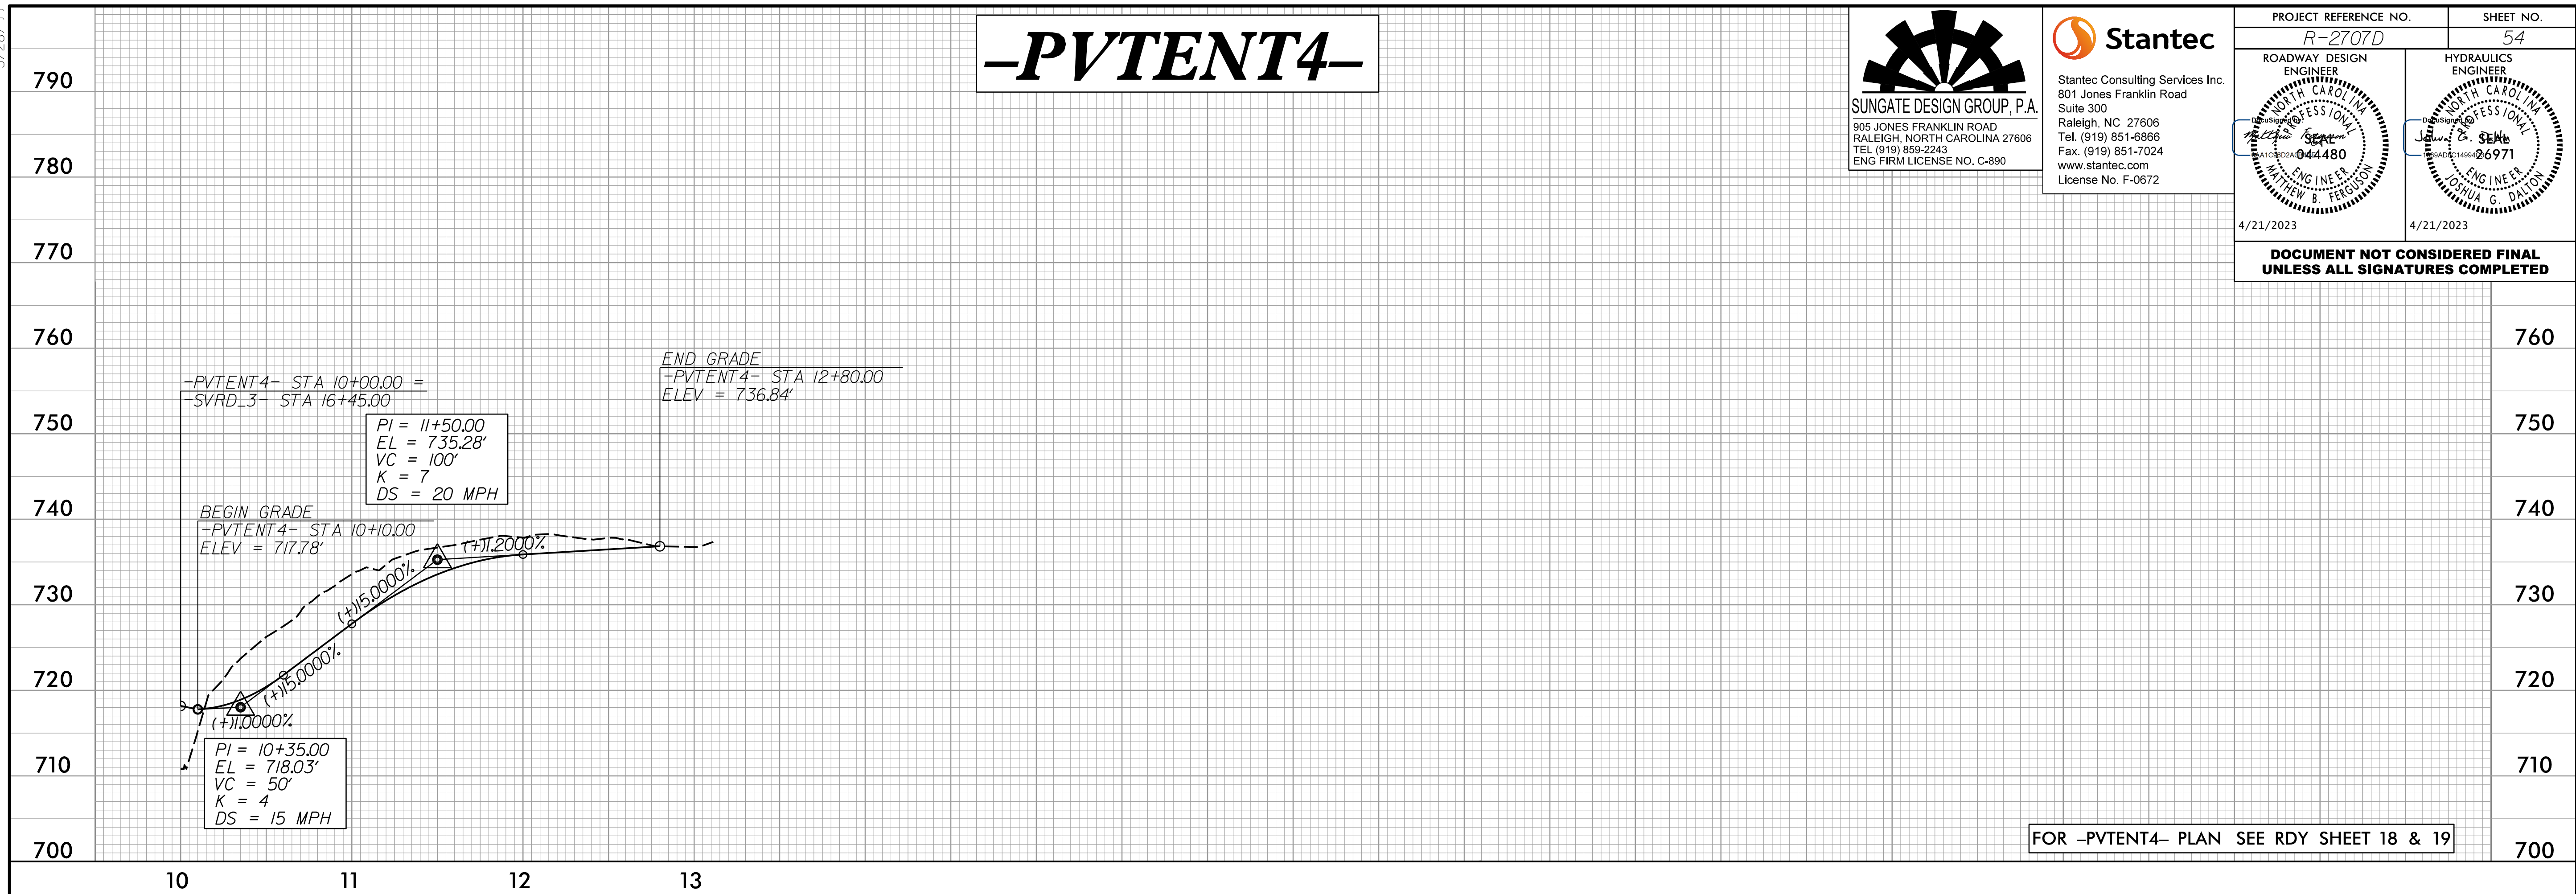

FOR -PVTENT4- PLAN SEE RDY SHEET 18 & 19

# -PVTENT5-

# -PVTENT6-

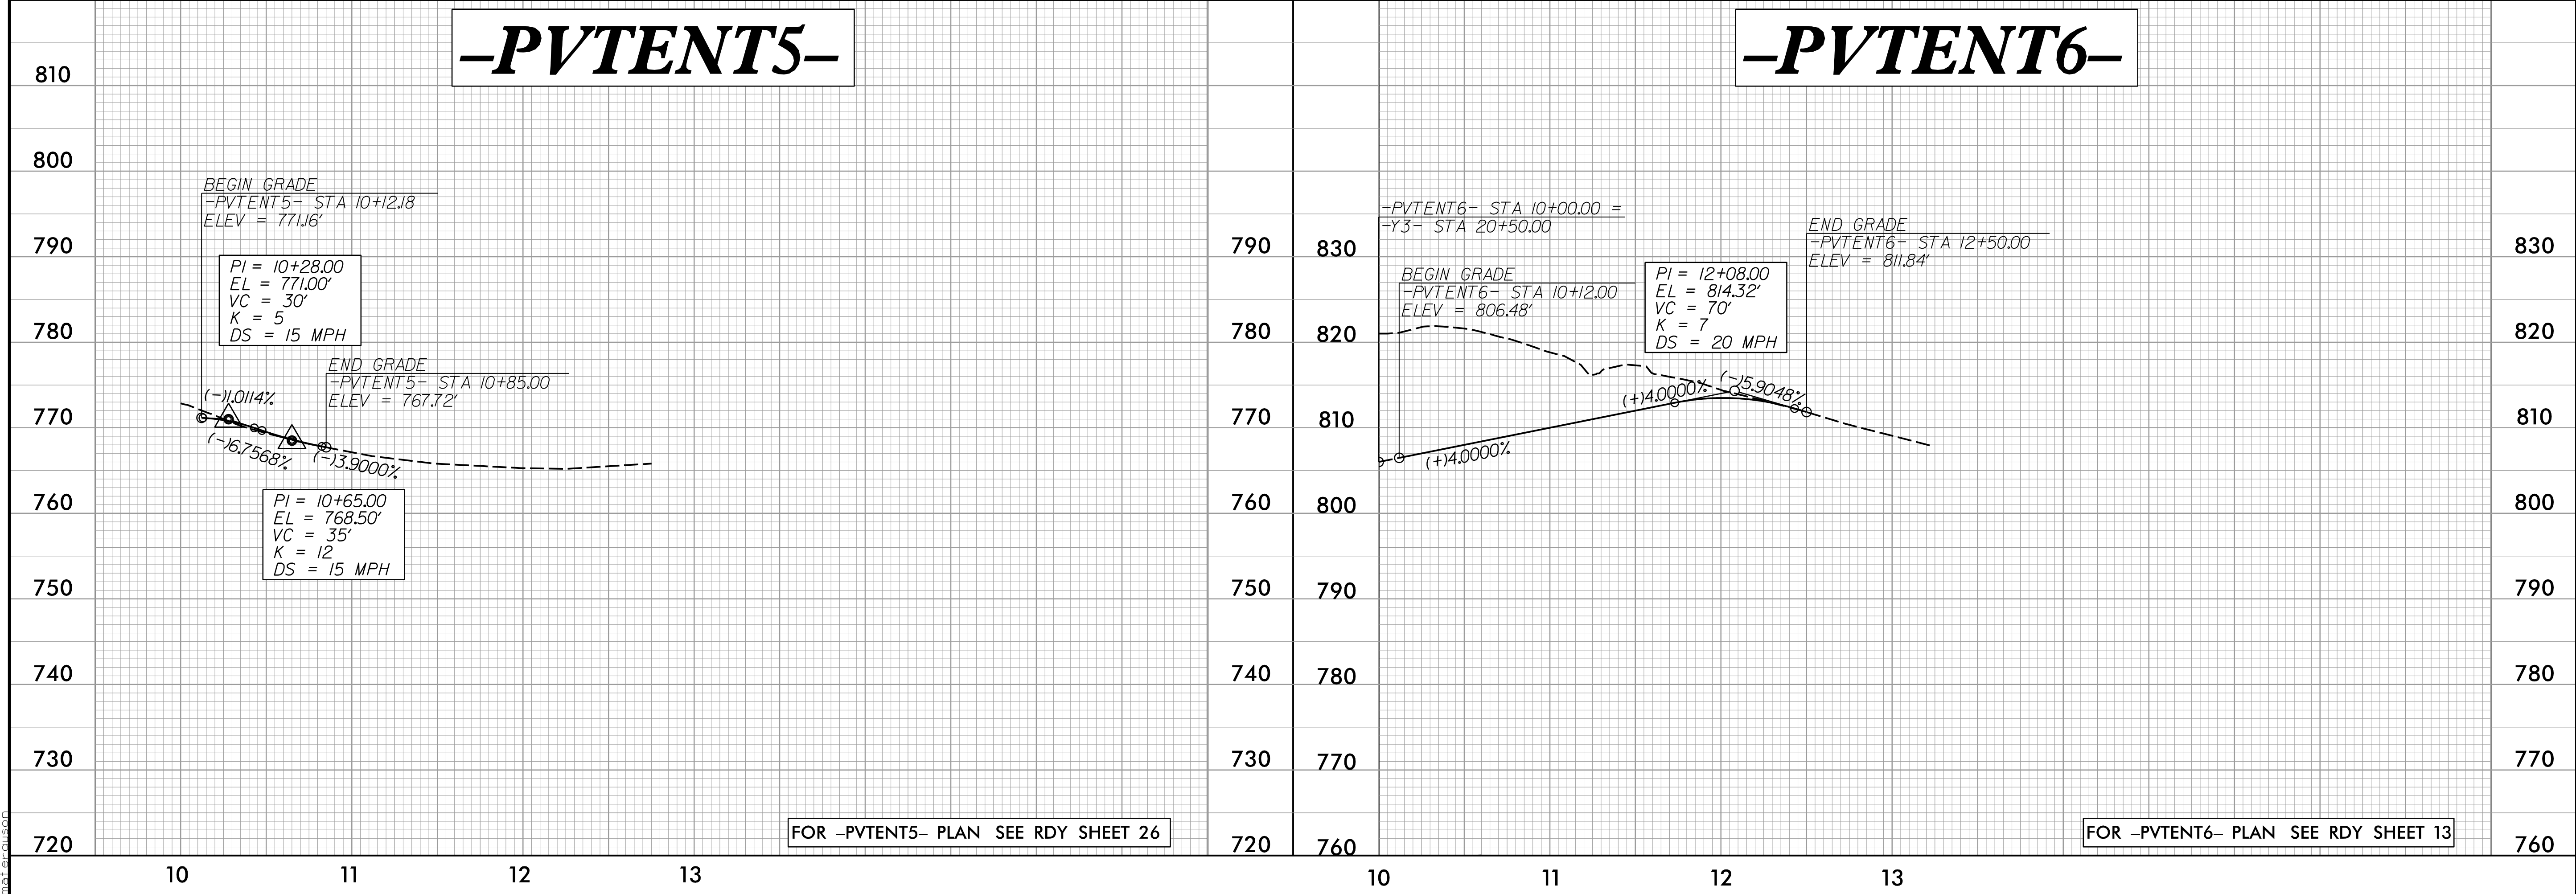

FOR -PVTENT5- PLAN SEE RDY SHEET 26

FOR -PVTENT6- PLAN SEE RDY SHEET 13

4/15/2023  
c:\users\matferguson\documents\pvtent4\pvtent4.dwg  
matferguson