
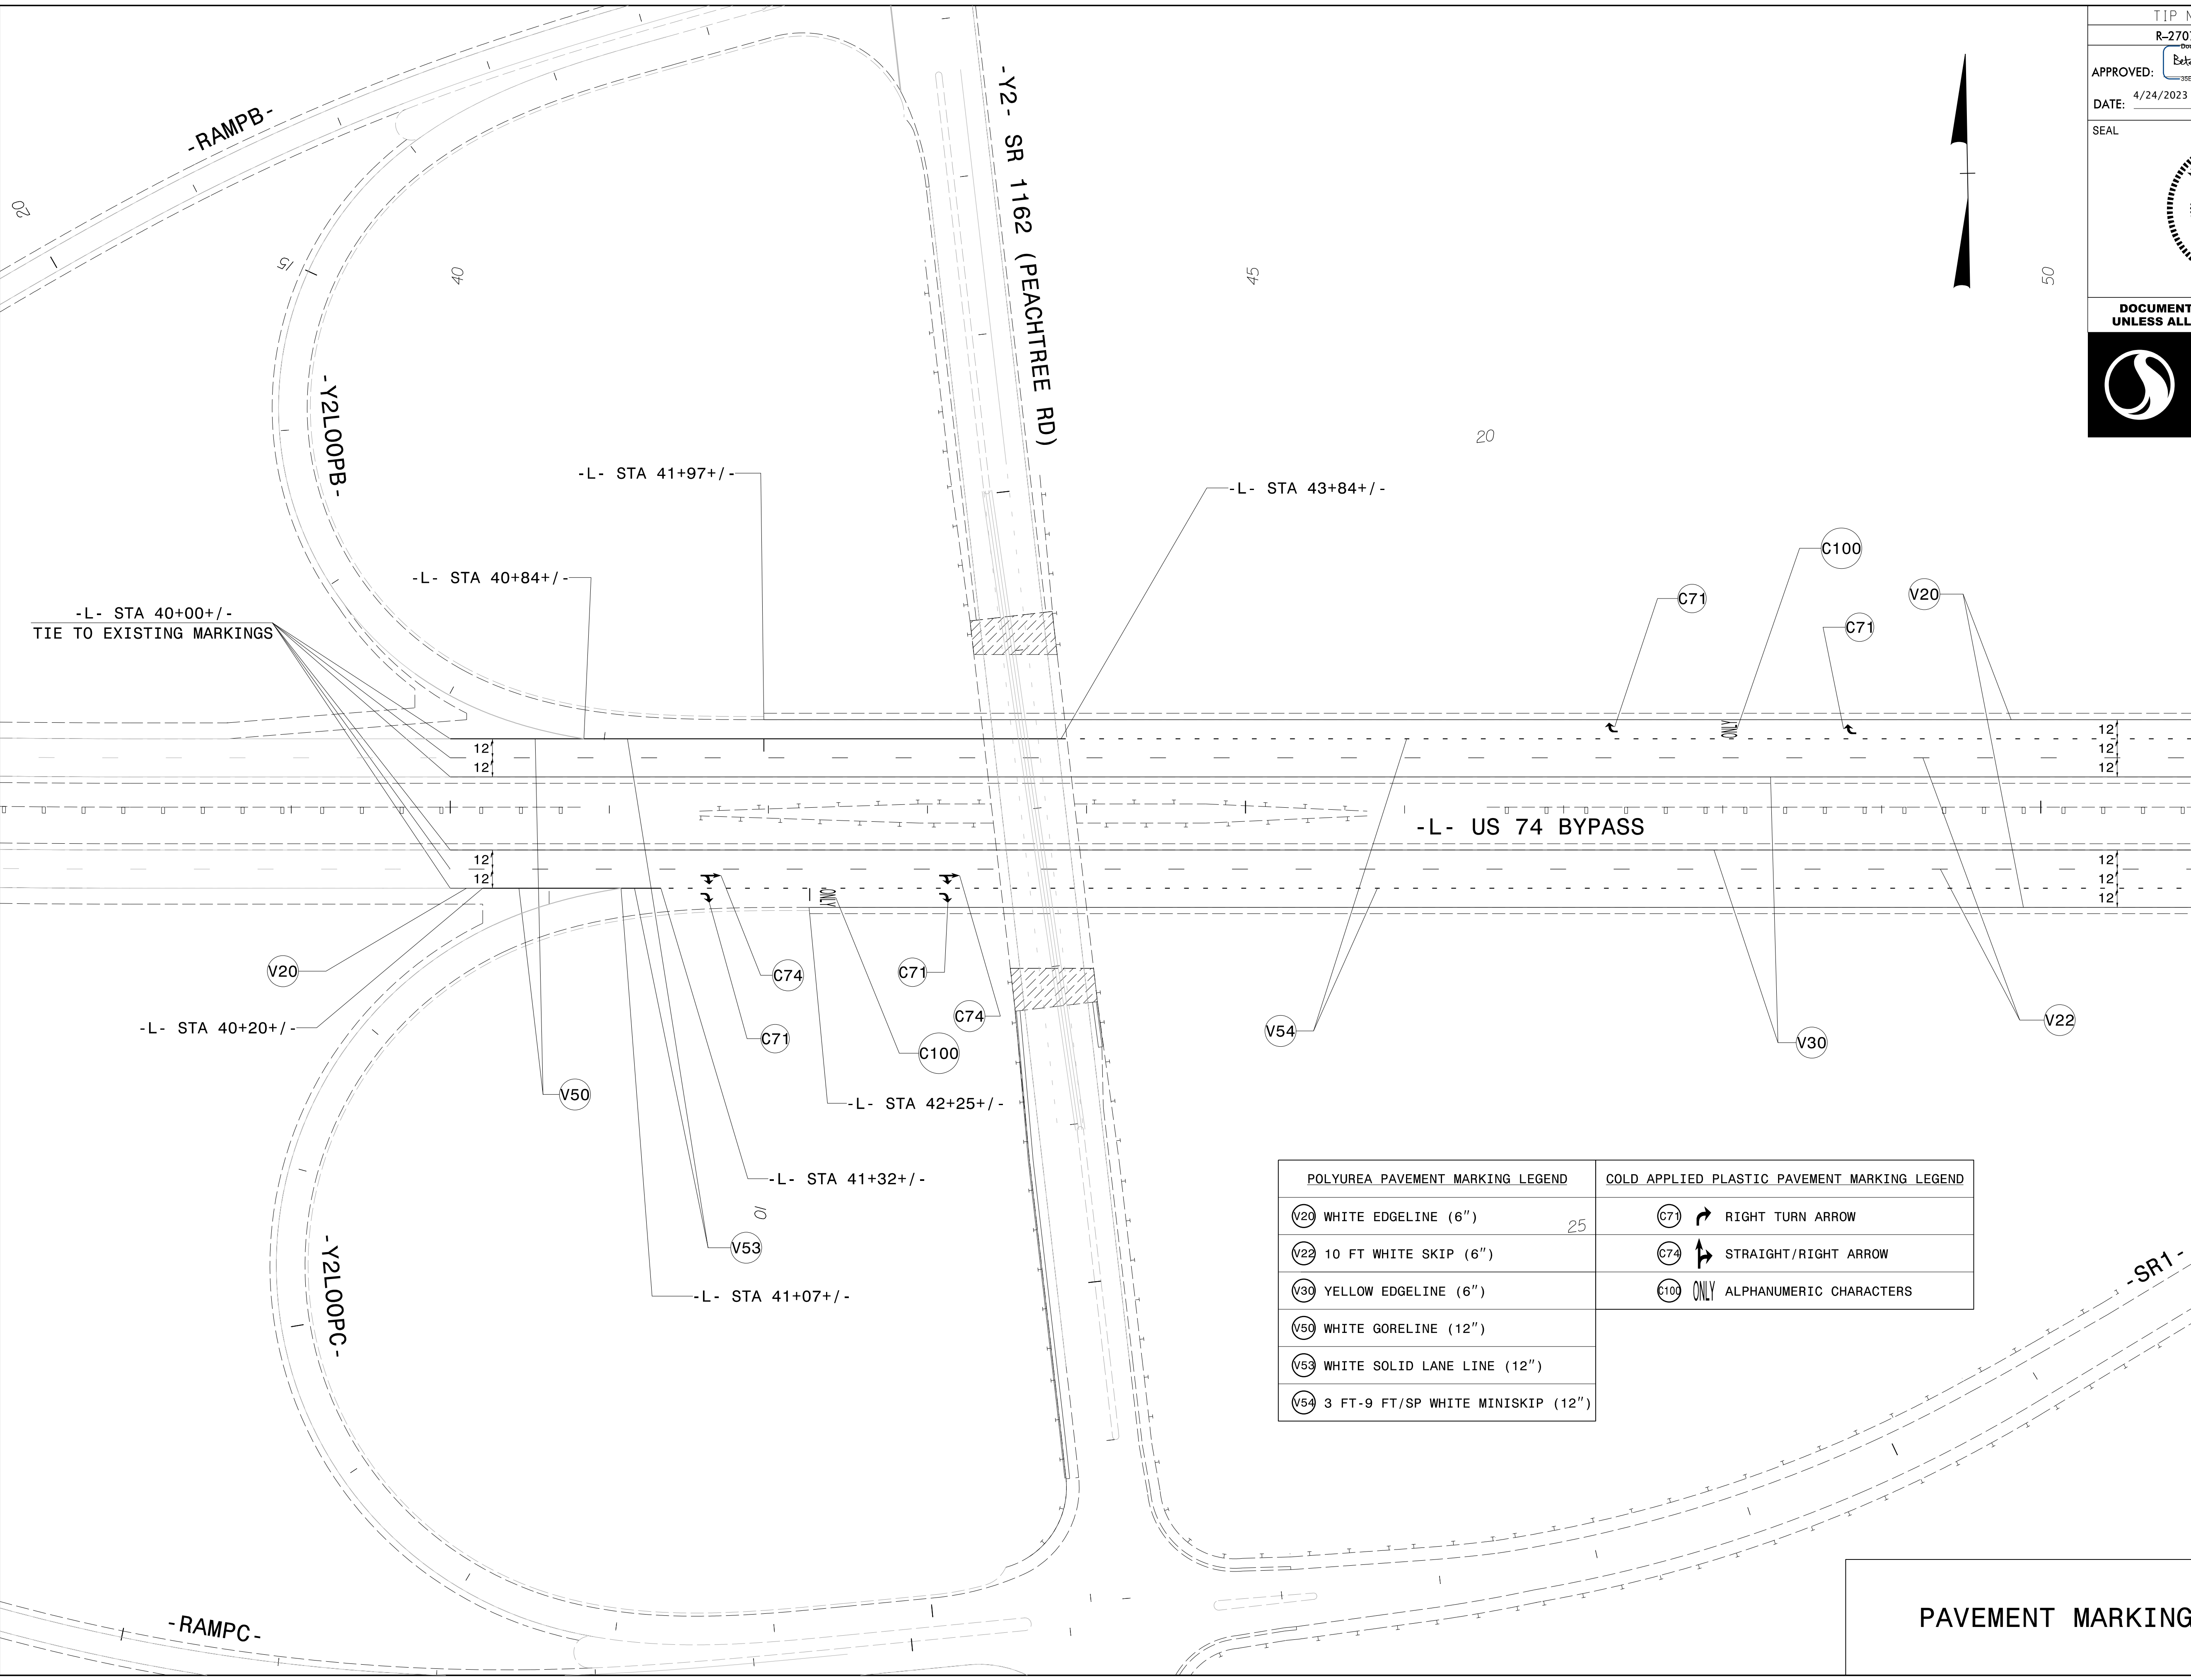


TIP NO. R-2707D	SHEET NO. PMP-2
APPROVED: <i>Betsy L. Watson</i>	
DATE: 4/24/2023	
SEAL	
DOCUMENT NOT CONSIDERED FINAL UNLESS ALL SIGNATURES COMPLETED	

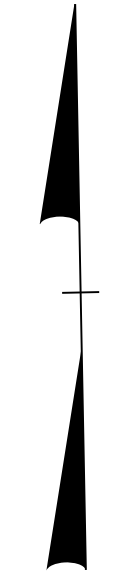

MATCHLINE -L- STA 51+00 SEE SHEET PMP-3

POLYUREA PAVEMENT MARKING LEGEND		COLD APPLIED PLASTIC PAVEMENT MARKING LEGEND	
V20	WHITE EDGELINE (6")	C71	RIGHT TURN ARROW
V22	10 FT WHITE SKIP (6")	C74	STRAIGHT/RIGHT ARROW
V30	YELLOW EDGELINE (6")	C100	ONLY ALPHANUMERIC CHARACTERS
V50	WHITE GORELINE (12")		
V53	WHITE SOLID LANE LINE (12")		
V54	3 FT-9 FT/SP WHITE MINISKIP (12")		

\$\$\$\$\$SYTIME\$\$\$\$\$
\$\$\$\$\$DGN\$\$\$\$\$
\$\$\$\$\$USERNAME\$\$\$\$\$

PAVEMENT MARKING DETAIL