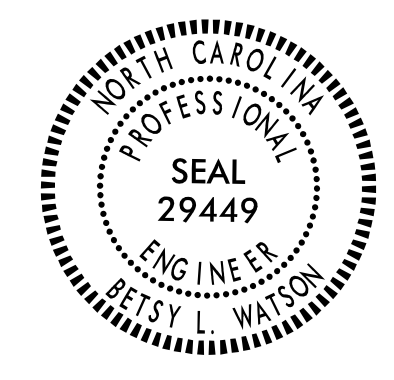

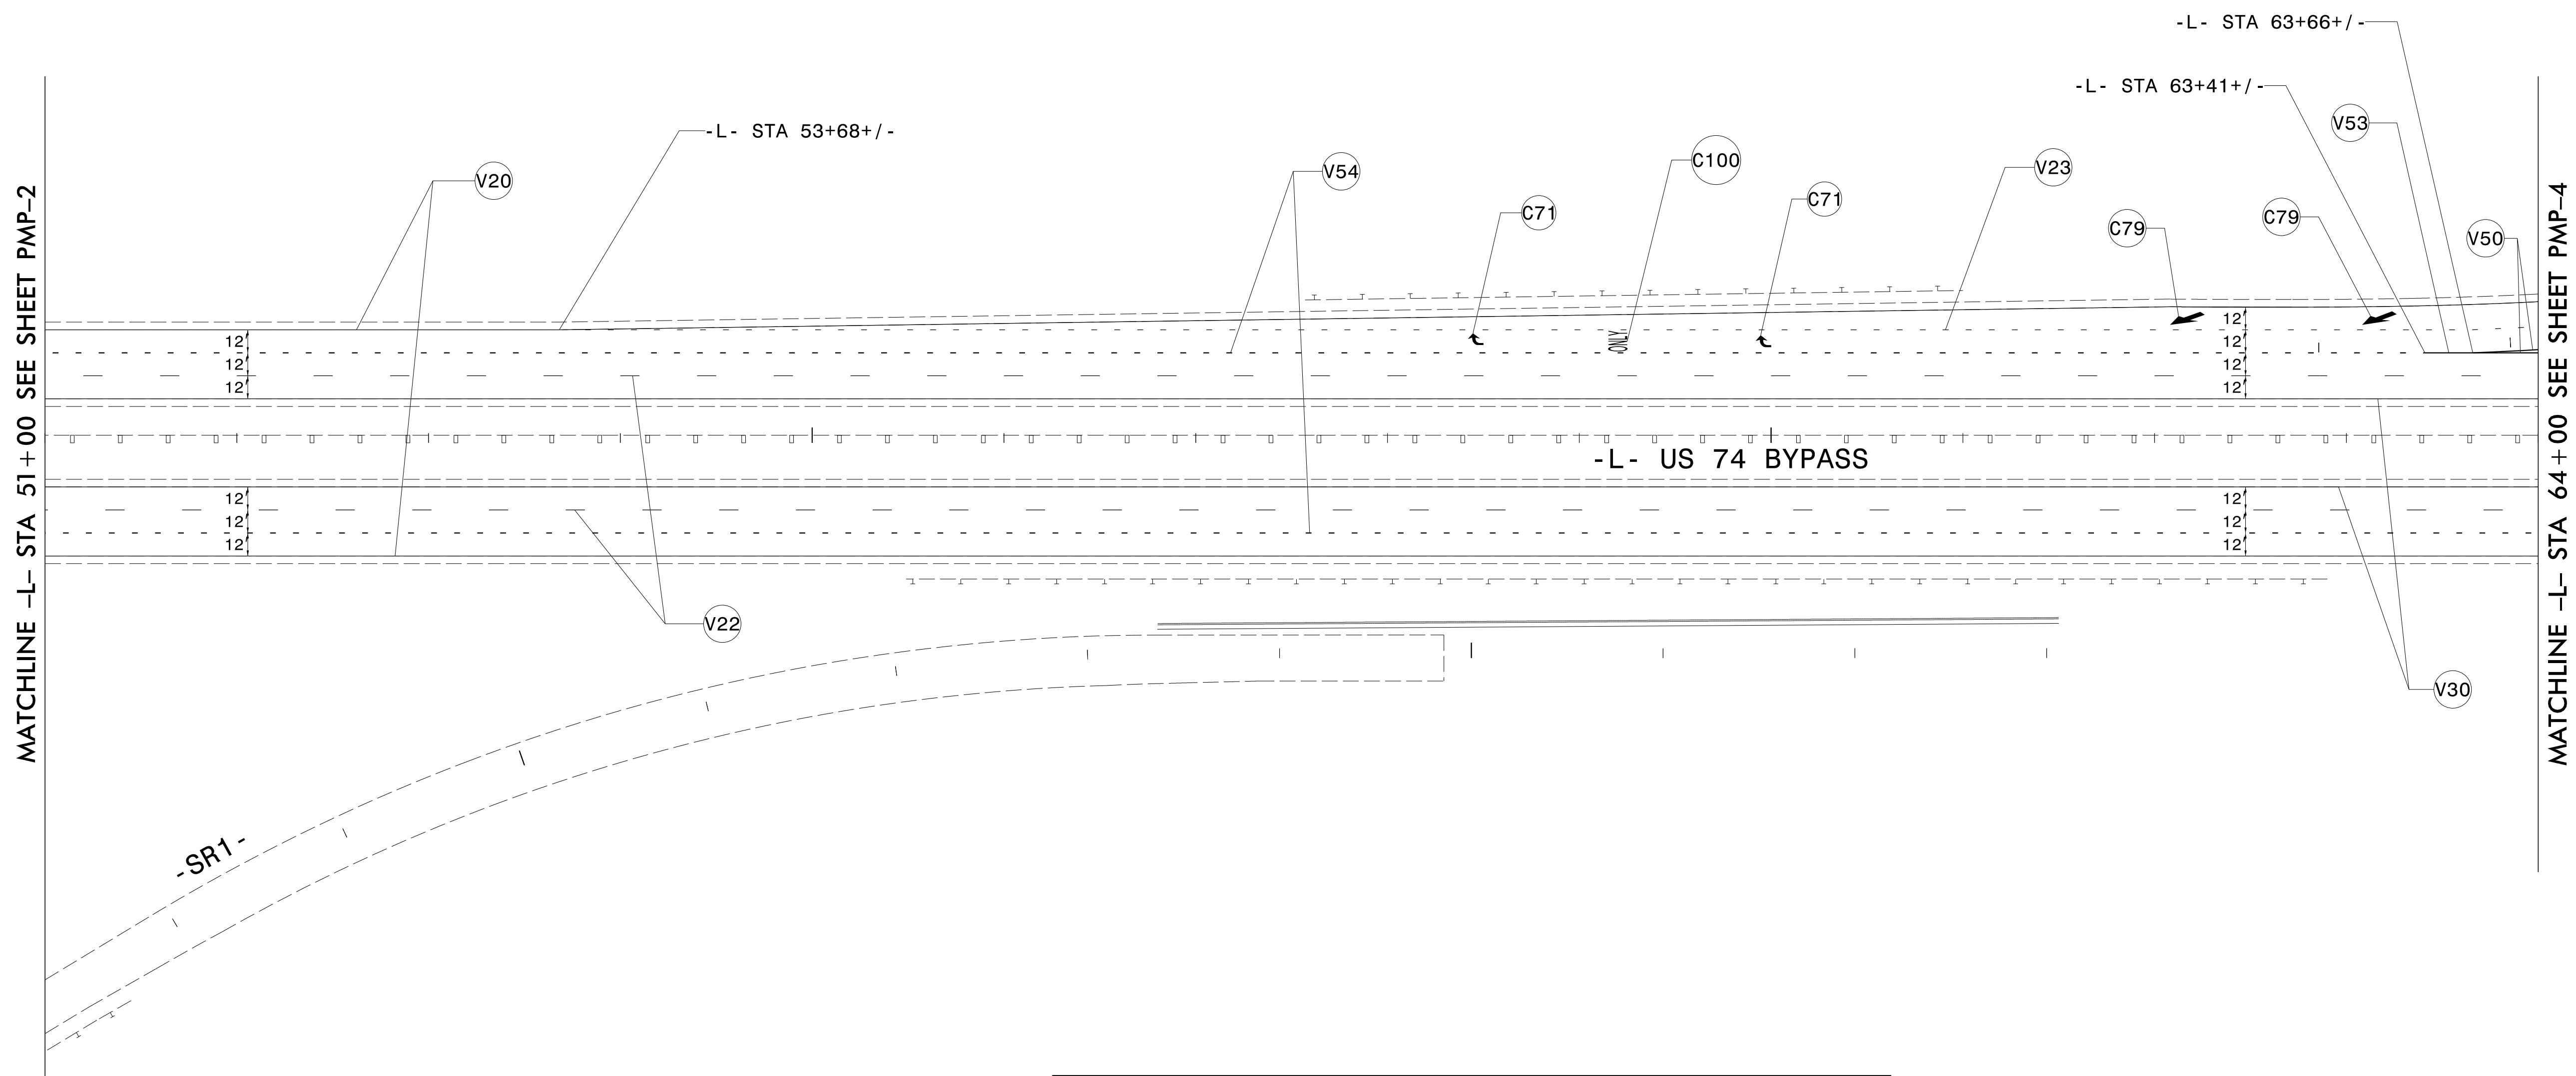
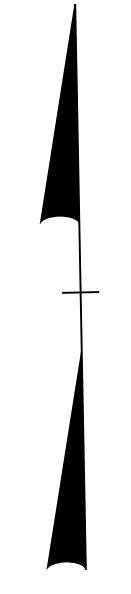


TIP NO. R-2707D	SHEET NO. PMP-3
APPROVED: <i>Betsy L. Watson</i>	
DATE: 4/24/2023	
SEAL	
	
<p>DOCUMENT NOT CONSIDERED FINAL UNLESS ALL SIGNATURES COMPLETED</p> 	



POLYUREA PAVEMENT MARKING LEGEND	COLD APPLIED PLASTIC PAVEMENT MARKING LEGEND
(V20) WHITE EDGELINE (6")	(C71) RIGHT TURN ARROW
(V22) 10 FT WHITE SKIP (6")	(C79) MERGE ARROW
(V23) 3 FT-9 FT/SP WHITE MINISKIP (6")	(C100) ONLY ALPHANUMERIC CHARACTERS
(V30) YELLOW EDGELINE (6")	
(V50) WHITE GORELINE (12")	
(V53) WHITE SOLID LANE LINE (12")	
(V54) 3 FT-9 FT/SP WHITE MINISKIP (12")	

PAVEMENT MARKING DETAIL

\$\$\$\$\$SYTIME\$\$\$\$\$
 \$\$\$DDGN\$\$\$\$\$
 \$\$\$USERNAME\$\$\$\$\$