

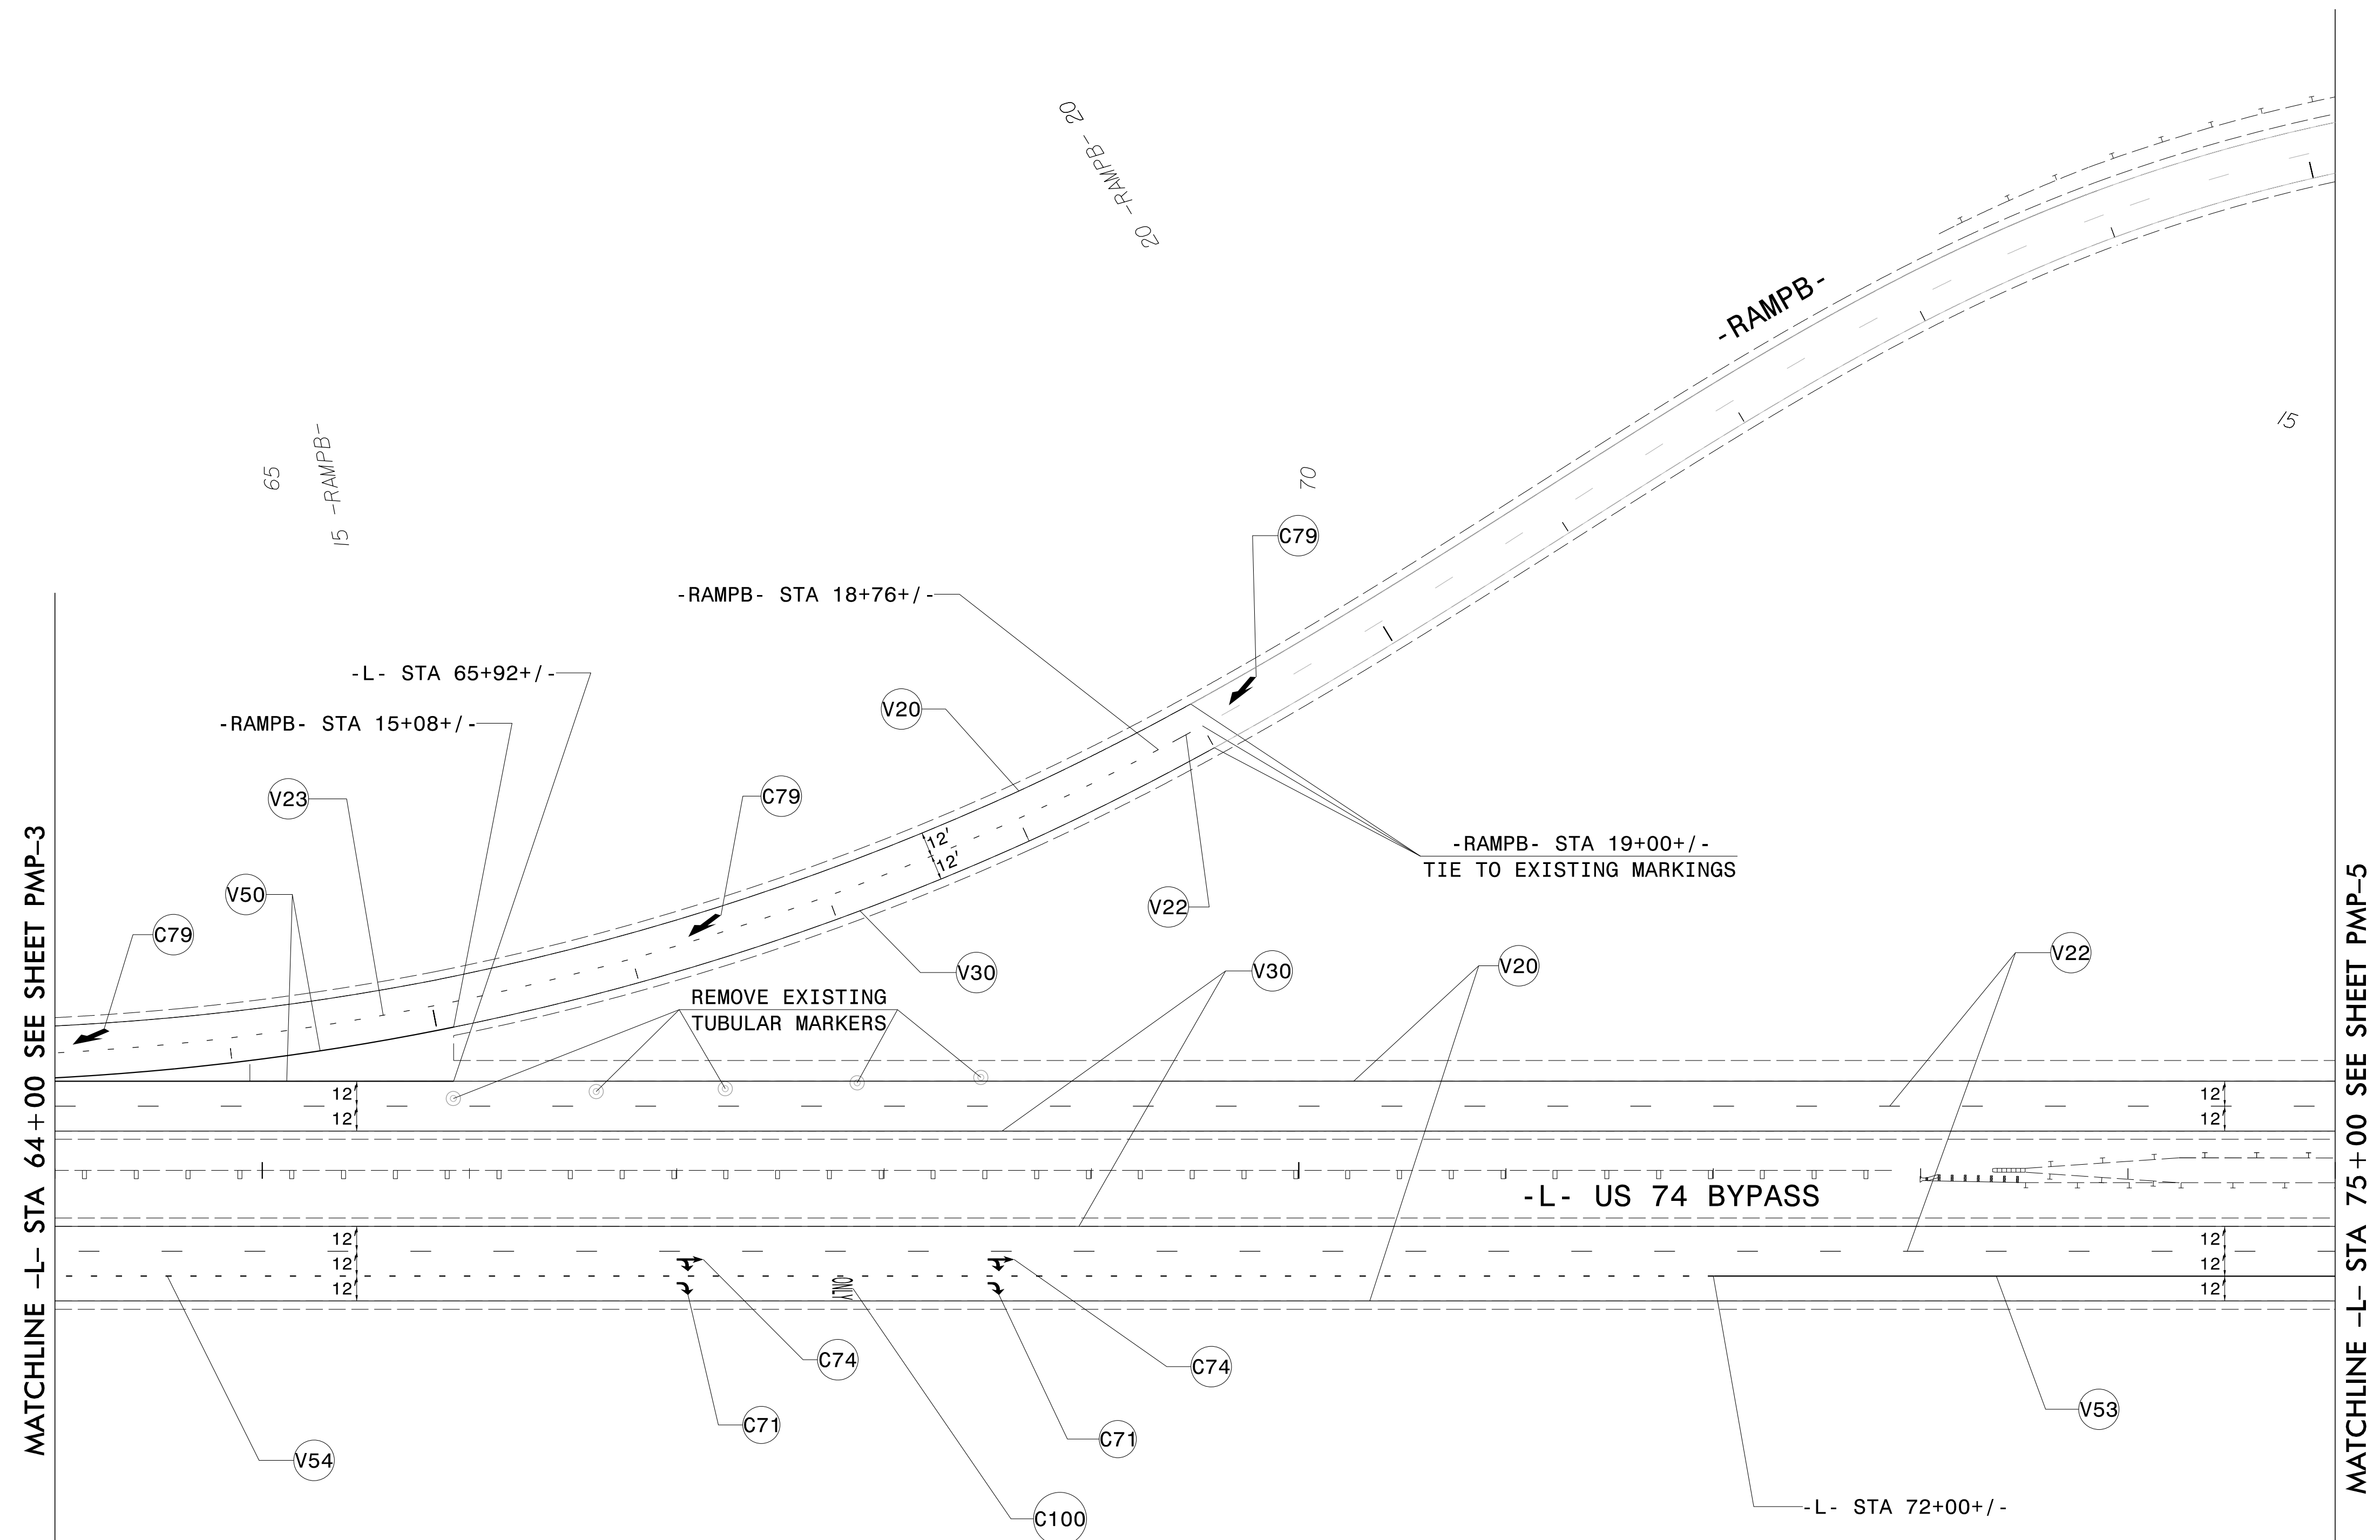


TIP NO. R-2707D	SHEET NO. PMP-4
APPROVED: <i>Betsy L. Watson</i> <small>SEE 67834F8743F</small>	
DATE: 4/26/2023	
SEAL	
	
<b>DOCUMENT NOT CONSIDERED FINAL UNLESS ALL SIGNATURES COMPLETED</b>	
	






MATCHLINE -L- STA 64+00 SEE SHEET PMP-3

MATCHLINE -L- STA 75+00 SEE SHEET PMP-5

**PROJECT NOTE**

REMOVAL OF TUBULAR MARKERS WILL BE INCIDENTAL TO THE LINE ITEM MILLING ASPHALT PAVEMENT, 1.5 INCH DEPTH

POLYUREA PAVEMENT MARKING LEGEND	COLD APPLIED PLASTIC PAVEMENT MARKING LEGEND
V20 WHITE EDGELINE (6")	C71  RIGHT TURN ARROW
V22 10 FT WHITE SKIP (6")	C74  STRAIGHT/RIGHT ARROW
V23 3 FT-9 FT/SP WHITE MINISKIP (6")	C79  MERGE ARROW
V30 YELLOW EDGELINE (6")	C100 ONLY ALPHANUMERIC CHARACTERS
V50 WHITE GORELINE (12")	
V53 WHITE SOLID LANE LINE (12")	
V54 3 FT-9 FT/SP WHITE MINISKIP (12")	

PAVEMENT MARKING DETAIL

\$\$\$\$\$SYTIME\$\$\$\$\$  
\$\$\$\$\$DGN\$\$\$\$\$  
\$\$\$\$\$USERNAME\$\$\$\$\$