

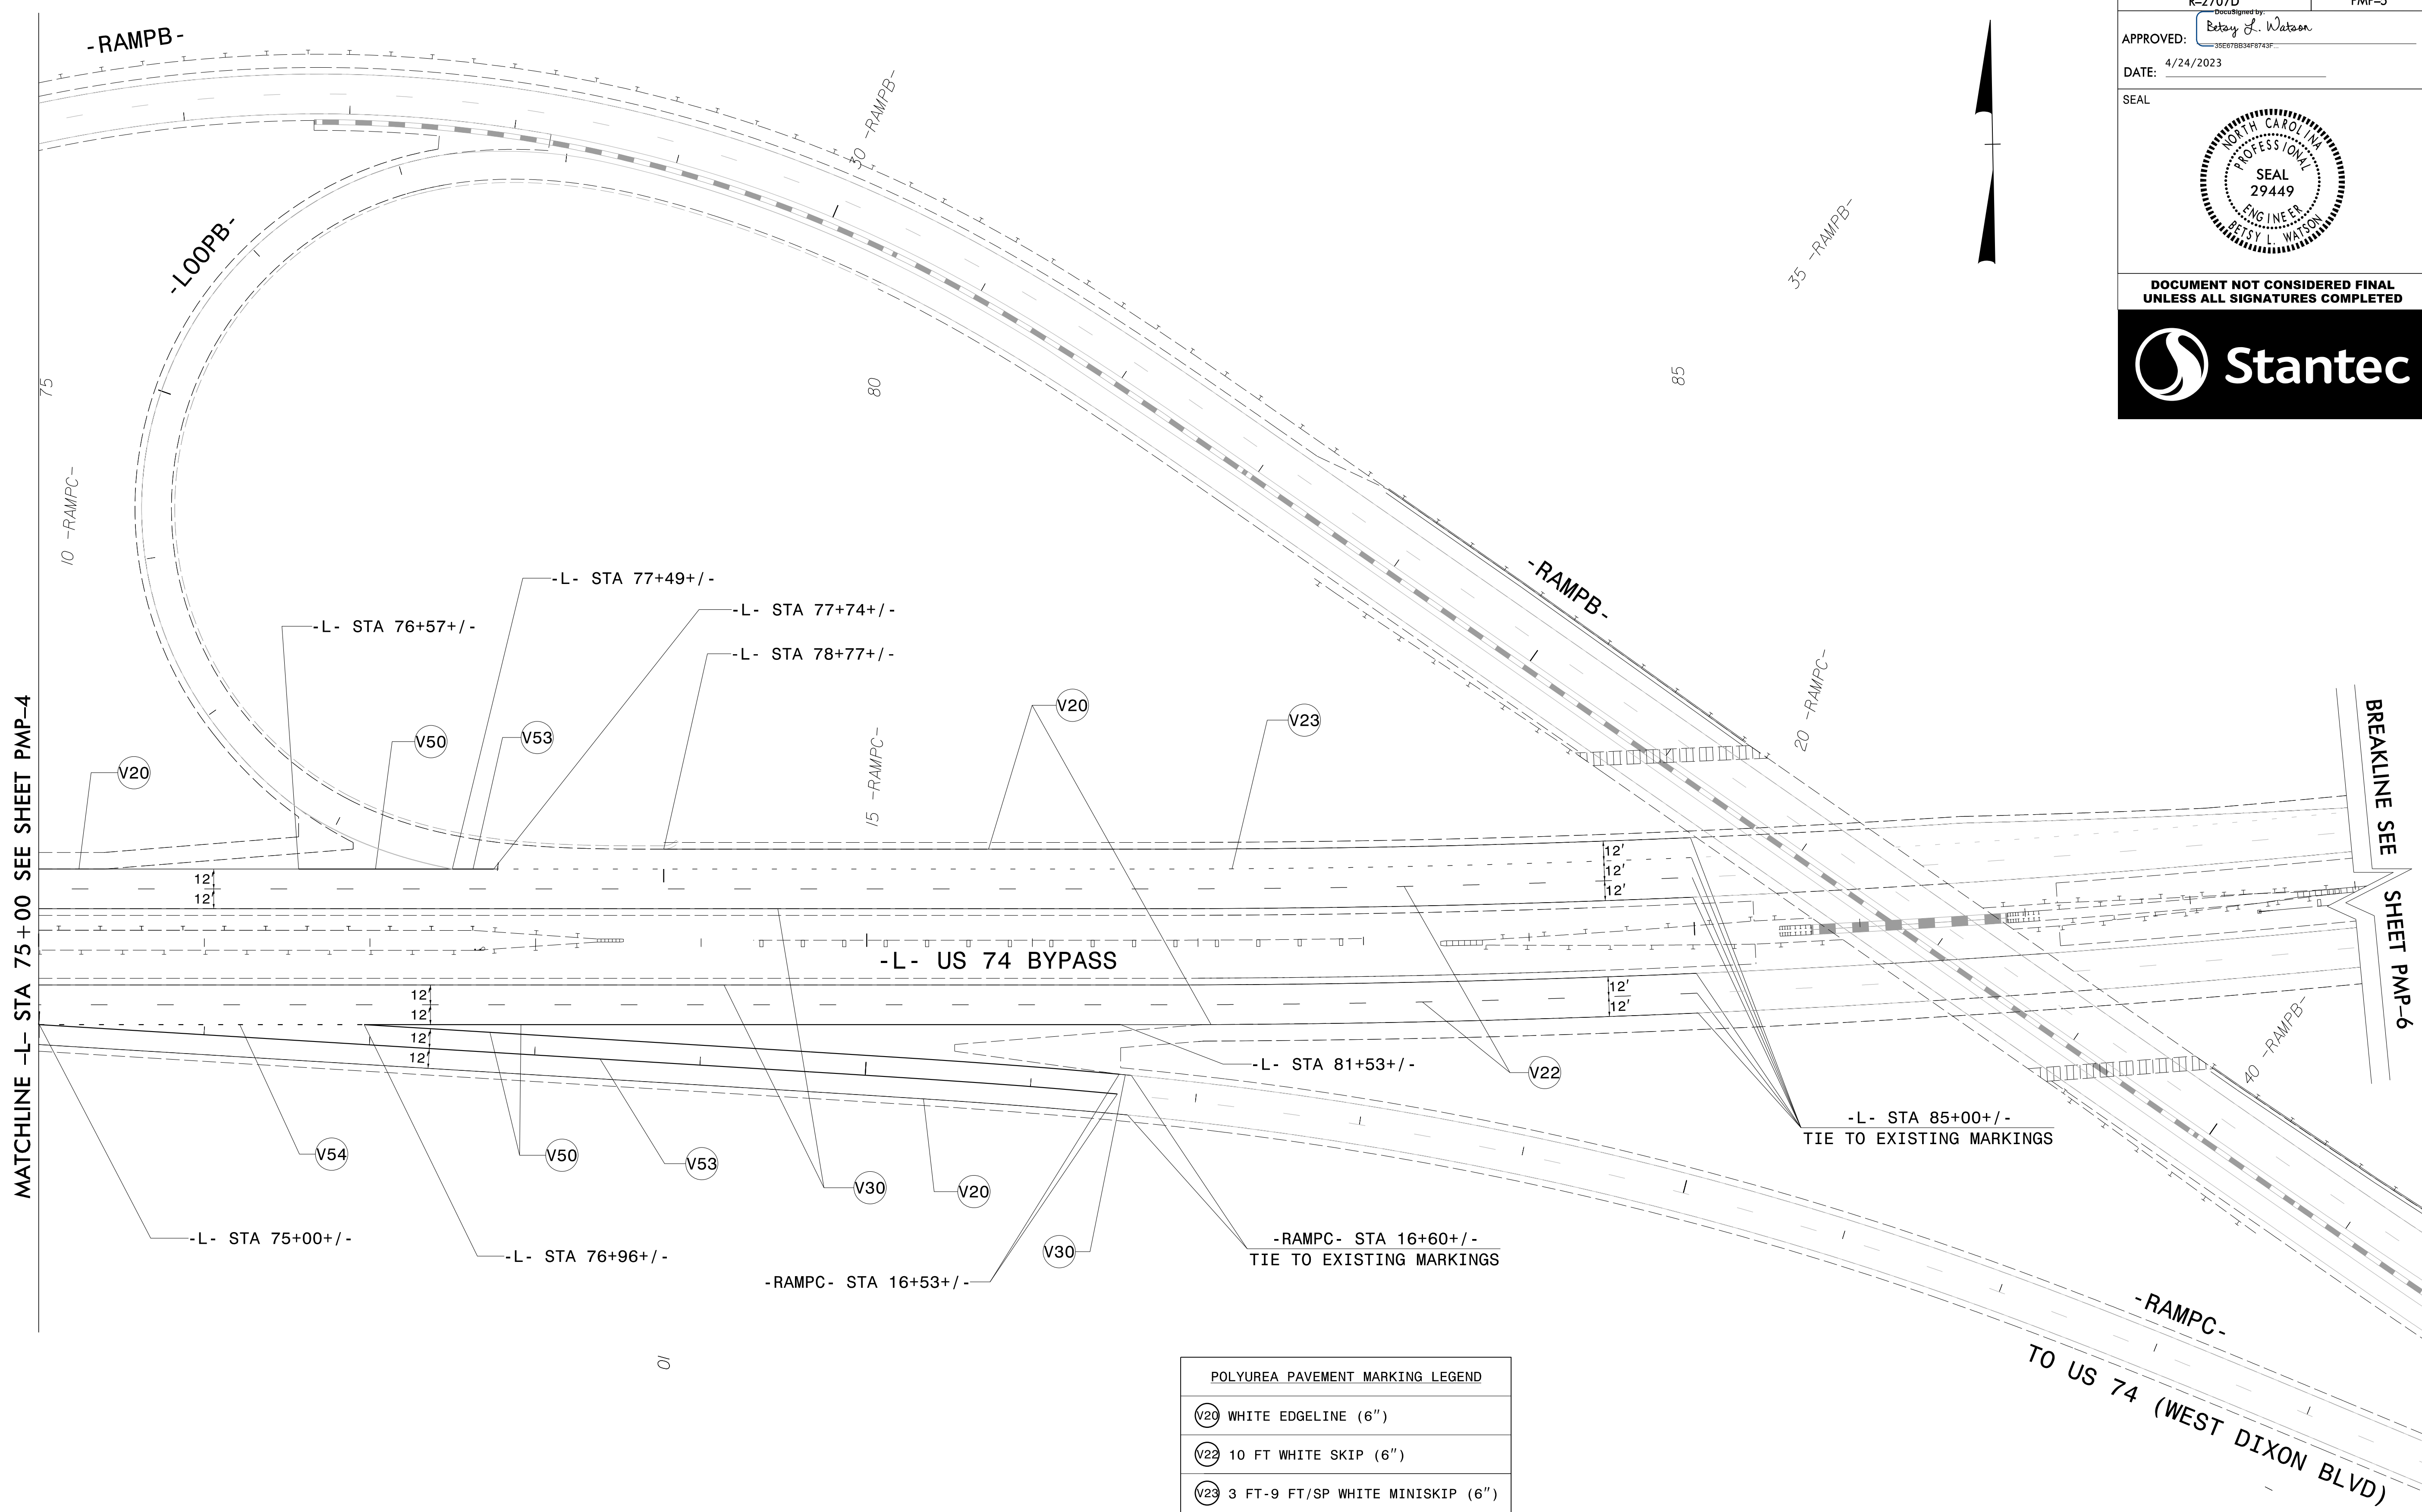
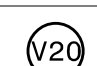

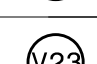
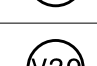





TIP NO. R-2707D	SHEET NO. PMP-5
APPROVED: <i>Betsy L. Watson</i>	
DATE: 4/24/2023	
SEAL	
	
DOCUMENT NOT CONSIDERED FINAL UNLESS ALL SIGNATURES COMPLETED	
	



POLYUREA PAVEMENT MARKING LEGEND	
	WHITE EDGELINE (6")
	10 FT WHITE SKIP (6")
	3 FT-9 FT/SP WHITE MINISKIP (6")
	YELLOW EDGELINE (6")
	WHITE GORELINE (12")
	WHITE SOLID LANE LINE (12")
	3 FT-9 FT/SP WHITE MINISKIP (12")

PAVEMENT MARKING DETAIL

\$\$\$\$\$SYTIME\$\$\$\$\$  
 \$\$\$DDGN\$\$\$\$\$  
 \$\$\$USERNAME\$\$\$\$\$