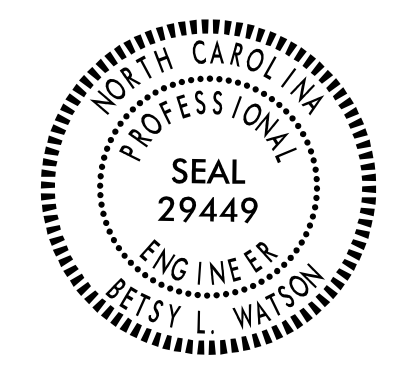

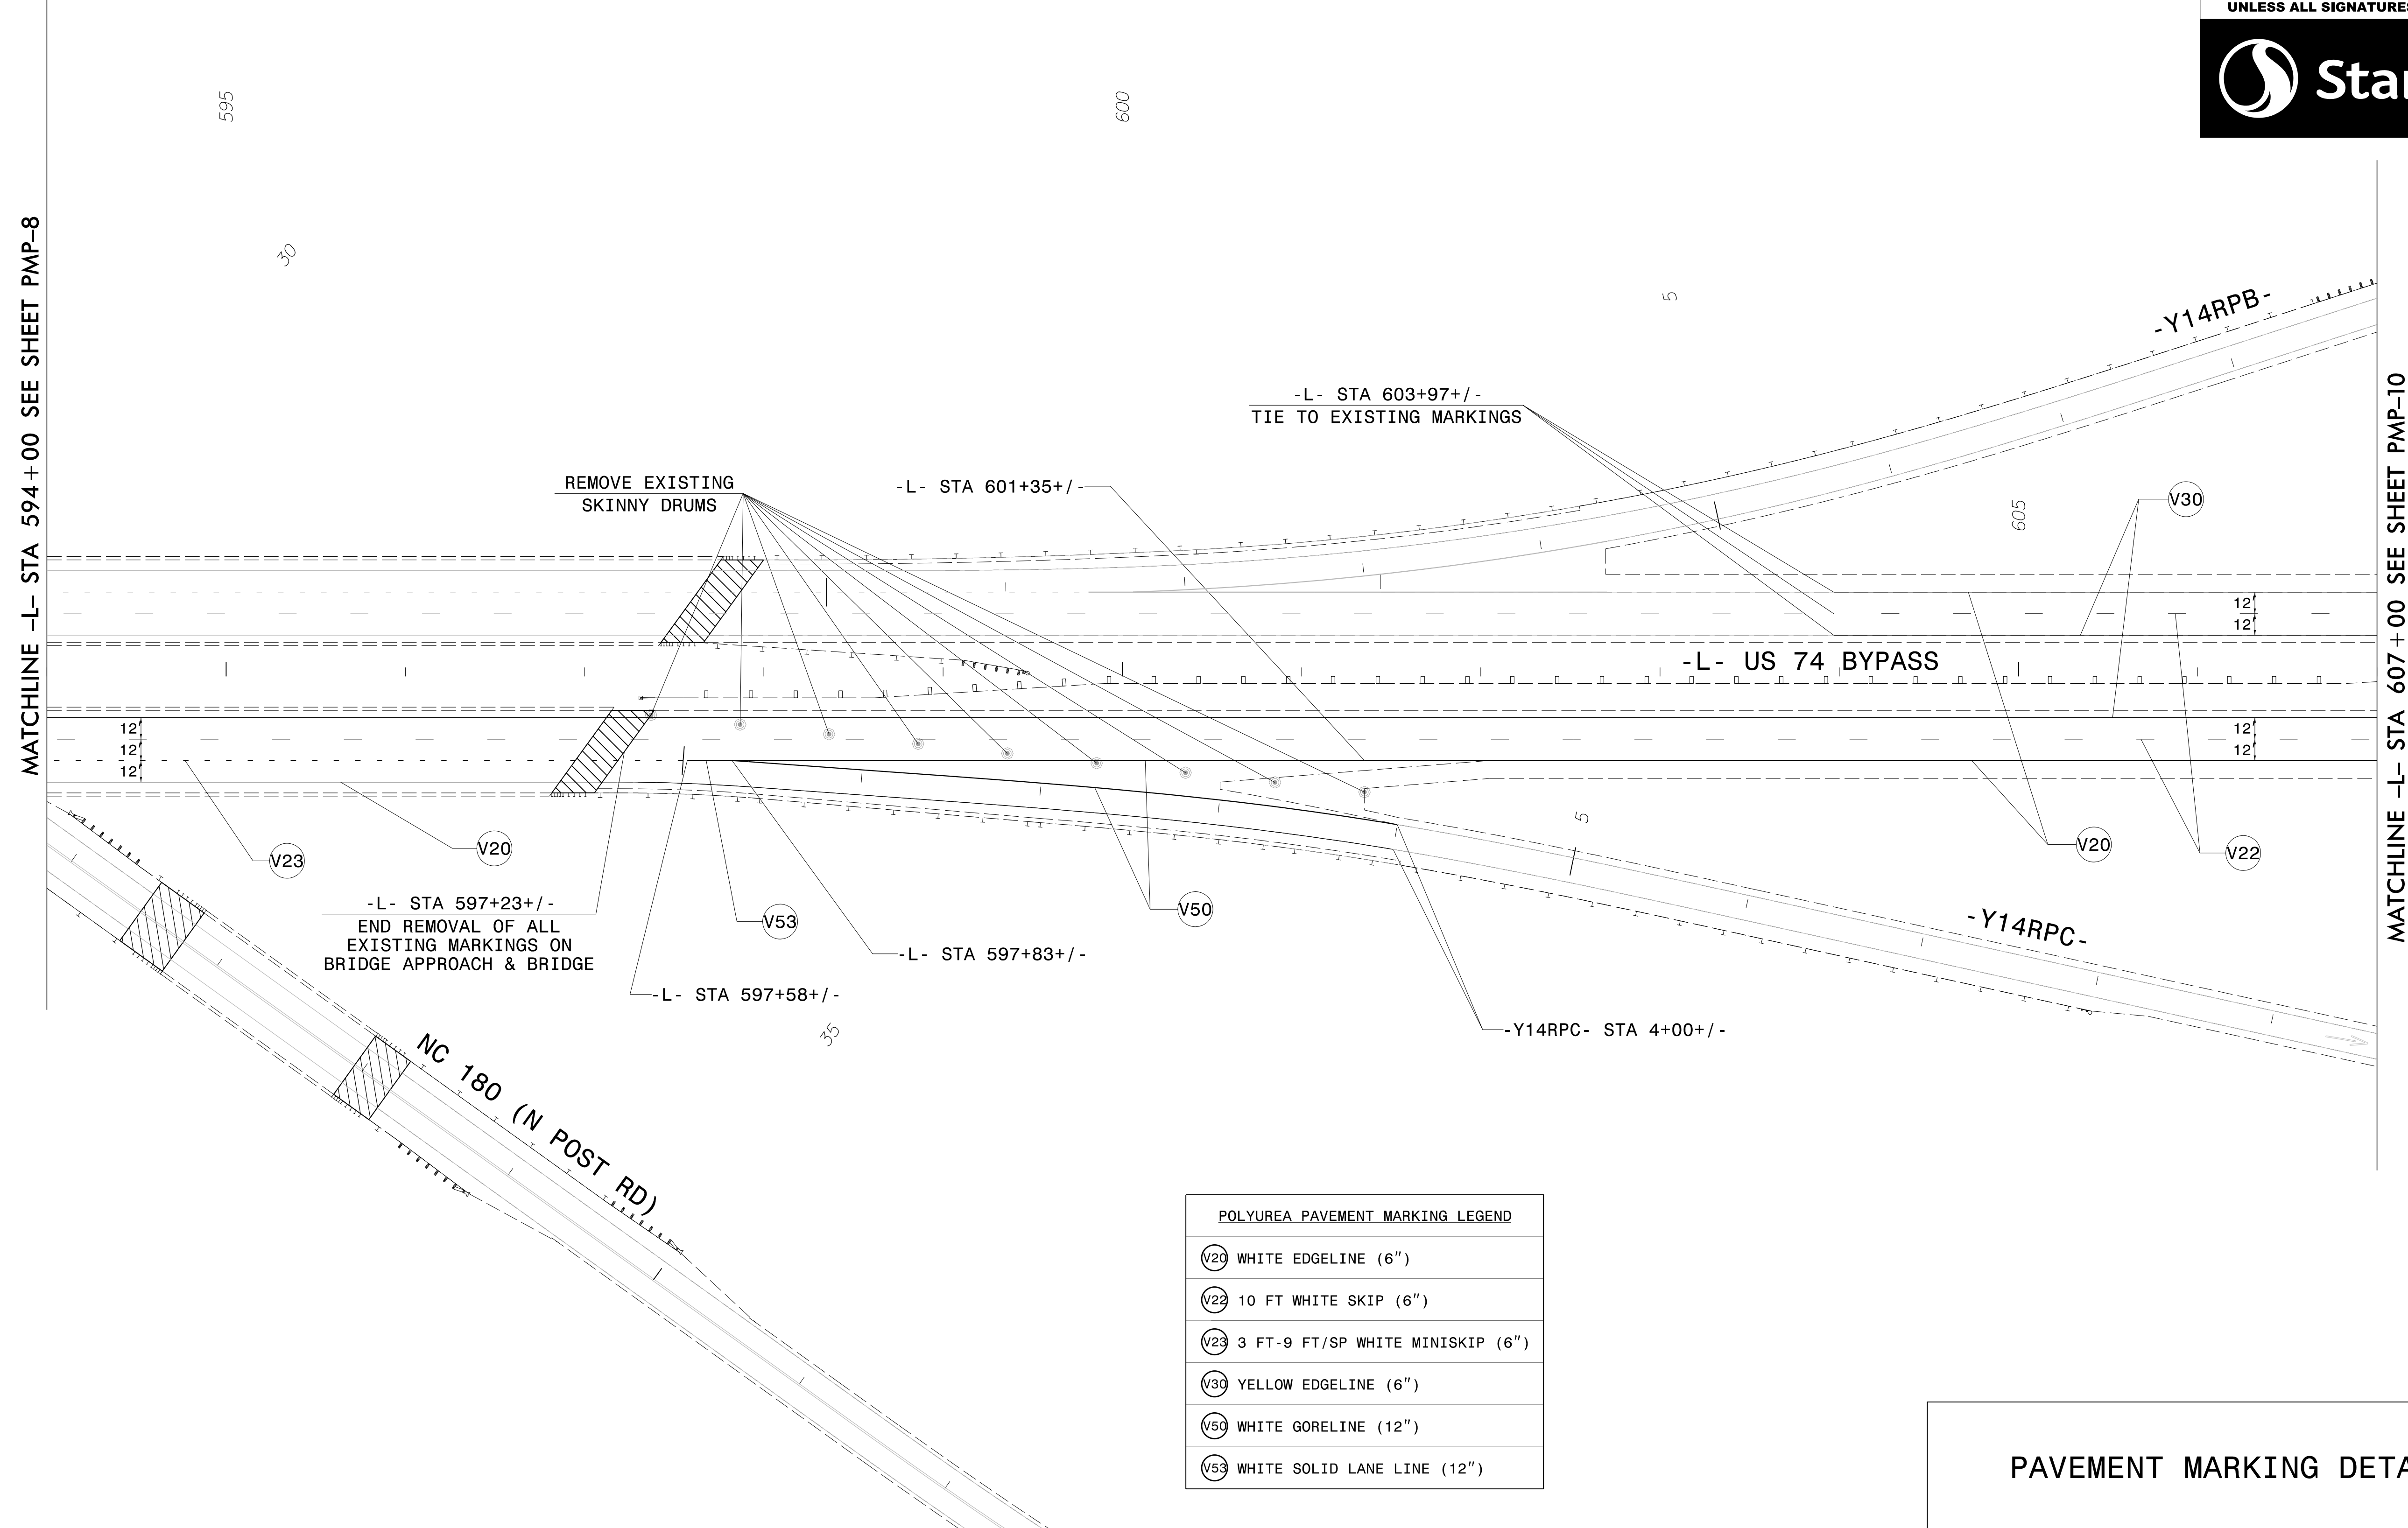
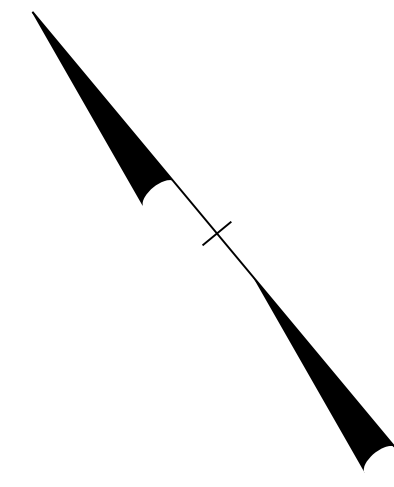


TIP NO. R-2707D	SHEET NO. PMP-9
APPROVED: <i>Betsy L. Watson</i> <small>35E67B3AF8743F</small>	
DATE: 4/26/2023	
SEAL	
	
DOCUMENT NOT CONSIDERED FINAL UNLESS ALL SIGNATURES COMPLETED	
	

**PROJECT NOTE**

REMOVAL OF SKINNY DRUMS WILL BE INCIDENTAL TO THE LINE ITEM MILLING ASPHALT PAVEMENT, 1.5 INCH DEPTH AND WILL BECOME THE PROPERTY OF THE CONTRACTOR



**POLYUREA PAVEMENT MARKING LEGEND**

V20	WHITE EDGELINE (6")
V22	10 FT WHITE SKIP (6")
V23	3 FT-9 FT/SP WHITE MINISKIP (6")
V30	YELLOW EDGELINE (6")
V50	WHITE GORELINE (12")
V53	WHITE SOLID LANE LINE (12")

**PAVEMENT MARKING DETAIL**

\$\$\$\$\$SYTIME\$\$\$\$\$  
\$\$\$\$\$DDGN\$\$\$\$\$  
\$\$\$\$\$USERNAME\$\$\$\$\$