


TIP NO. R-2707D	SHEET NO. PMP-10
APPROVED: <i>Betsy L. Watson</i>	
DATE: 4/24/2023	
SEAL	
<p>DOCUMENT NOT CONSIDERED FINAL UNLESS ALL SIGNATURES COMPLETED</p>	

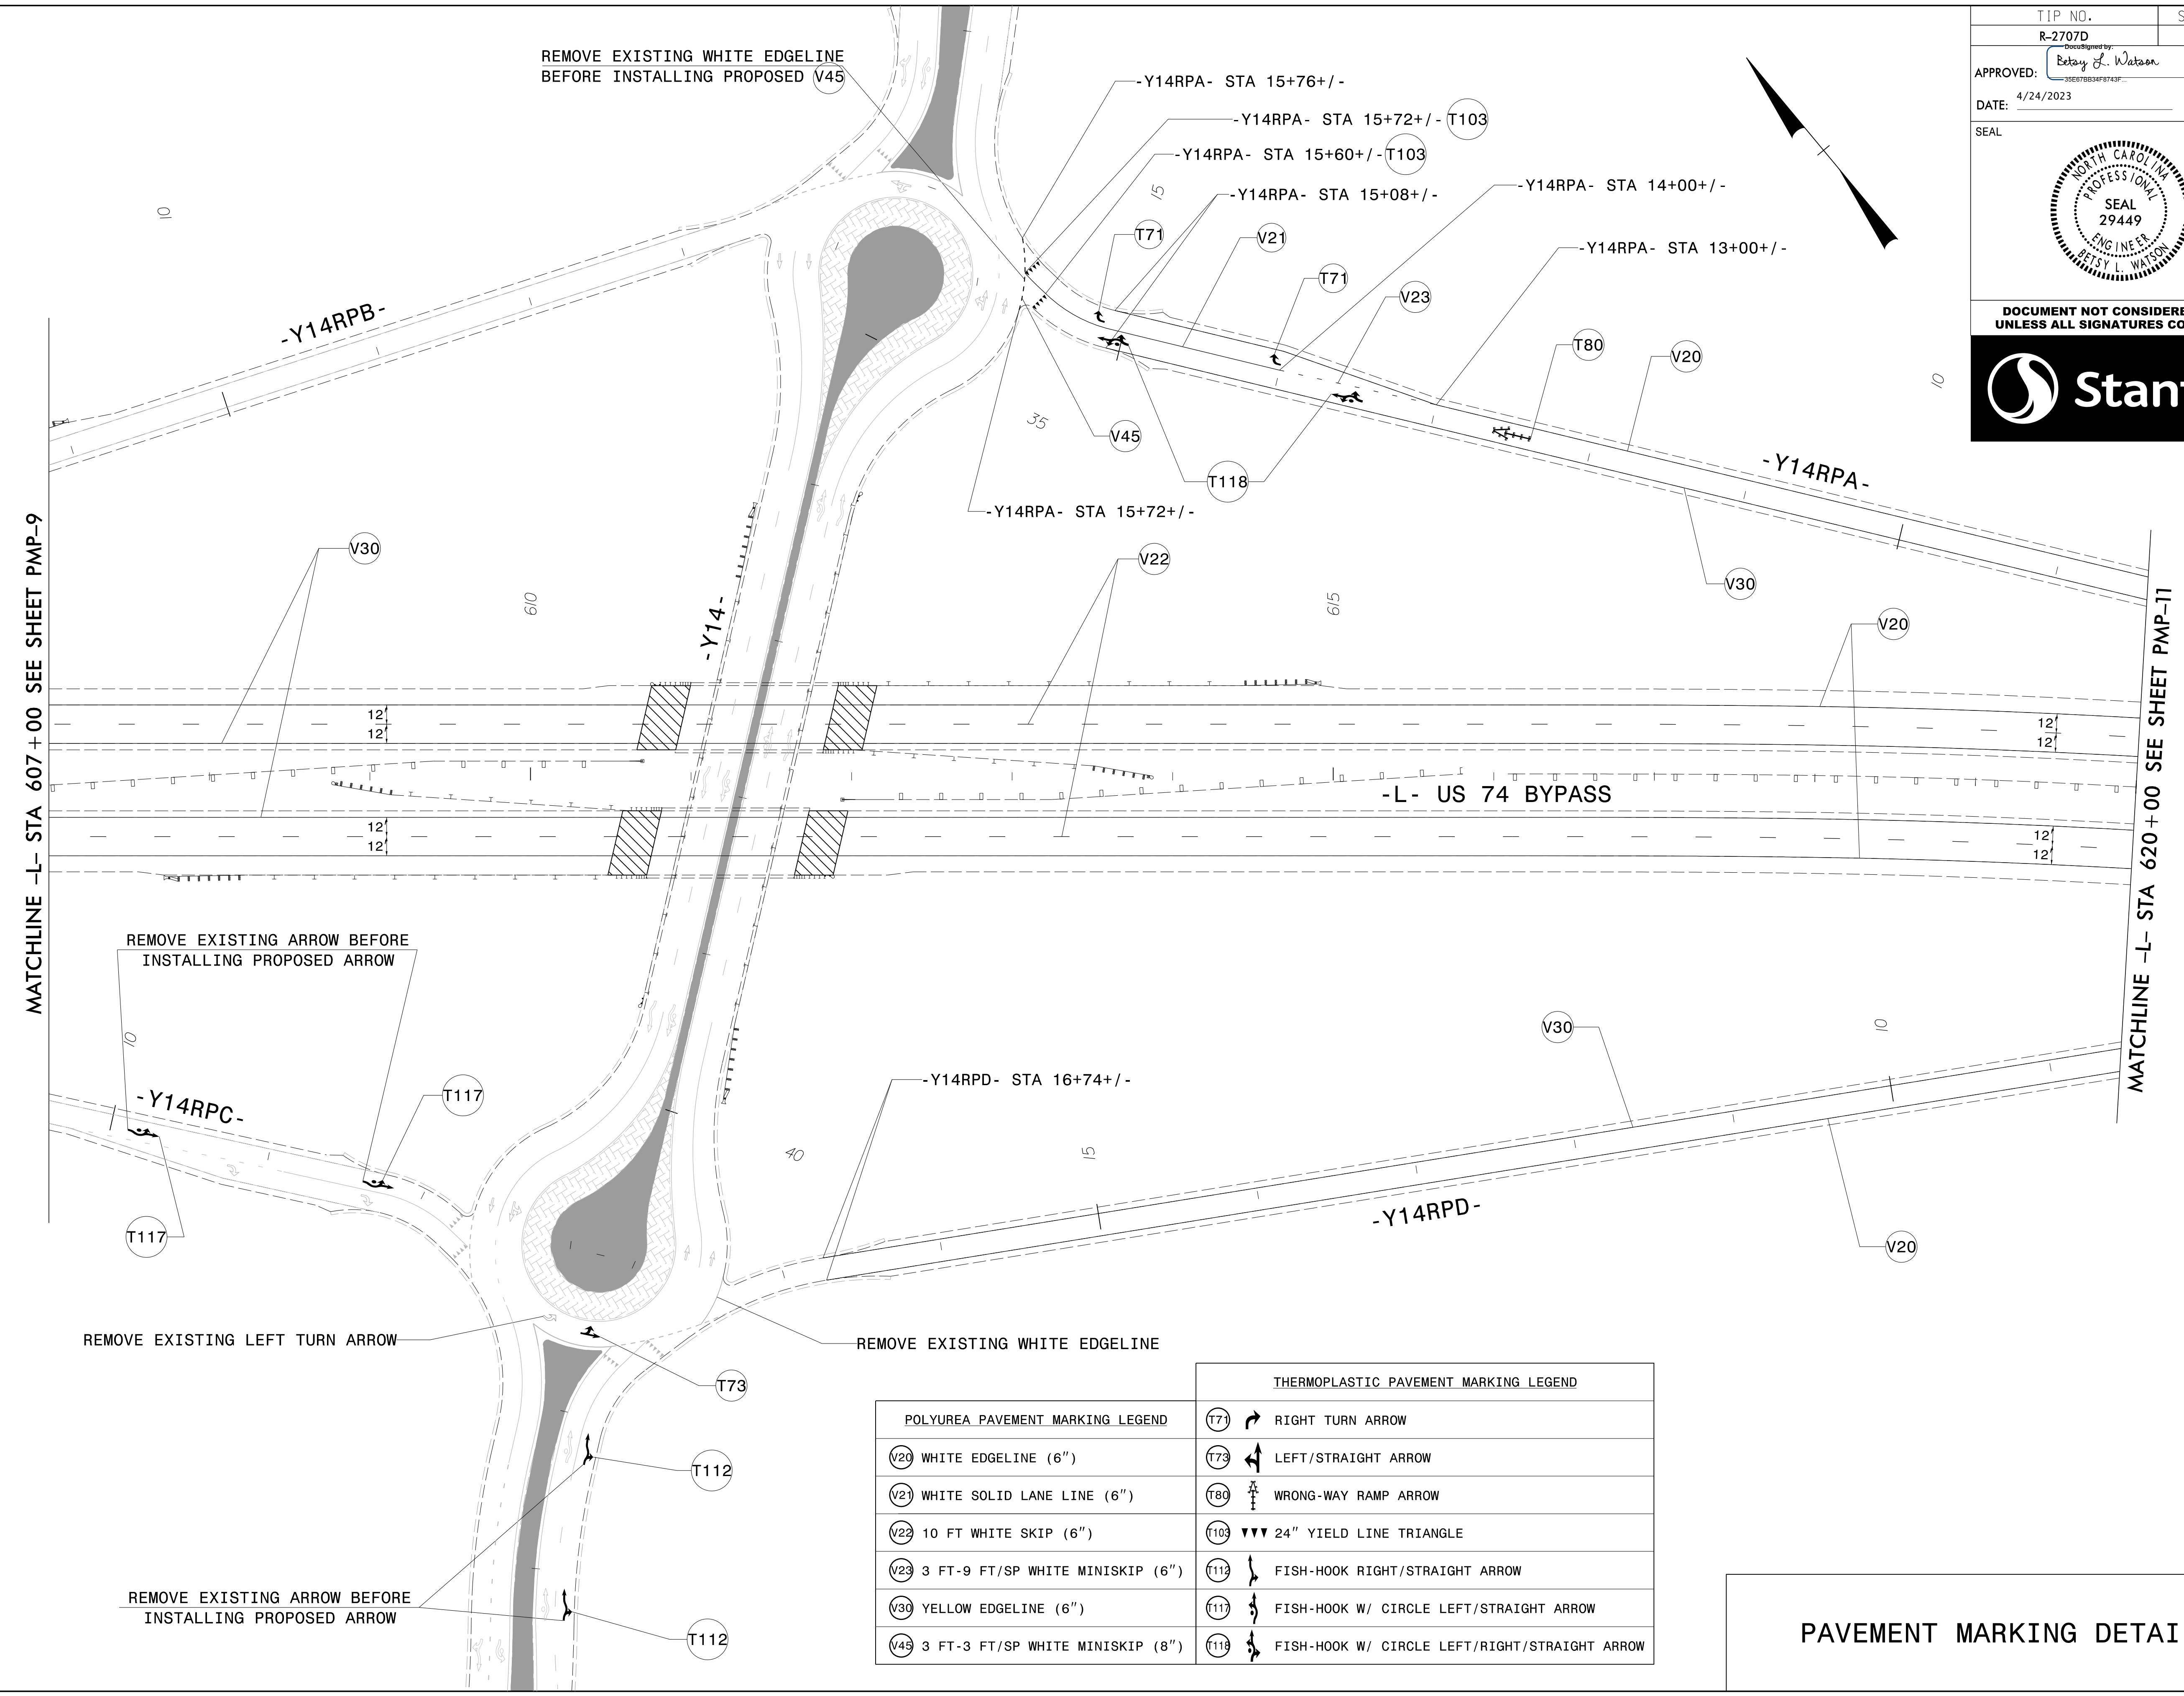

THERMOPLASTIC PAVEMENT MARKING LEGEND	
(T71) RIGHT TURN ARROW	(T71) RIGHT TURN ARROW
(V20) WHITE EDGELINE (6")	(T73) LEFT/STRAIGHT ARROW
(V21) WHITE SOLID LANE LINE (6")	(T80) WRONG-WAY RAMP ARROW
(V22) 10 FT WHITE SKIP (6")	(T103) 24" YIELD LINE TRIANGLE
(V23) 3 FT-9 FT/SP WHITE MINISKIP (6")	(T112) FISH-HOOK RIGHT/STRAIGHT ARROW
(V30) YELLOW EDGELINE (6")	(T117) FISH-HOOK W/ CIRCLE LEFT/STRAIGHT ARROW
(V45) 3 FT-3 FT/SP WHITE MINISKIP (8")	(T118) FISH-HOOK W/ CIRCLE LEFT/RIGHT/STRAIGHT ARROW

PAVEMENT MARKING DETAIL

\$\$\$\$\$SYTIME\$\$\$\$\$
 \$\$\$\$\$\$DGN\$\$\$\$\$
 \$\$\$\$\$\$USERNAME\$\$\$\$\$