

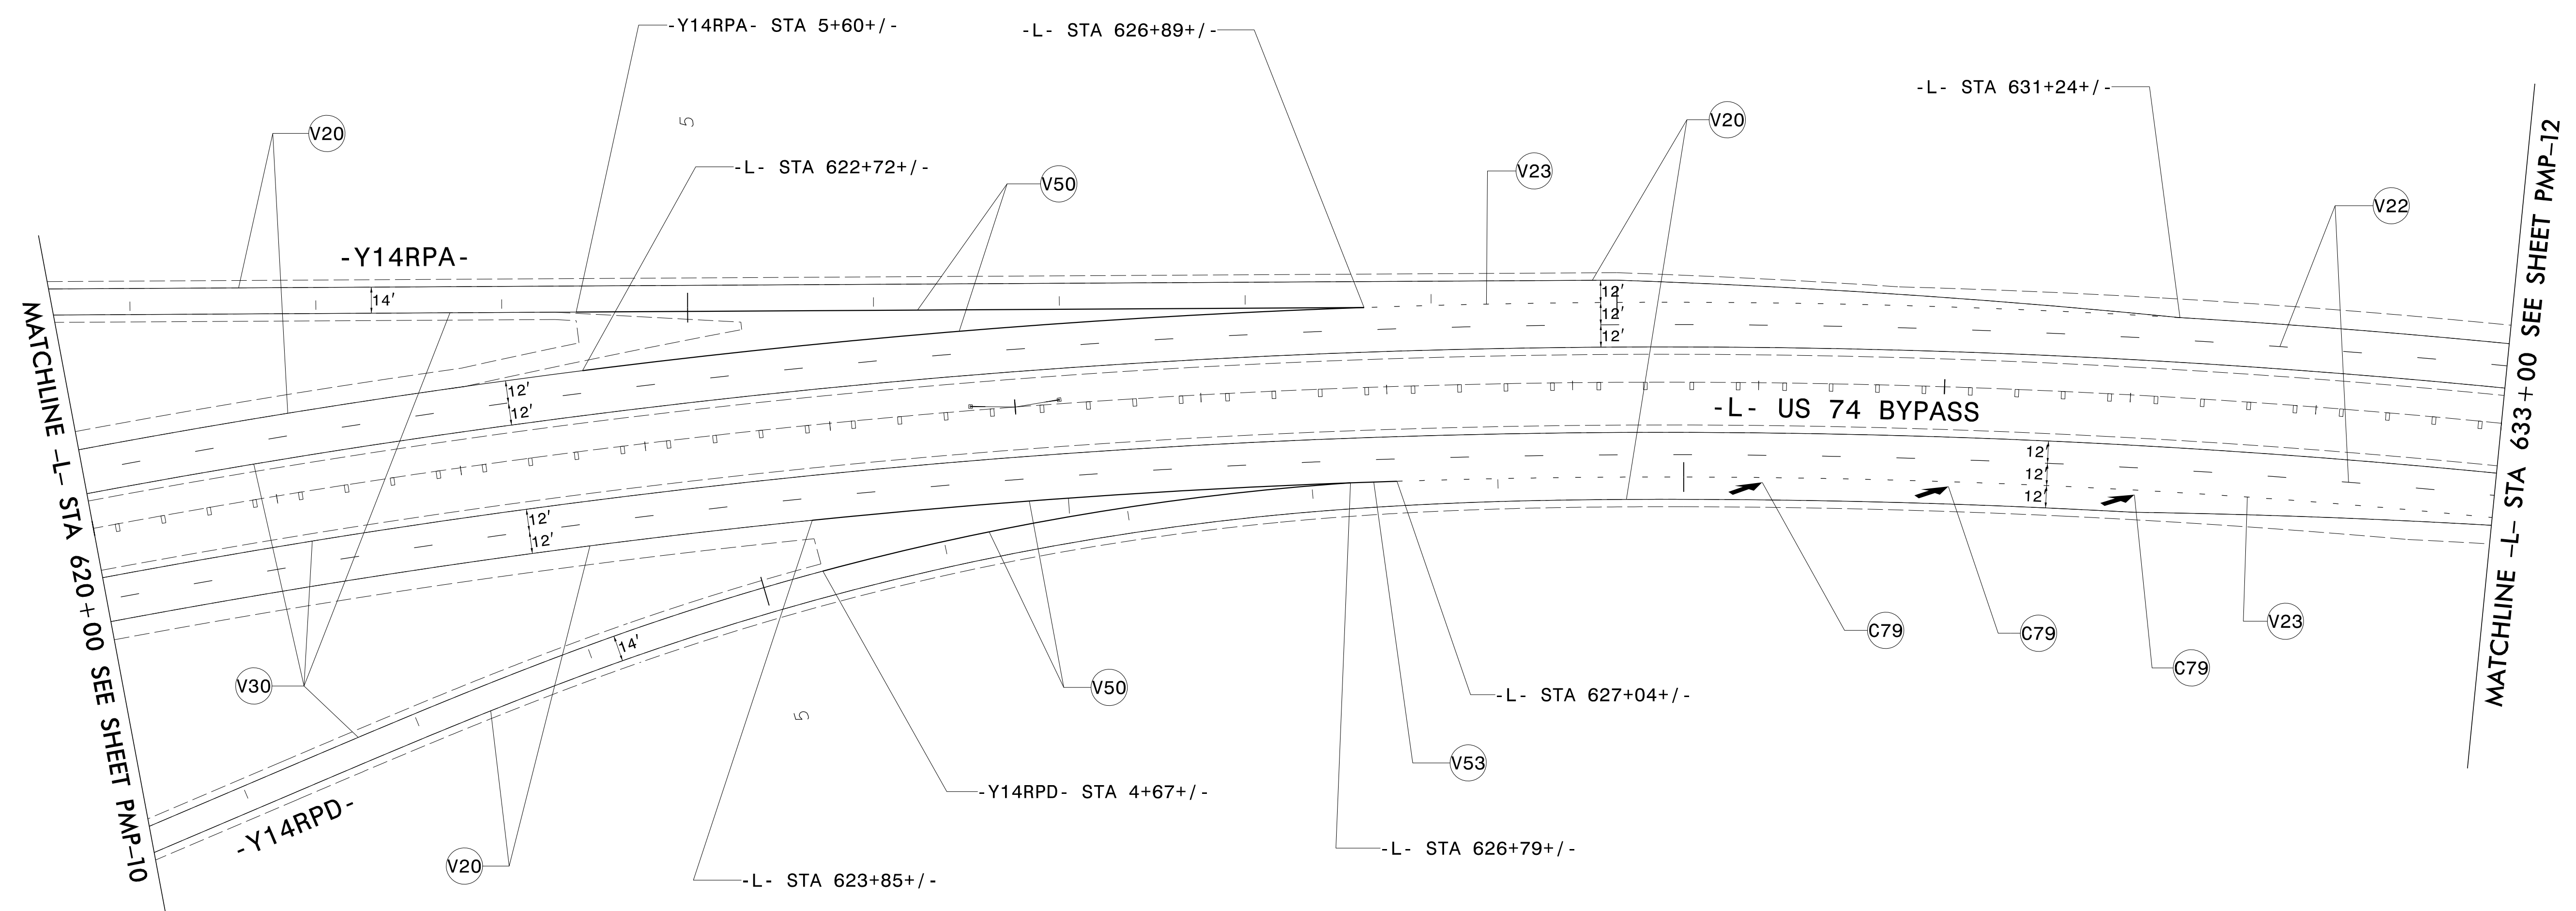
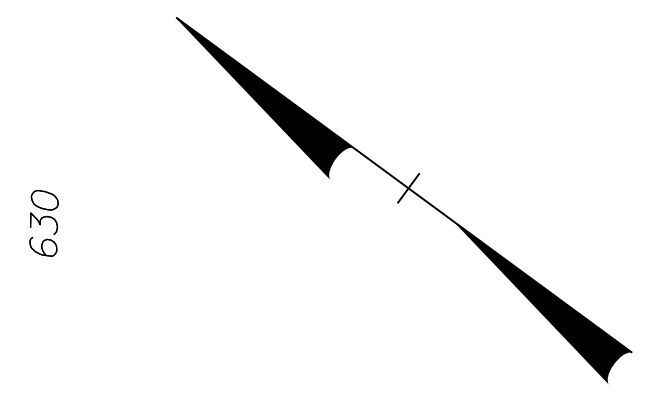


TIP NO. R-2707D	SHEET NO. PMP-11
APPROVED: <i>Betsy L. Watson</i>	
DATE: 4/24/2023	
SEAL	
	
<p>DOCUMENT NOT CONSIDERED FINAL UNLESS ALL SIGNATURES COMPLETED</p> 	



MATCHLINE -L- STA 620+00 SEE SHEET PMP-10

MATCHLINE -L- STA 633+00 SEE SHEET PMP-12

POLYUREA PAVEMENT MARKING LEGEND	COLD APPLIED PLASTIC PAVEMENT MARKING LEGEND
V20 WHITE EDGELINE (6")	C79 MERGE ARROW
V22 10 FT WHITE SKIP (6")	
V23 3 FT-9 FT/SP WHITE MINISKIP (6")	
V30 YELLOW EDGELINE (6")	
V50 WHITE GORELINE (12")	
V53 WHITE SOLID LANE LINE (12")	

PAVEMENT MARKING DETAIL

\$\$\$\$\$SYTIME\$\$\$\$\$
\$\$\$\$\$DGN\$\$\$\$\$
\$\$\$\$\$USERNAME\$\$\$\$\$