





TIP NO. R-2707D	SHEET NO. PMP-12
APPROVED: <i>Betsy L. Watson</i>	
DATE: 4/24/2023	
SEAL	
	
DOCUMENT NOT CONSIDERED FINAL UNLESS ALL SIGNATURES COMPLETED	
	





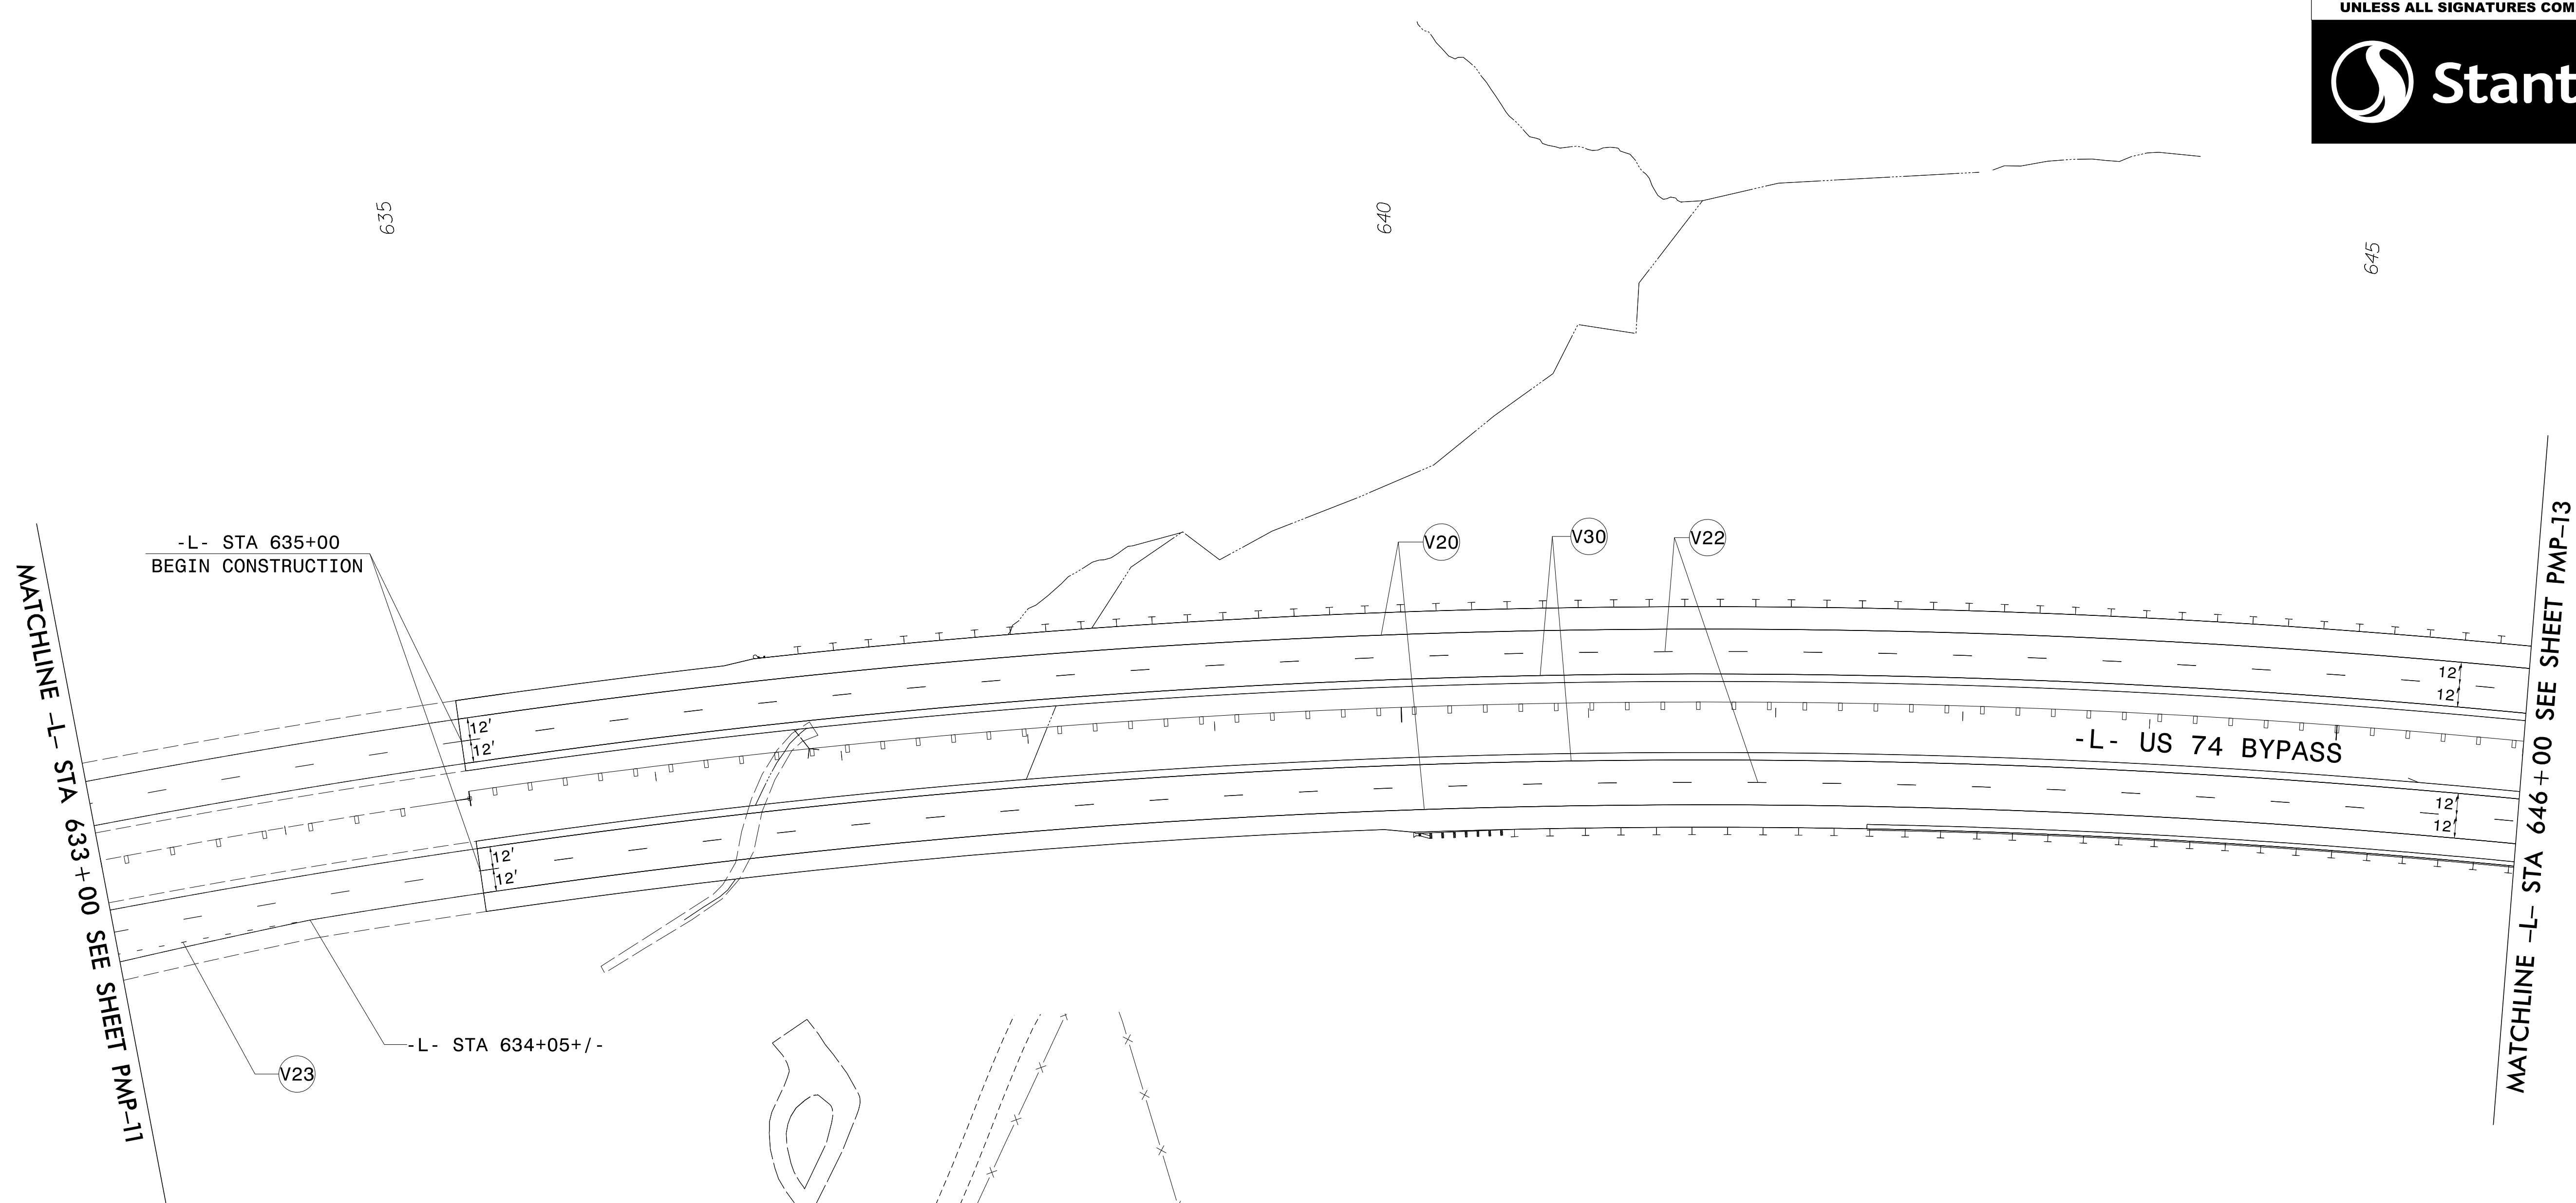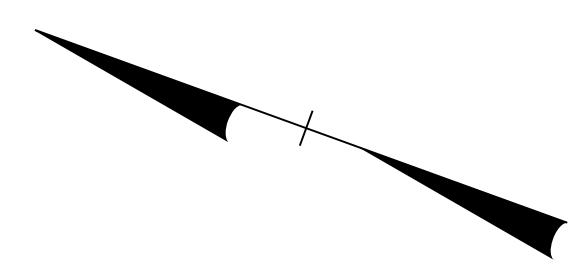

-L- STA 635+00
BEGIN CONSTRUCTION

MATCHLINE -L- STA 633+00 SEE SHEET PMP-11

-L- STA 634+05+/-

-L- US 74 BYPASS

MATCHLINE -L- STA 646+00 SEE SHEET PMP-13

POLYUREA PAVEMENT MARKING LEGEND	
	WHITE EDGELINE (6")
	10 FT WHITE SKIP (6")
	3 FT-9 FT/SP WHITE MINISKIP (6")
	YELLOW EDGELINE (6")

PAVEMENT MARKING DETAIL

\$\$\$\$\$SYTIME\$\$\$\$\$
\$\$\$\$\$DGN\$\$\$\$\$
\$\$\$\$\$USERNAME\$\$\$\$\$