

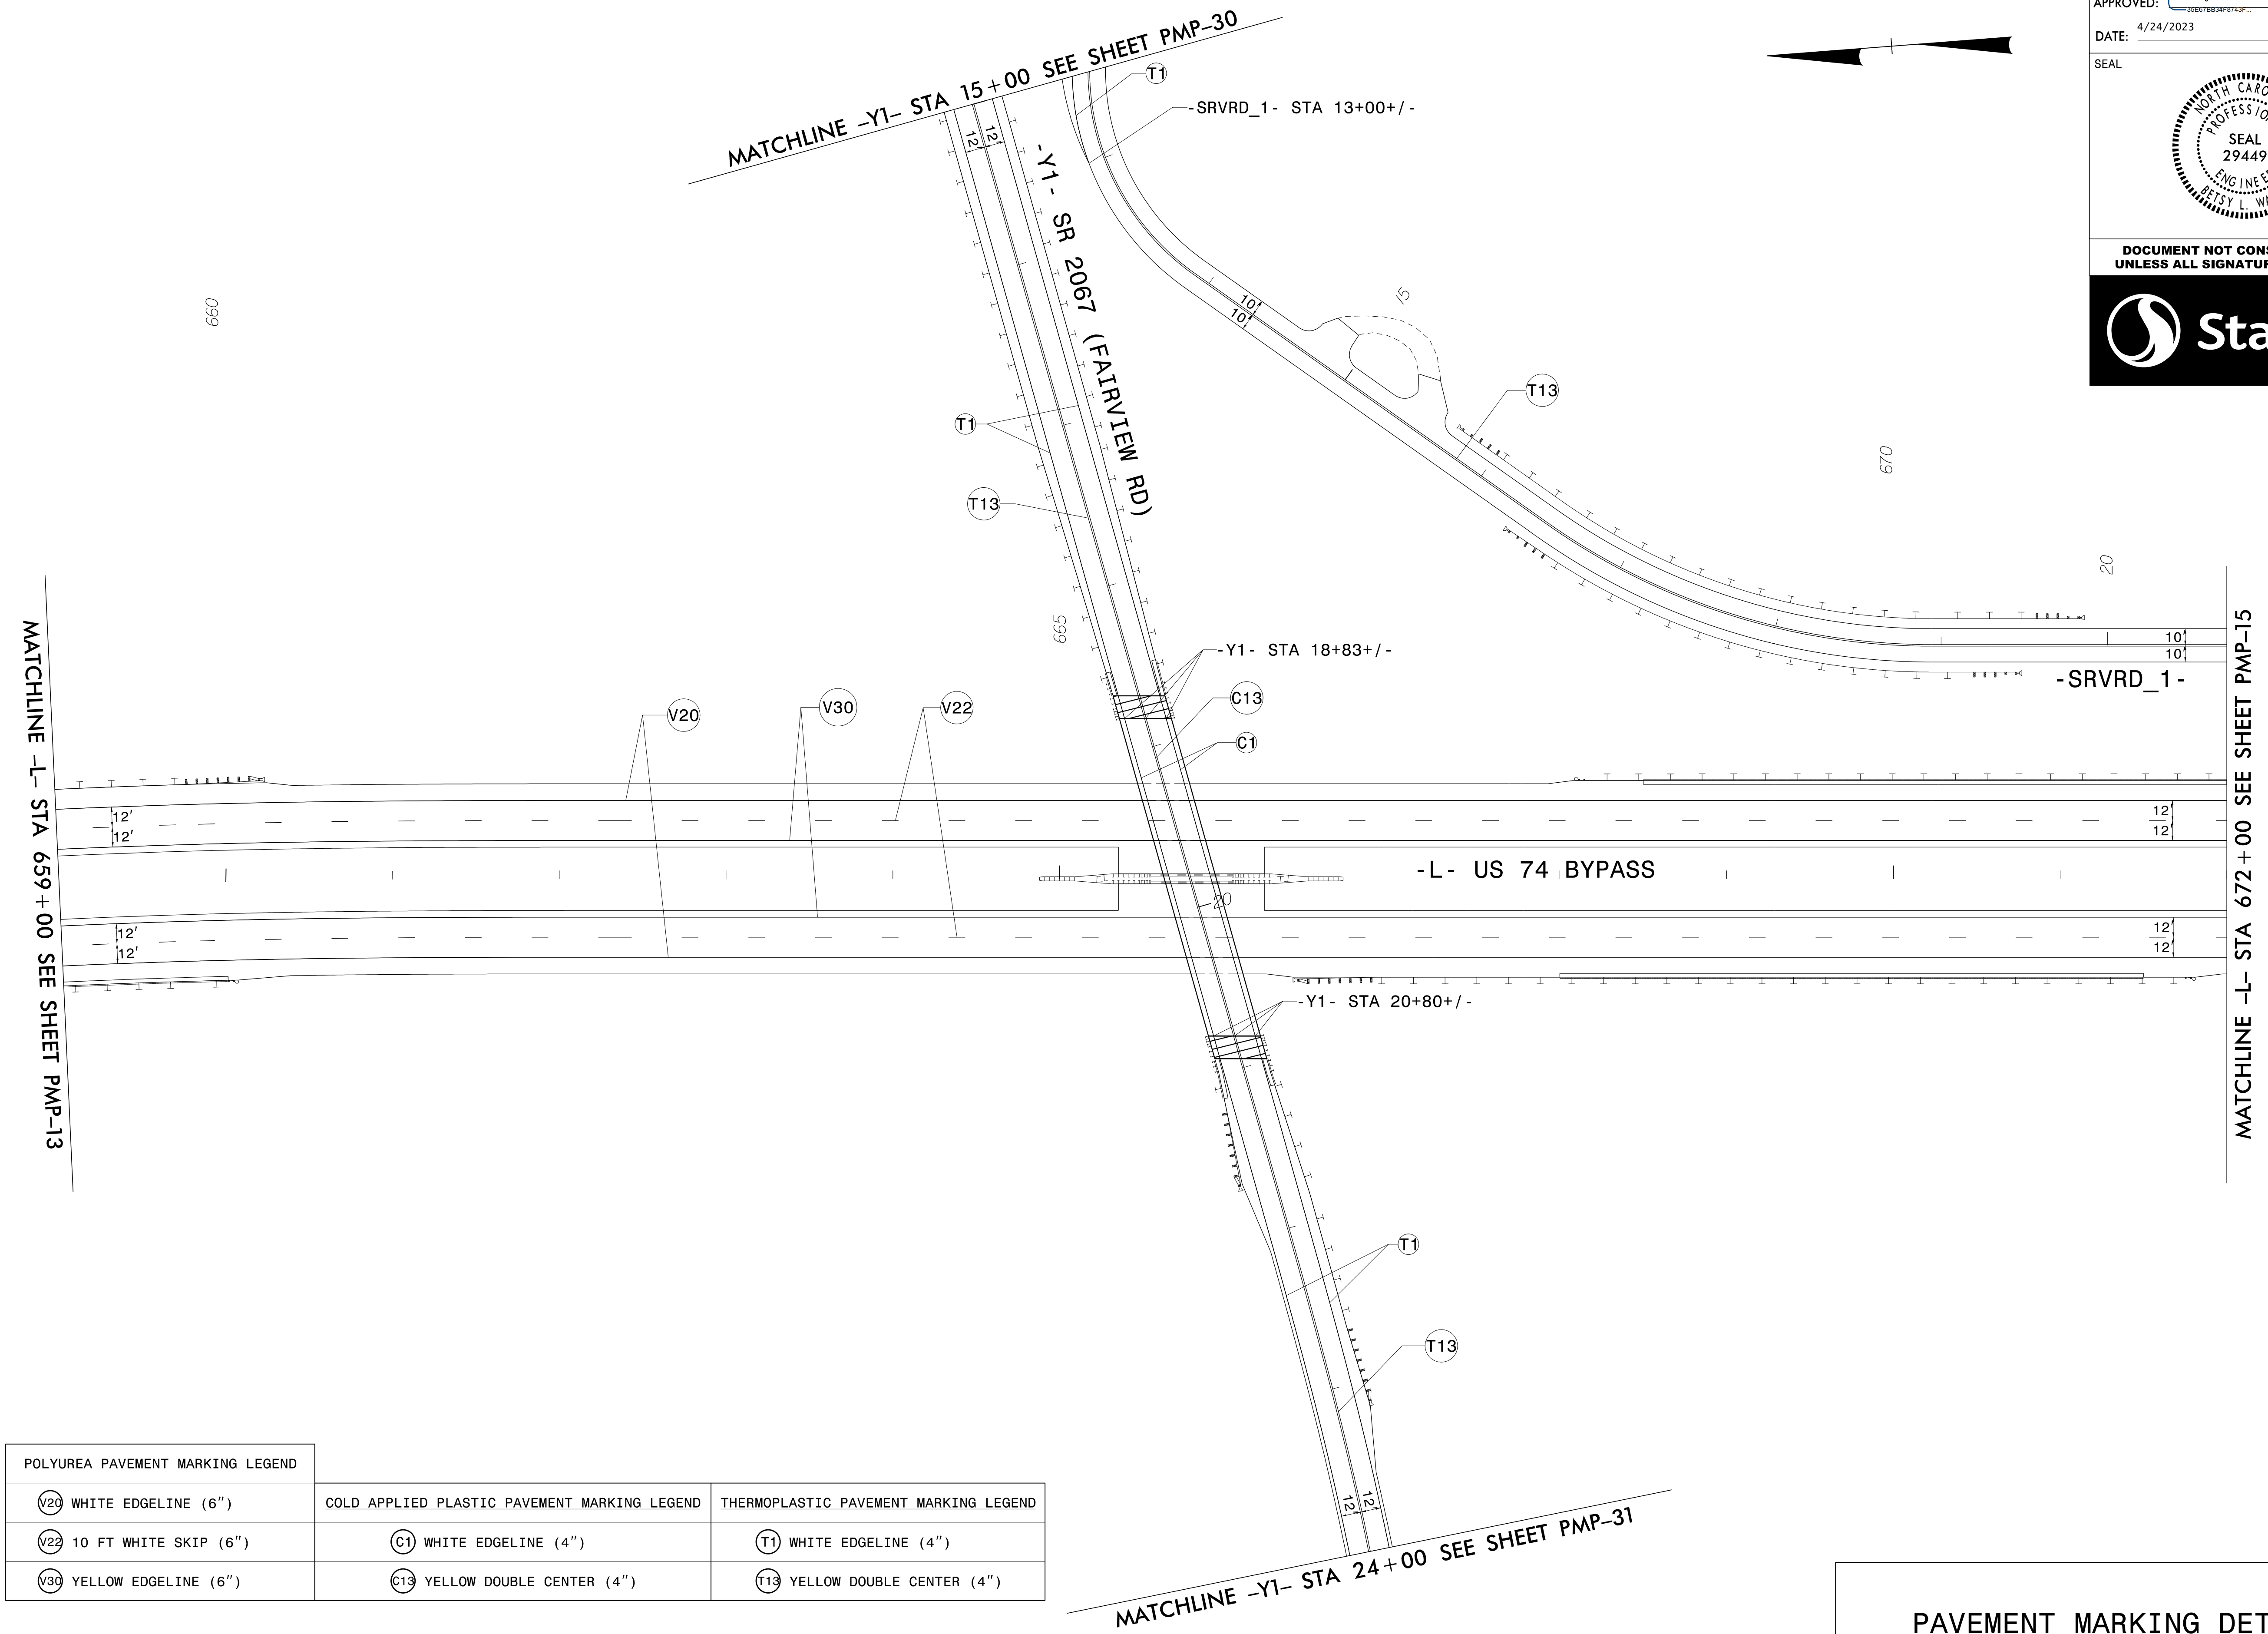


TIP NO. R-2707D	SHEET NO. PMP-14
APPROVED: <i>Betsy L. Watson</i>	
DATE: 4/24/2023	
SEAL	
	
<p>DOCUMENT NOT CONSIDERED FINAL UNLESS ALL SIGNATURES COMPLETED</p> 	



POLYUREA PAVEMENT MARKING LEGEND		
WHITE EDGELINE (6")	COLD APPLIED PLASTIC PAVEMENT MARKING LEGEND	WHITE EDGELINE (4")
10 FT WHITE SKIP (6")		WHITE EDGELINE (4")
YELLOW EDGELINE (6")		YELLOW DOUBLE CENTER (4")
YELLOW DOUBLE CENTER (4")		YELLOW DOUBLE CENTER (4")

PAVEMENT MARKING DETAIL

\$\$\$\$\$SYTIME\$\$\$\$\$
 \$\$\$\$\$\$DGN\$\$\$\$\$
 \$\$\$\$\$\$USERNAME\$\$\$\$\$