

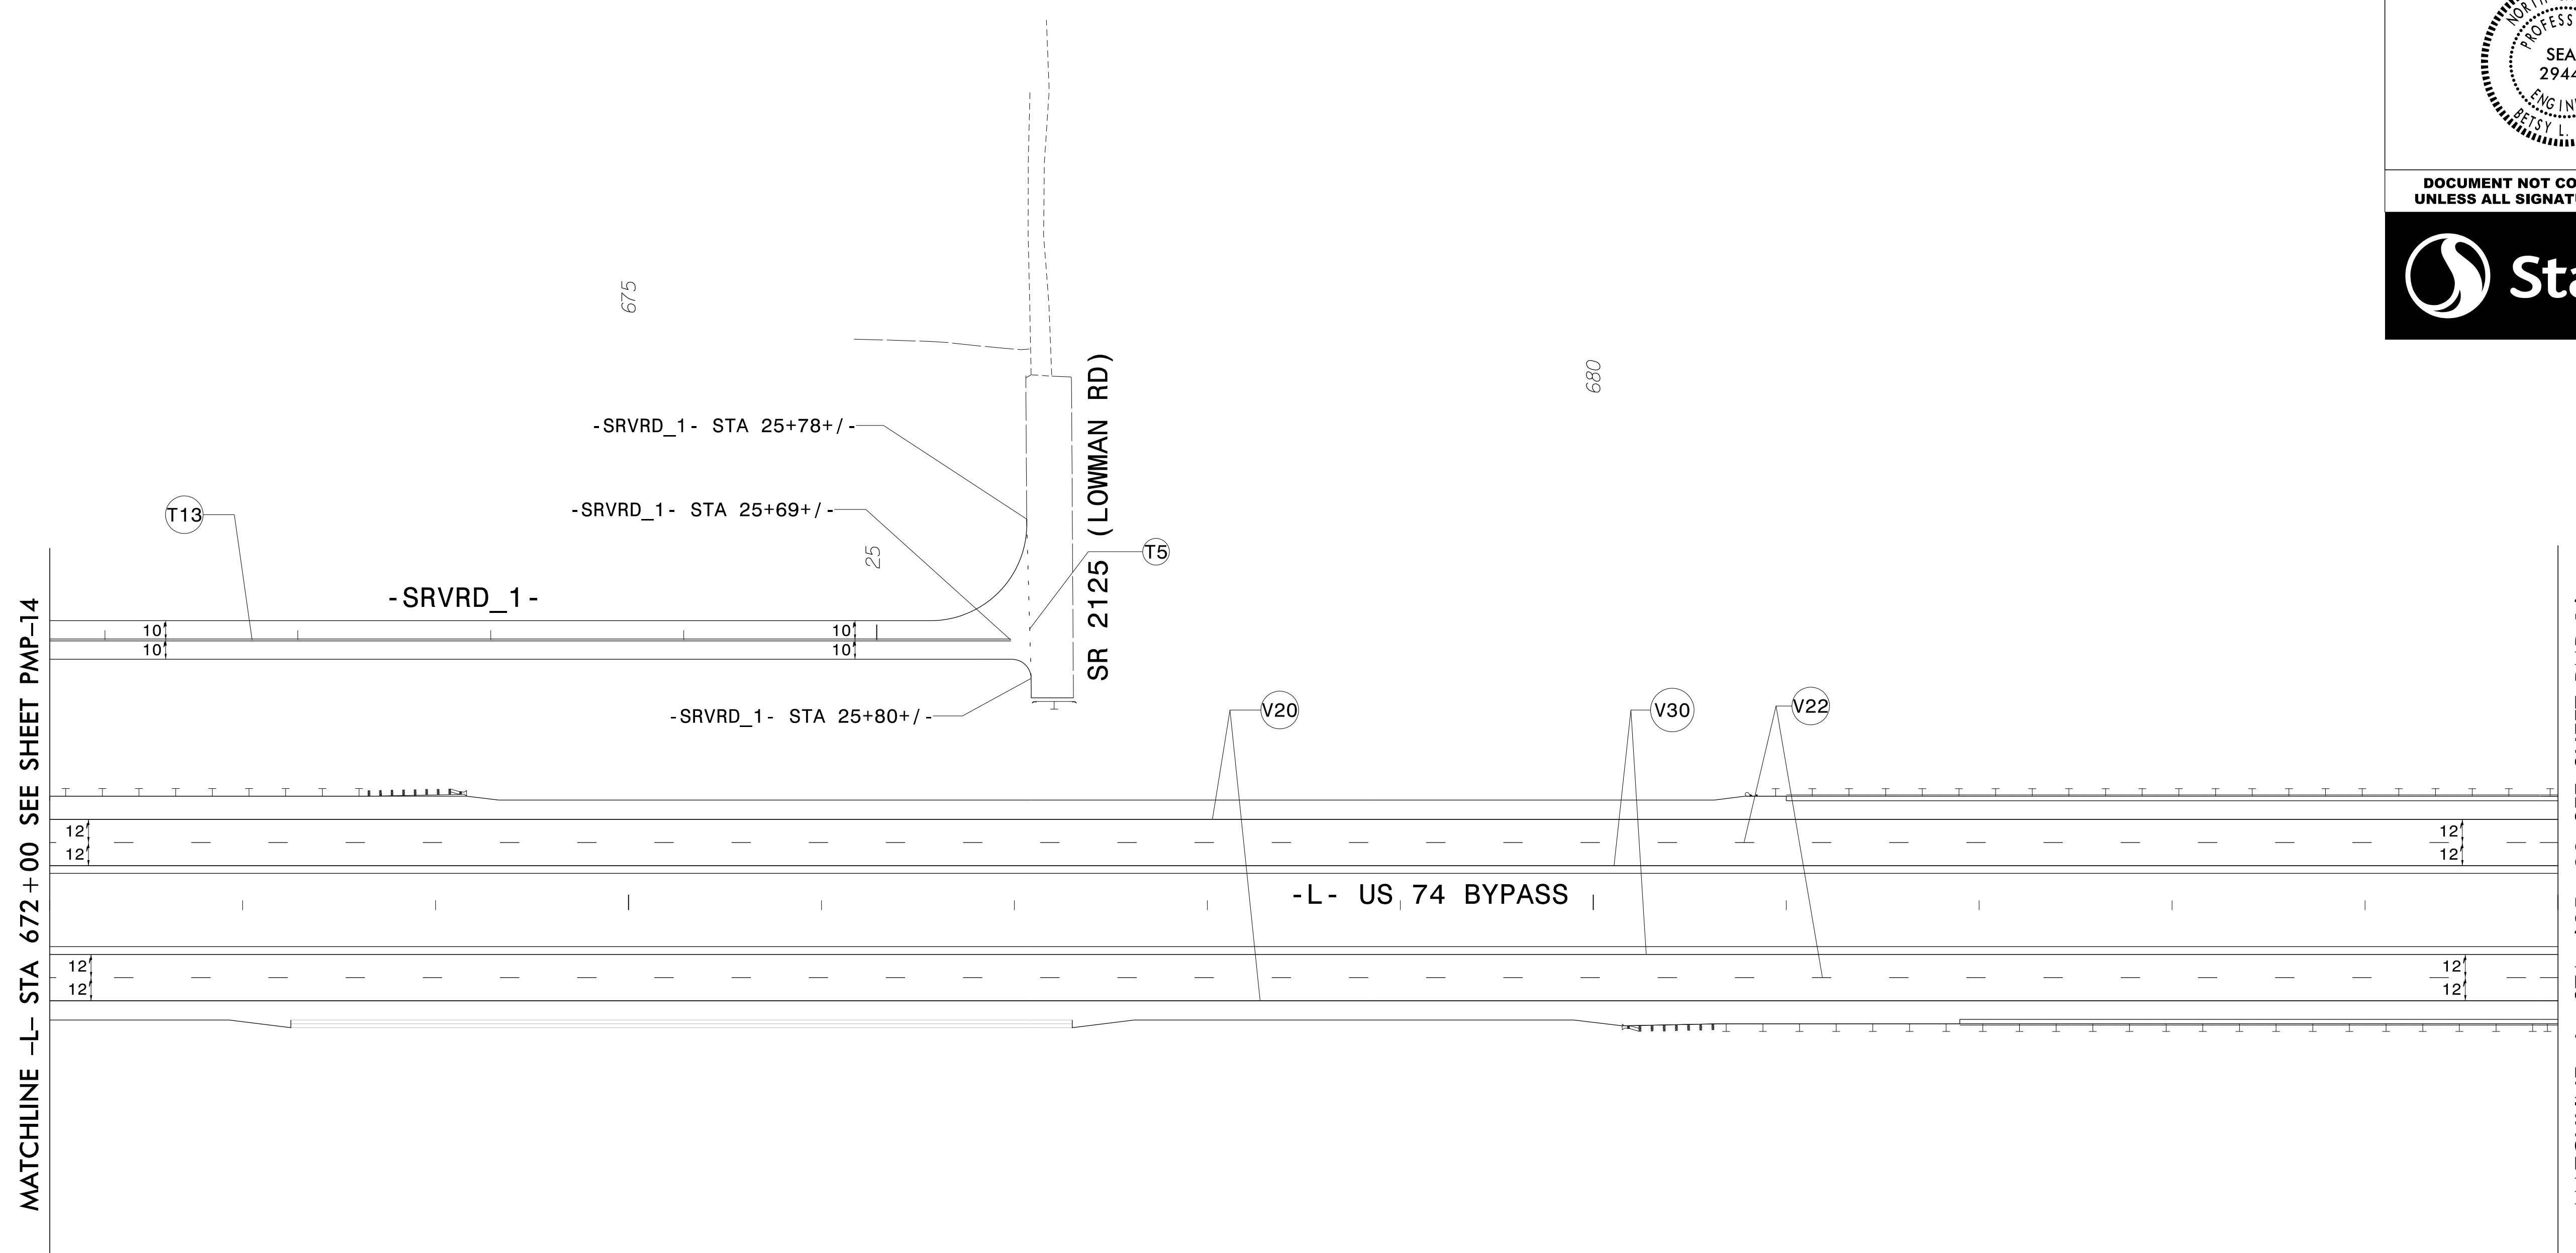
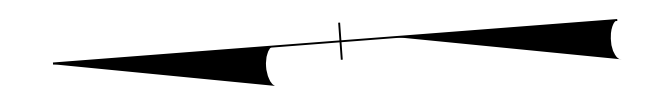

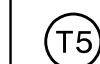
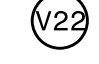




TIP NO. R-2707D	SHEET NO. PMP-15
APPROVED: <i>Betsy L. Watson</i>	
DATE: 4/24/2023	
SEAL	
	
DOCUMENT NOT CONSIDERED FINAL UNLESS ALL SIGNATURES COMPLETED	
	



MATCHLINE -L- STA 672 +00 SEE SHEET PMP-14

MATCHLINE -L- STA 685 +00 SEE SHEET PMP-16

POLYUREA PAVEMENT MARKING LEGEND		THERMOPLASTIC PAVEMENT MARKING LEGEND	
	WHITE EDGELINE (6")		2 FT-6 FT/SP WHITE MINISKIP (4")
	10 FT WHITE SKIP (6")		YELLOW DOUBLE CENTER (4")
	YELLOW EDGELINE (6")		

PAVEMENT MARKING DETAIL

\$\$\$\$\$SYTIME\$\$\$\$\$
\$\$\$\$\$DGN\$\$\$\$\$
\$\$\$\$\$USERNAME\$\$\$\$\$