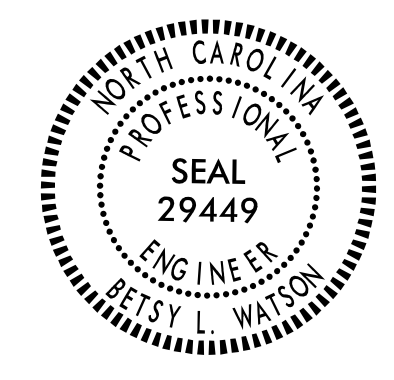



TIP NO. R-2707D	SHEET NO. PMP-16
APPROVED: <i>Betsy L. Watson</i>	
DATE: 4/24/2023	
SEAL	
	
<p><b>DOCUMENT NOT CONSIDERED FINAL UNLESS ALL SIGNATURES COMPLETED</b></p> 	

MATCHLINE -L- STA 685+00 SEE SHEET PMP-15

685

MATCHLINE -Y2- STA 24+00 SEE SHEET PMP-33

MATCHLINE -Y2- STA 15+00 SEE SHEET PMP-32

-Y2- STA 15+12+/-  
-Y2- STA 15+76+/-  
-Y2- STA 15+22+/-  
-Y2- STA 15+66+/-


-Y2- STA 19+17+/-

-Y2- STA 21+19+/-

-L- US 174 BYPASS

SR 2052 (ELIZABETH AVE)  
-Y2- SR 2052 (ELIZABETH AVE)

MATCHLINE -L- STA 698+00 SEE SHEET PMP-17

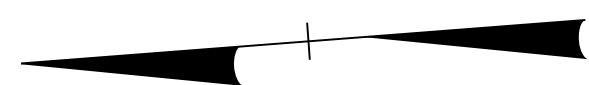

POLYUREA PAVEMENT MARKING LEGEND	
V20	WHITE EDGELINE (6")
V22	10 FT WHITE SKIP (6")
V30	YELLOW EDGELINE (6")

COLD APPLIED PLASTIC PAVEMENT MARKING LEGEND	
C1	WHITE EDGELINE (4")
C13	YELLOW DOUBLE CENTER (4")

THERMOPLASTIC PAVEMENT MARKING LEGEND	
T1	WHITE EDGELINE (4")
T5	2 FT-6 FT/SP WHITE MINISKIP (4")
T13	YELLOW DOUBLE CENTER (4")

\$\$\$\$\$SYTIME\$\$\$\$\$  
\$\$\$\$\$DGN\$\$\$\$\$  
\$\$\$\$\$USERNAME\$\$\$\$\$

PAVEMENT MARKING DETAIL