
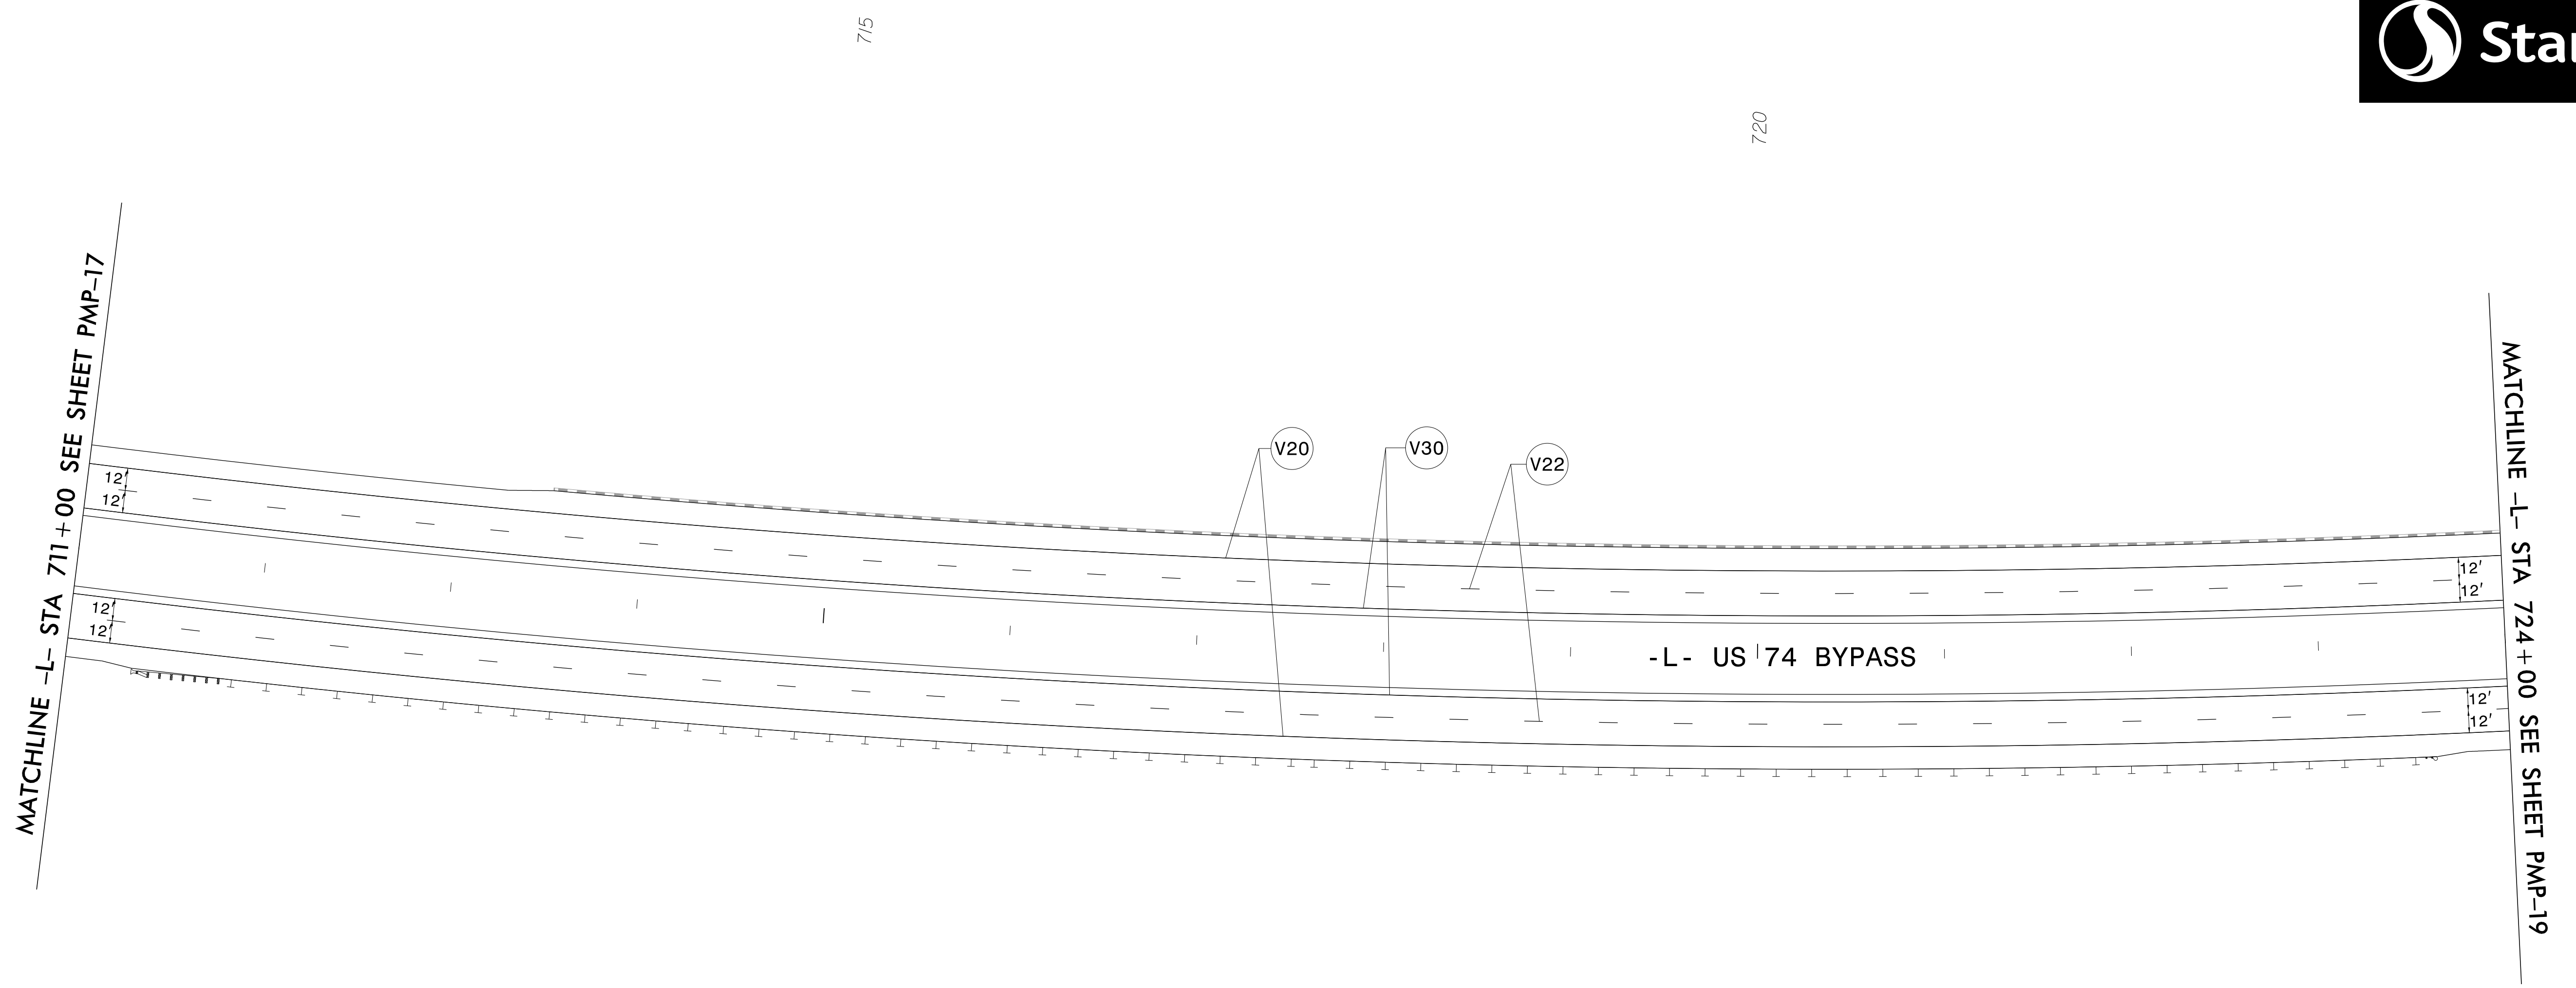


TIP NO. R-2707D	SHEET NO. PMP-18
APPROVED: <i>Betsy L. Watson</i>	
DATE: 4/24/2023	
SEAL	
DOCUMENT NOT CONSIDERED FINAL UNLESS ALL SIGNATURES COMPLETED	

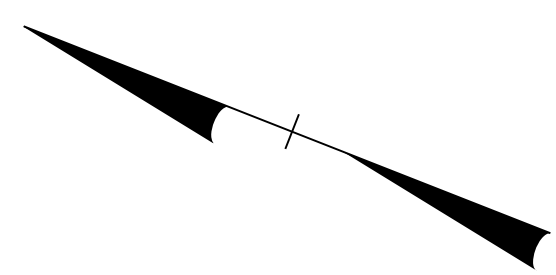

POLYUREA PAVEMENT MARKING LEGEND	
	WHITE EDGELINE (6")
	10 FT WHITE SKIP (6")
	YELLOW EDGELINE (6")

PAVEMENT MARKING DETAIL

\$\$\$\$\$SYTIME\$\$\$\$\$
 \$\$\$\$\$\$DGN\$\$\$\$\$
 \$\$\$\$\$\$USERNAM\$\$\$\$\$