

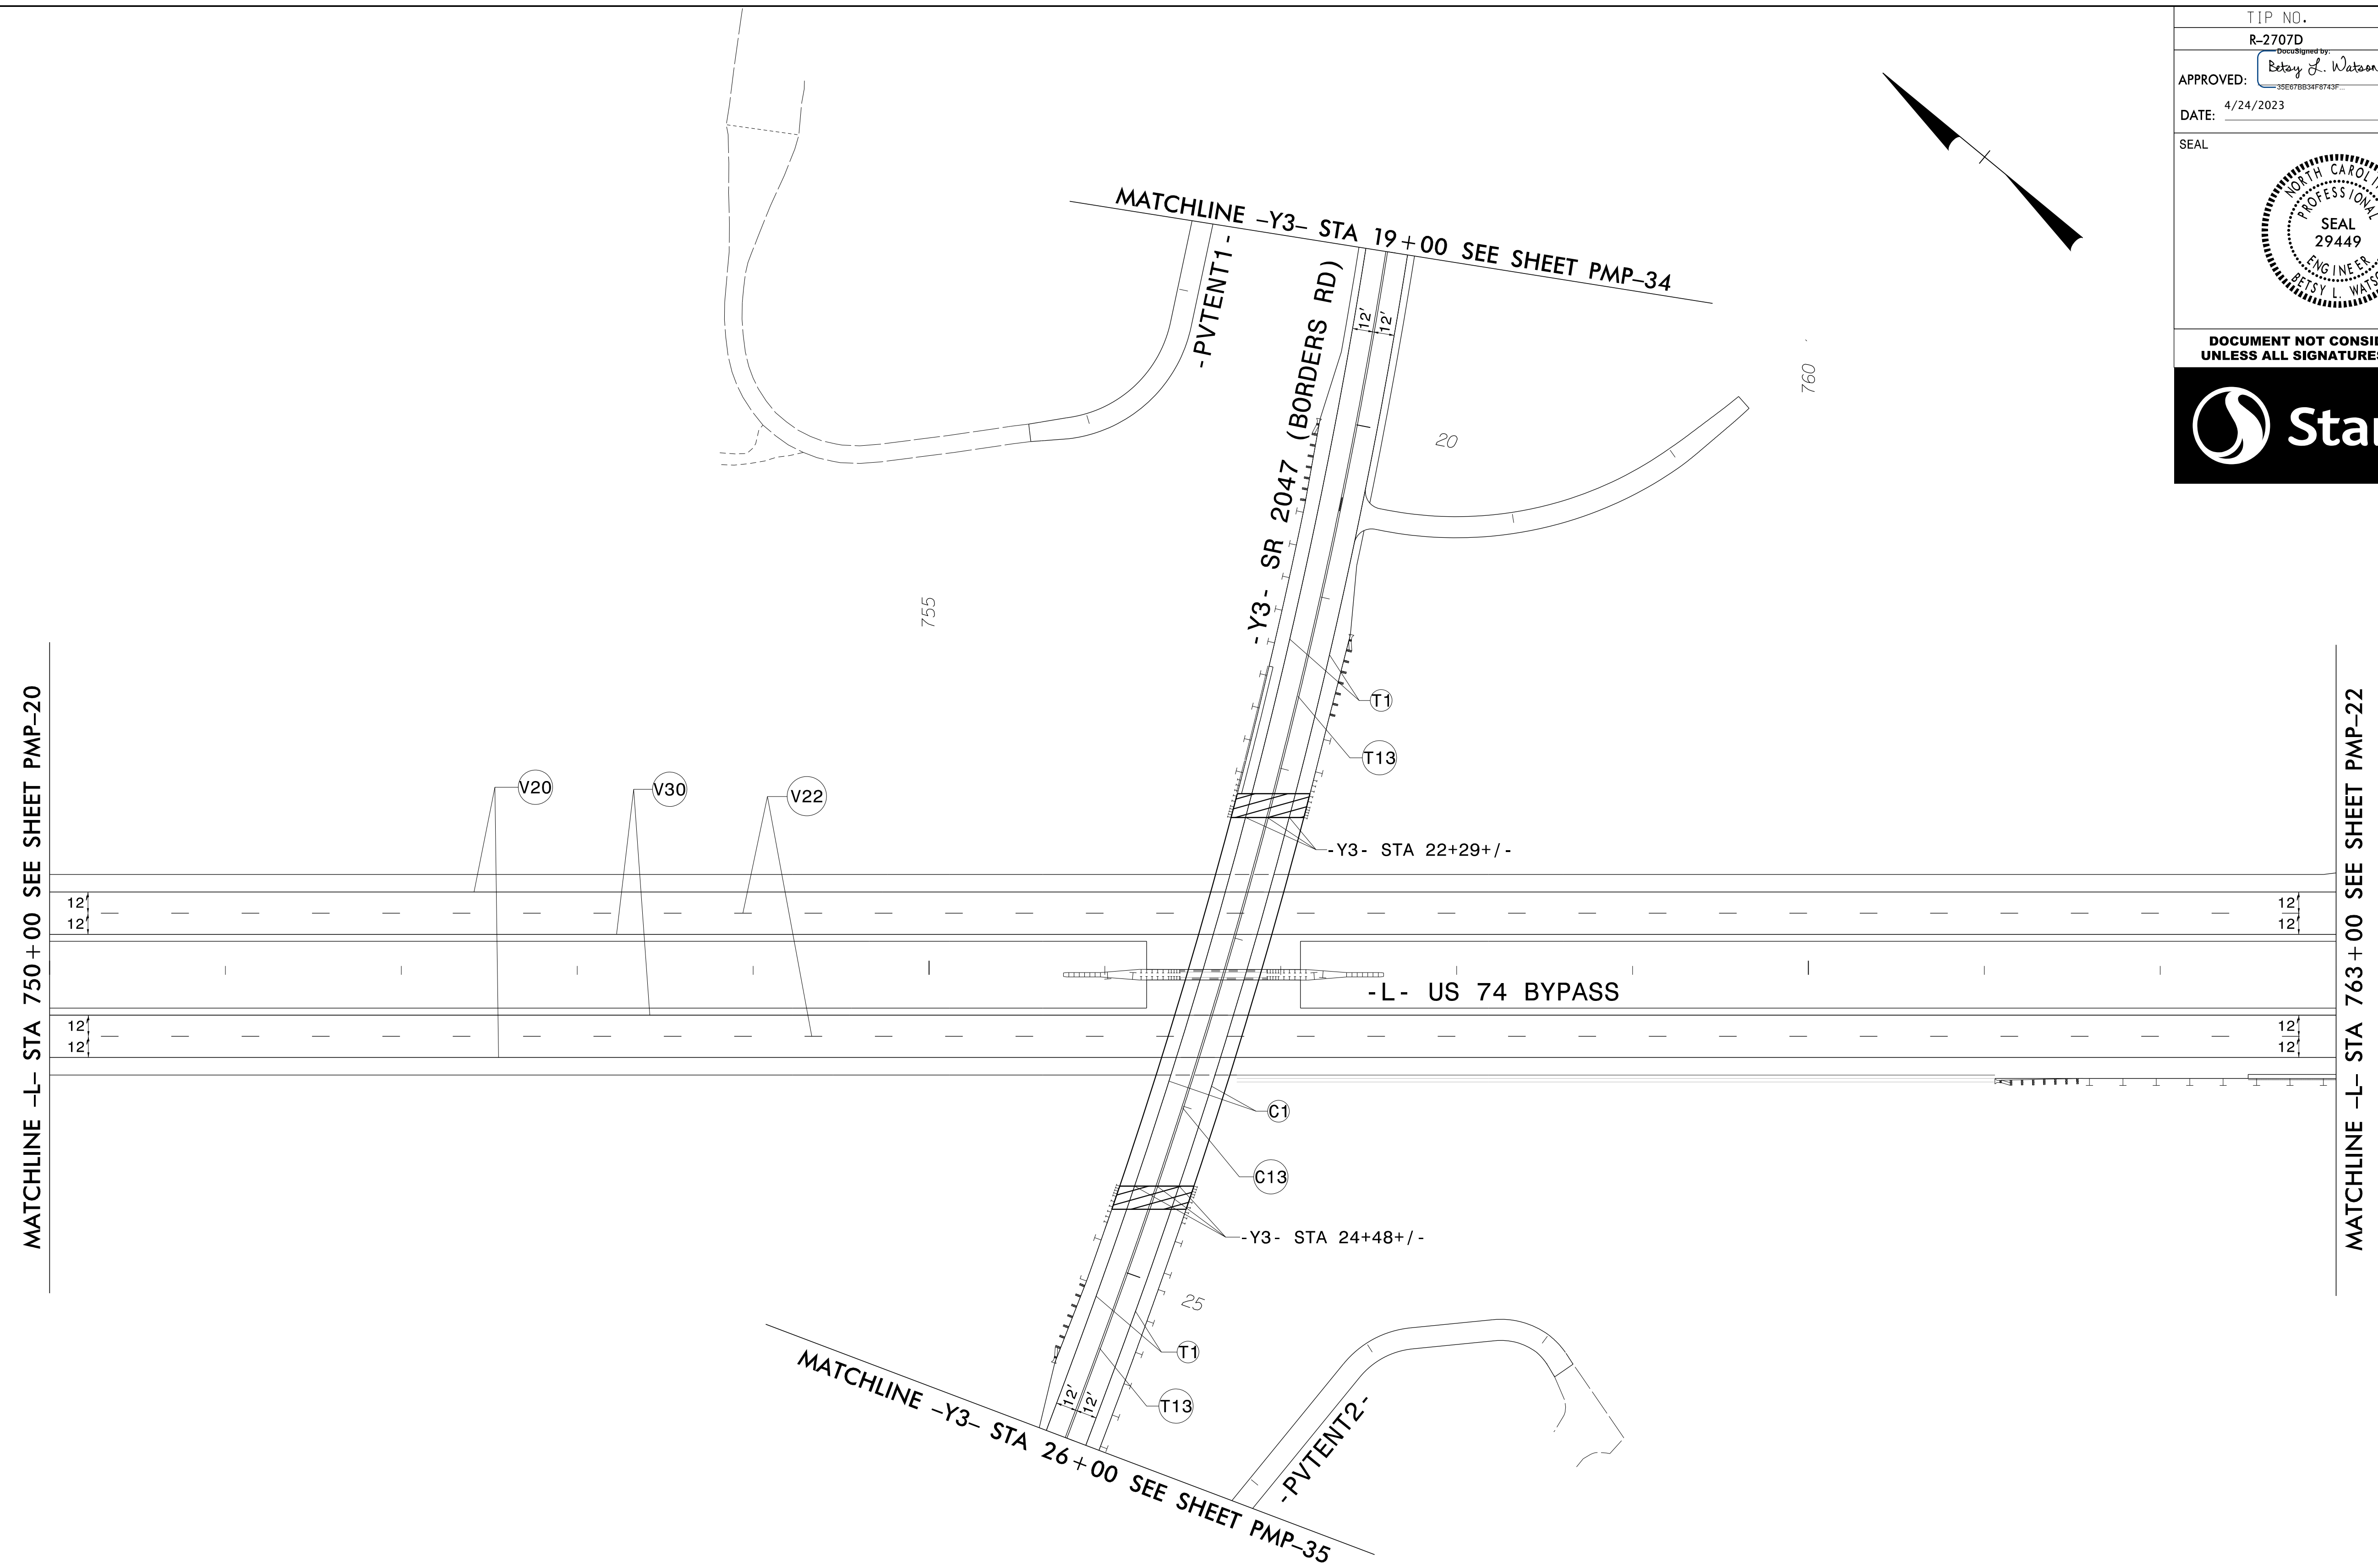


TIP NO. R-2707D	SHEET NO. PMP-21
APPROVED: <i>Betsy L. Watson</i>	
DATE: 4/24/2023	
SEAL	
	
DOCUMENT NOT CONSIDERED FINAL UNLESS ALL SIGNATURES COMPLETED	
	



POLYUREA PAVEMENT MARKING LEGEND		
V20 WHITE EDGELINE (6")	COLD APPLIED PLASTIC PAVEMENT MARKING LEGEND	
V22 10 FT WHITE SKIP (6")	C1 WHITE EDGELINE (4")	T1 WHITE EDGELINE (4")
V30 YELLOW EDGELINE (6")	C13 YELLOW DOUBLE CENTER (4")	T13 YELLOW DOUBLE CENTER (4")

PAVEMENT MARKING DETAIL

\$\$\$\$\$SYTIME\$\$\$\$\$
 \$\$\$DGN\$\$\$\$\$
 \$\$\$USERNAME\$\$\$\$\$