


TIP NO. R-2707D	SHEET NO. PMP-25
APPROVED: <i>Betsy L. Watson</i>	
DATE: 4/24/2023	
SEAL	
<p>DOCUMENT NOT CONSIDERED FINAL UNLESS ALL SIGNATURES COMPLETED</p>	

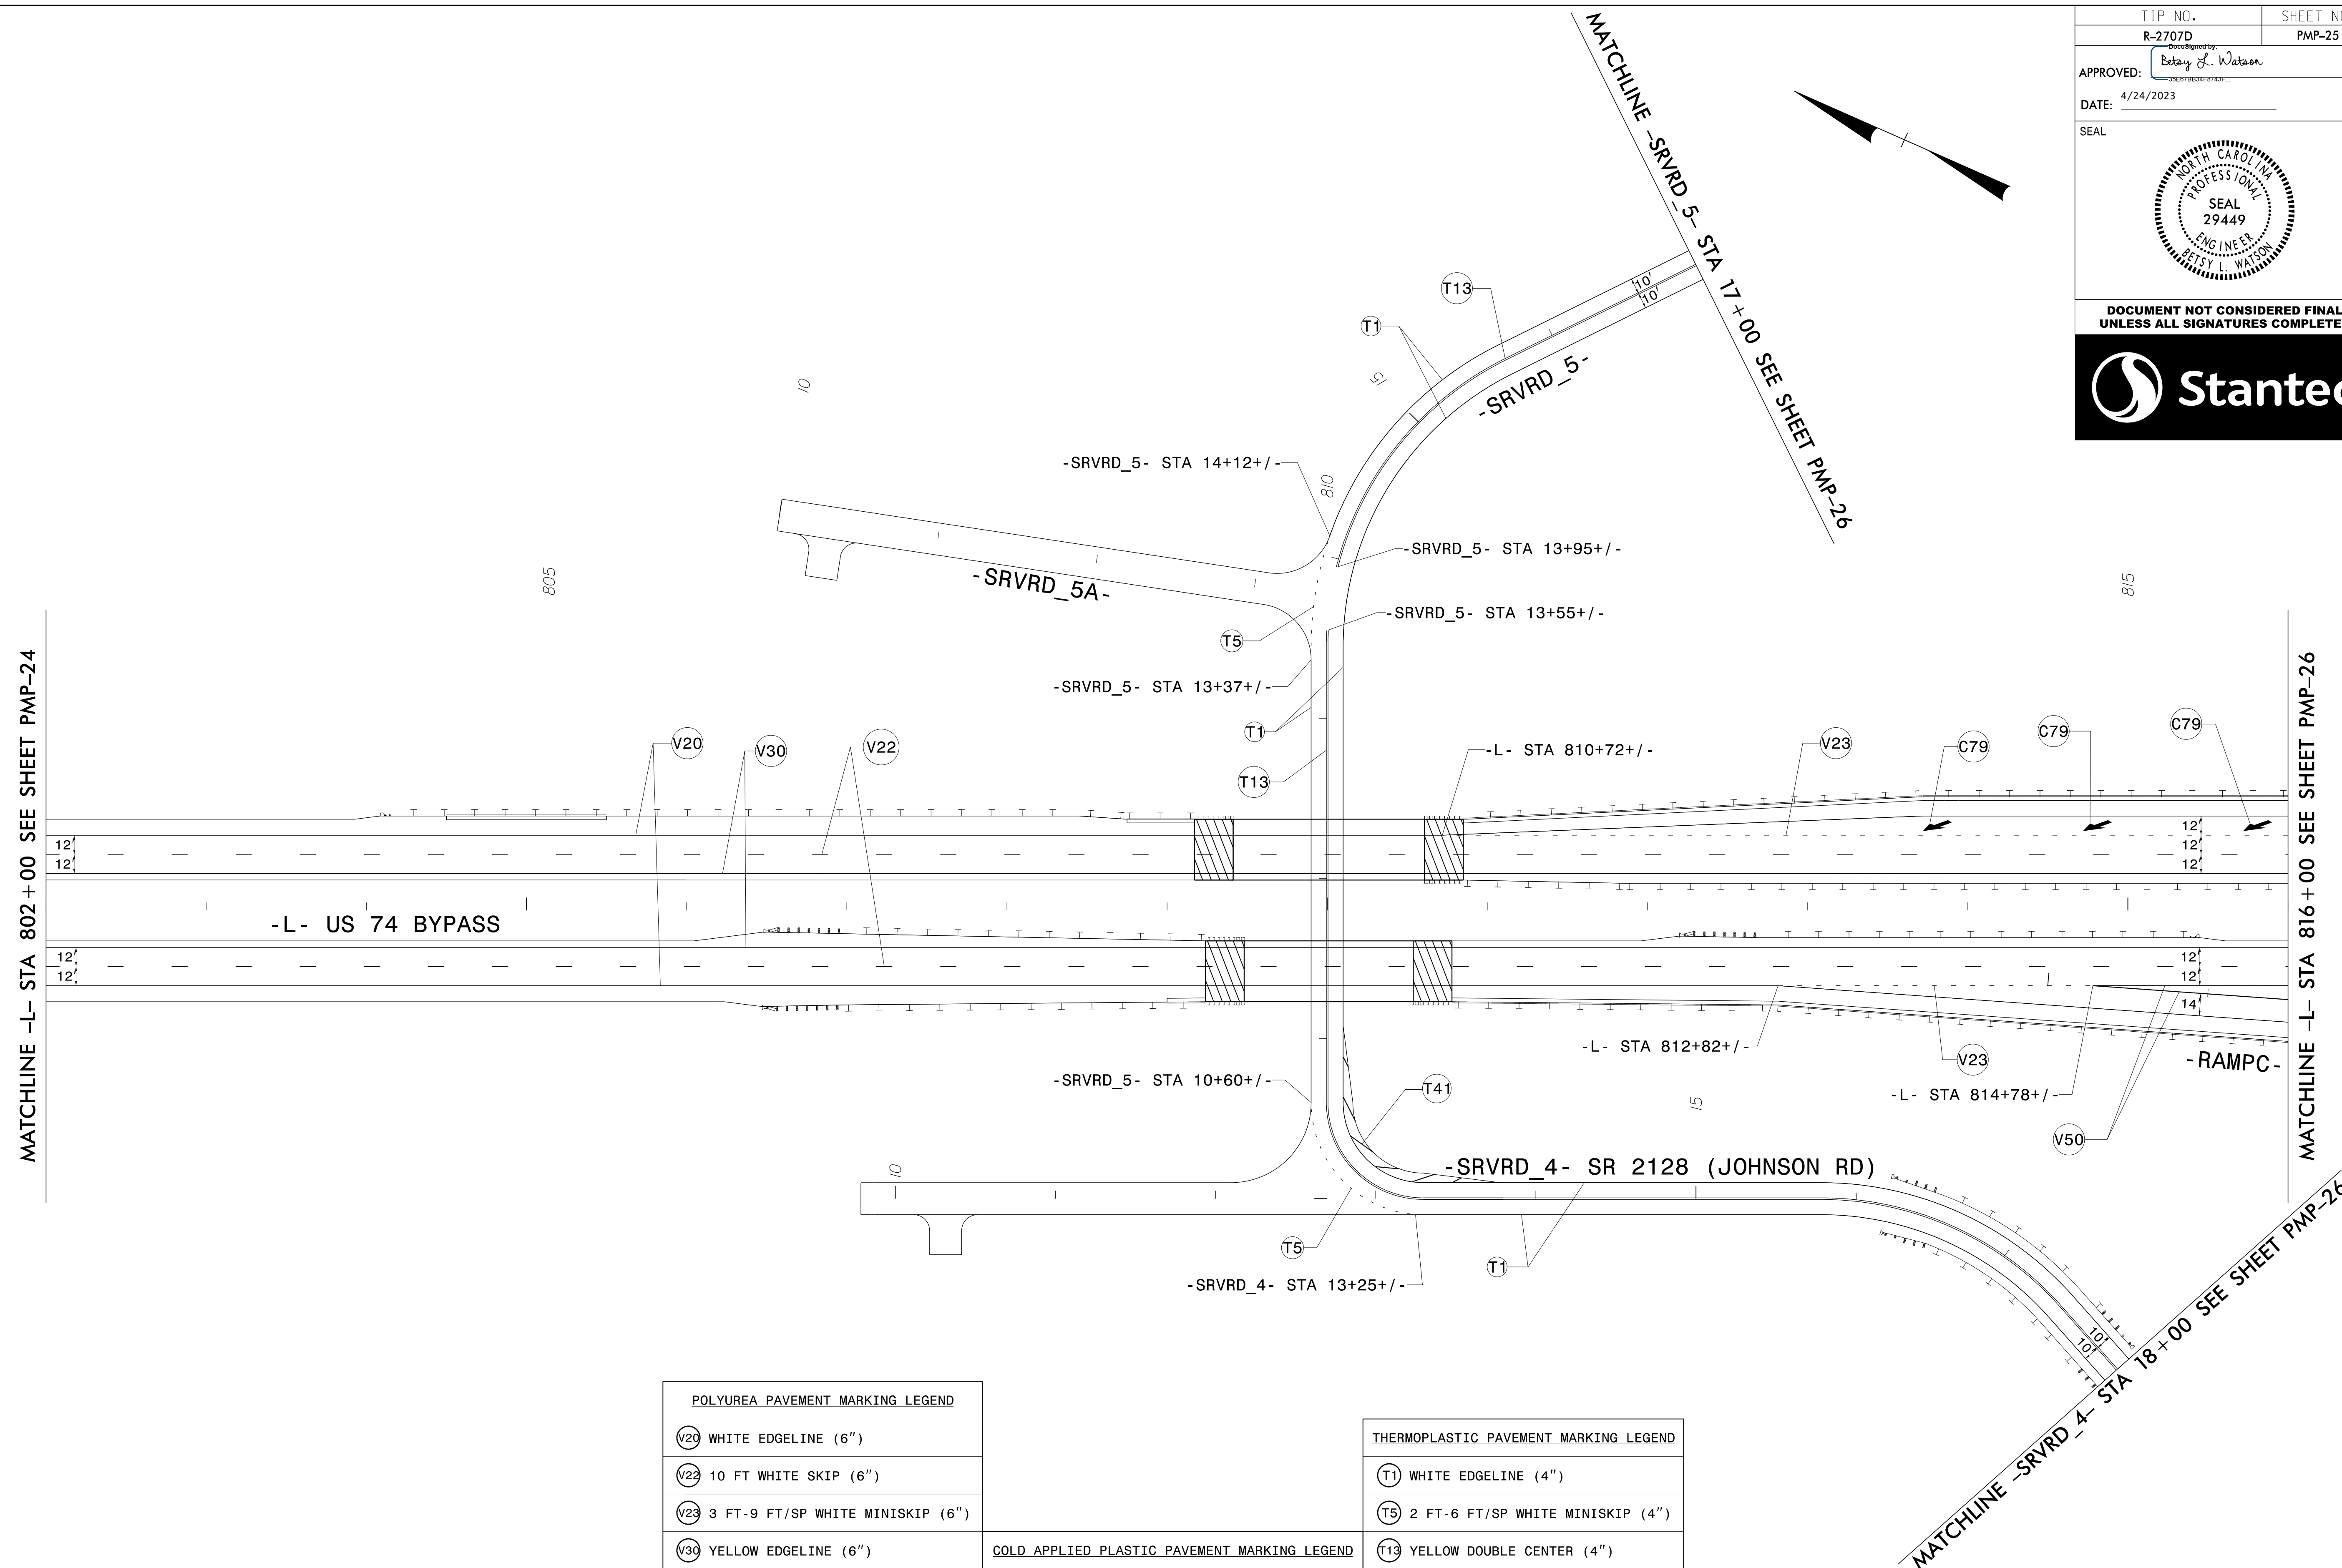

POLYUREA PAVEMENT MARKING LEGEND	
V20	WHITE EDGELINE (6")
V22	10 FT WHITE SKIP (6")
V23	3 FT-9 FT/SP WHITE MINISKIP (6")
V30	YELLOW EDGELINE (6")
V50	WHITE GORELINE (12")

COLD APPLIED PLASTIC PAVEMENT MARKING LEGEND	
C79	MERGE ARROW

THERMOPLASTIC PAVEMENT MARKING LEGEND	
T1	WHITE EDGELINE (4")
T5	2 FT-6 FT/SP WHITE MINISKIP (4")
T13	YELLOW DOUBLE CENTER (4")
T41	WHITE DIAGONAL (8")

PAVEMENT MARKING DETAIL

\$\$\$SYTIME\$\$\$\$
 \$\$\$DGN\$\$\$\$
 \$\$\$USERNAME\$\$\$\$