
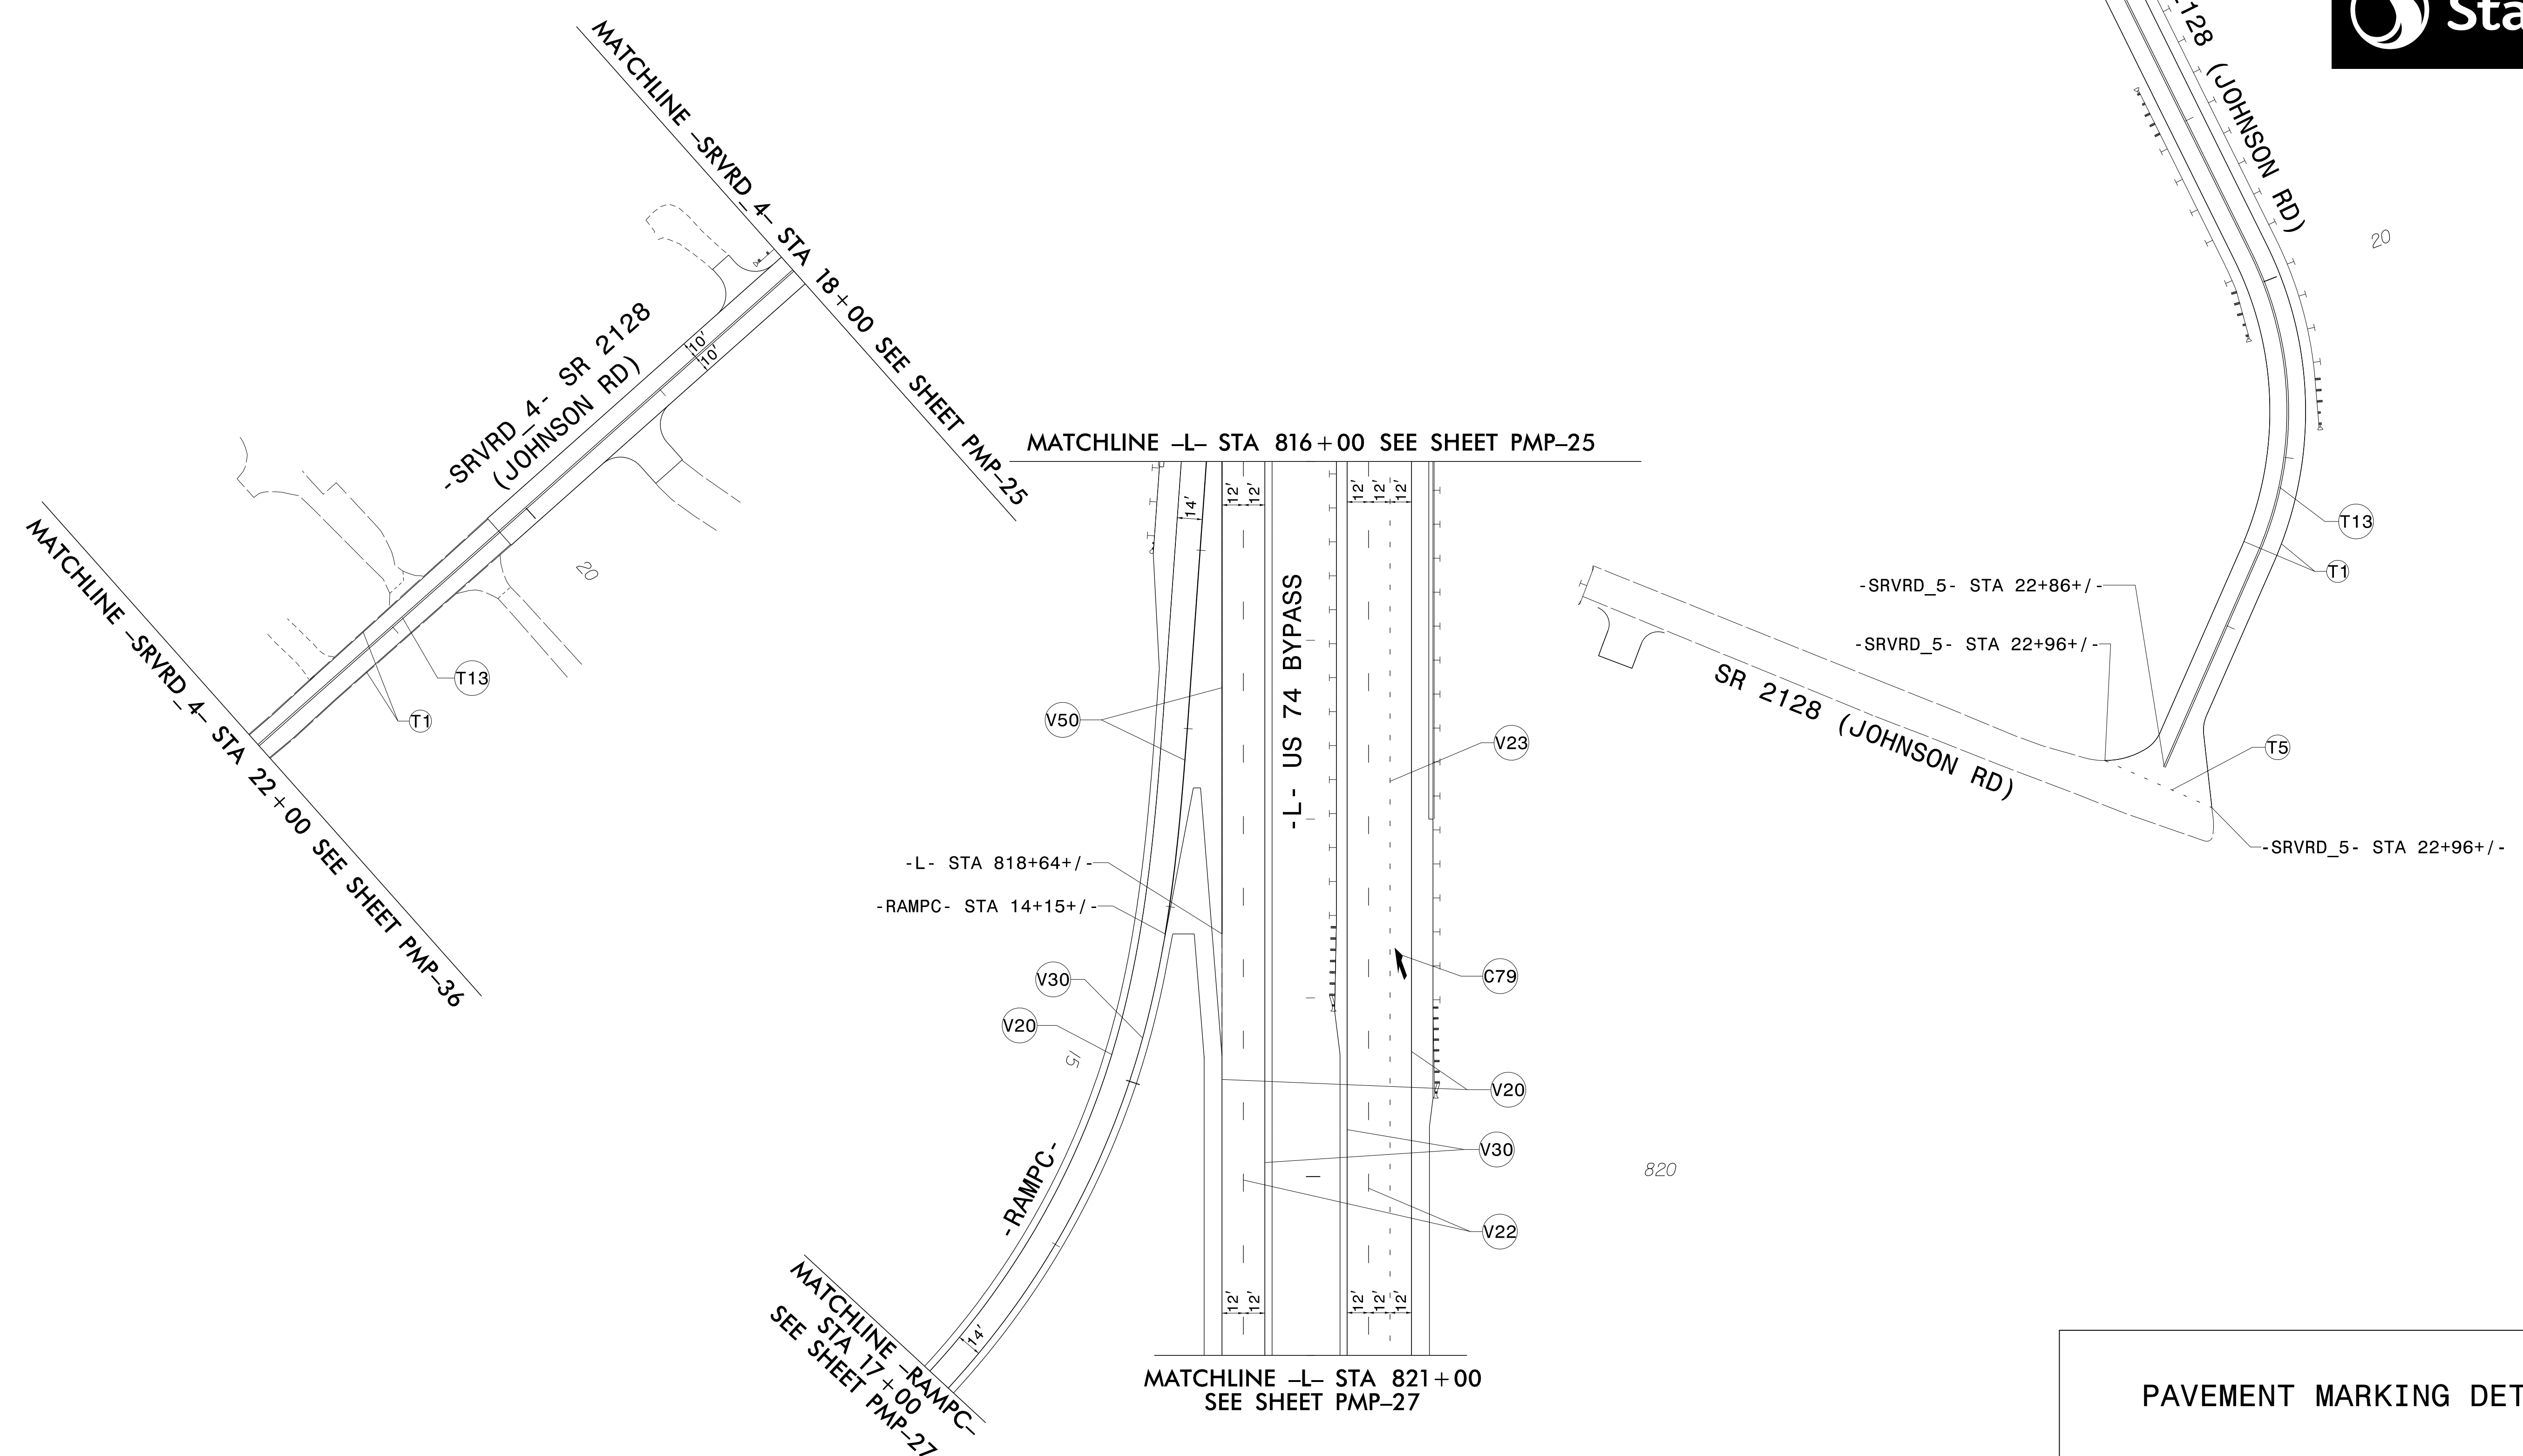


POLYUREA PAVEMENT MARKING LEGEND	COLD APPLIED PLASTIC PAVEMENT MARKING LEGEND	THERMOPLASTIC PAVEMENT MARKING LEGEND
(V20) WHITE EDGELINE (6")	(C79) MERGE ARROW	(T1) WHITE EDGELINE (4")
(V22) 10 FT WHITE SKIP (6")		(T5) 2 FT-6 FT/SP WHITE MINISKIP (4")
(V23) 3 FT-9 FT/SP WHITE MINISKIP (6")		(T13) YELLOW DOUBLE CENTER (4")
(V30) YELLOW EDGELINE (6")		
(V50) WHITE GORELINE (12")		

TIP NO. R-2707D	SHEET NO. PMP-26
APPROVED: <i>Petsy L. Watson</i>	
DATE: 4/24/2023	
SEAL 	
DOCUMENT NOT CONSIDERED FINAL UNLESS ALL SIGNATURES COMPLETED	



\$\$\$\$\$SYTIME\$\$\$\$\$
 \$\$\$\$\$\$DGN\$\$\$\$\$
 \$\$\$\$\$\$USERNAME\$\$\$\$\$

PAVEMENT MARKING DETAIL