

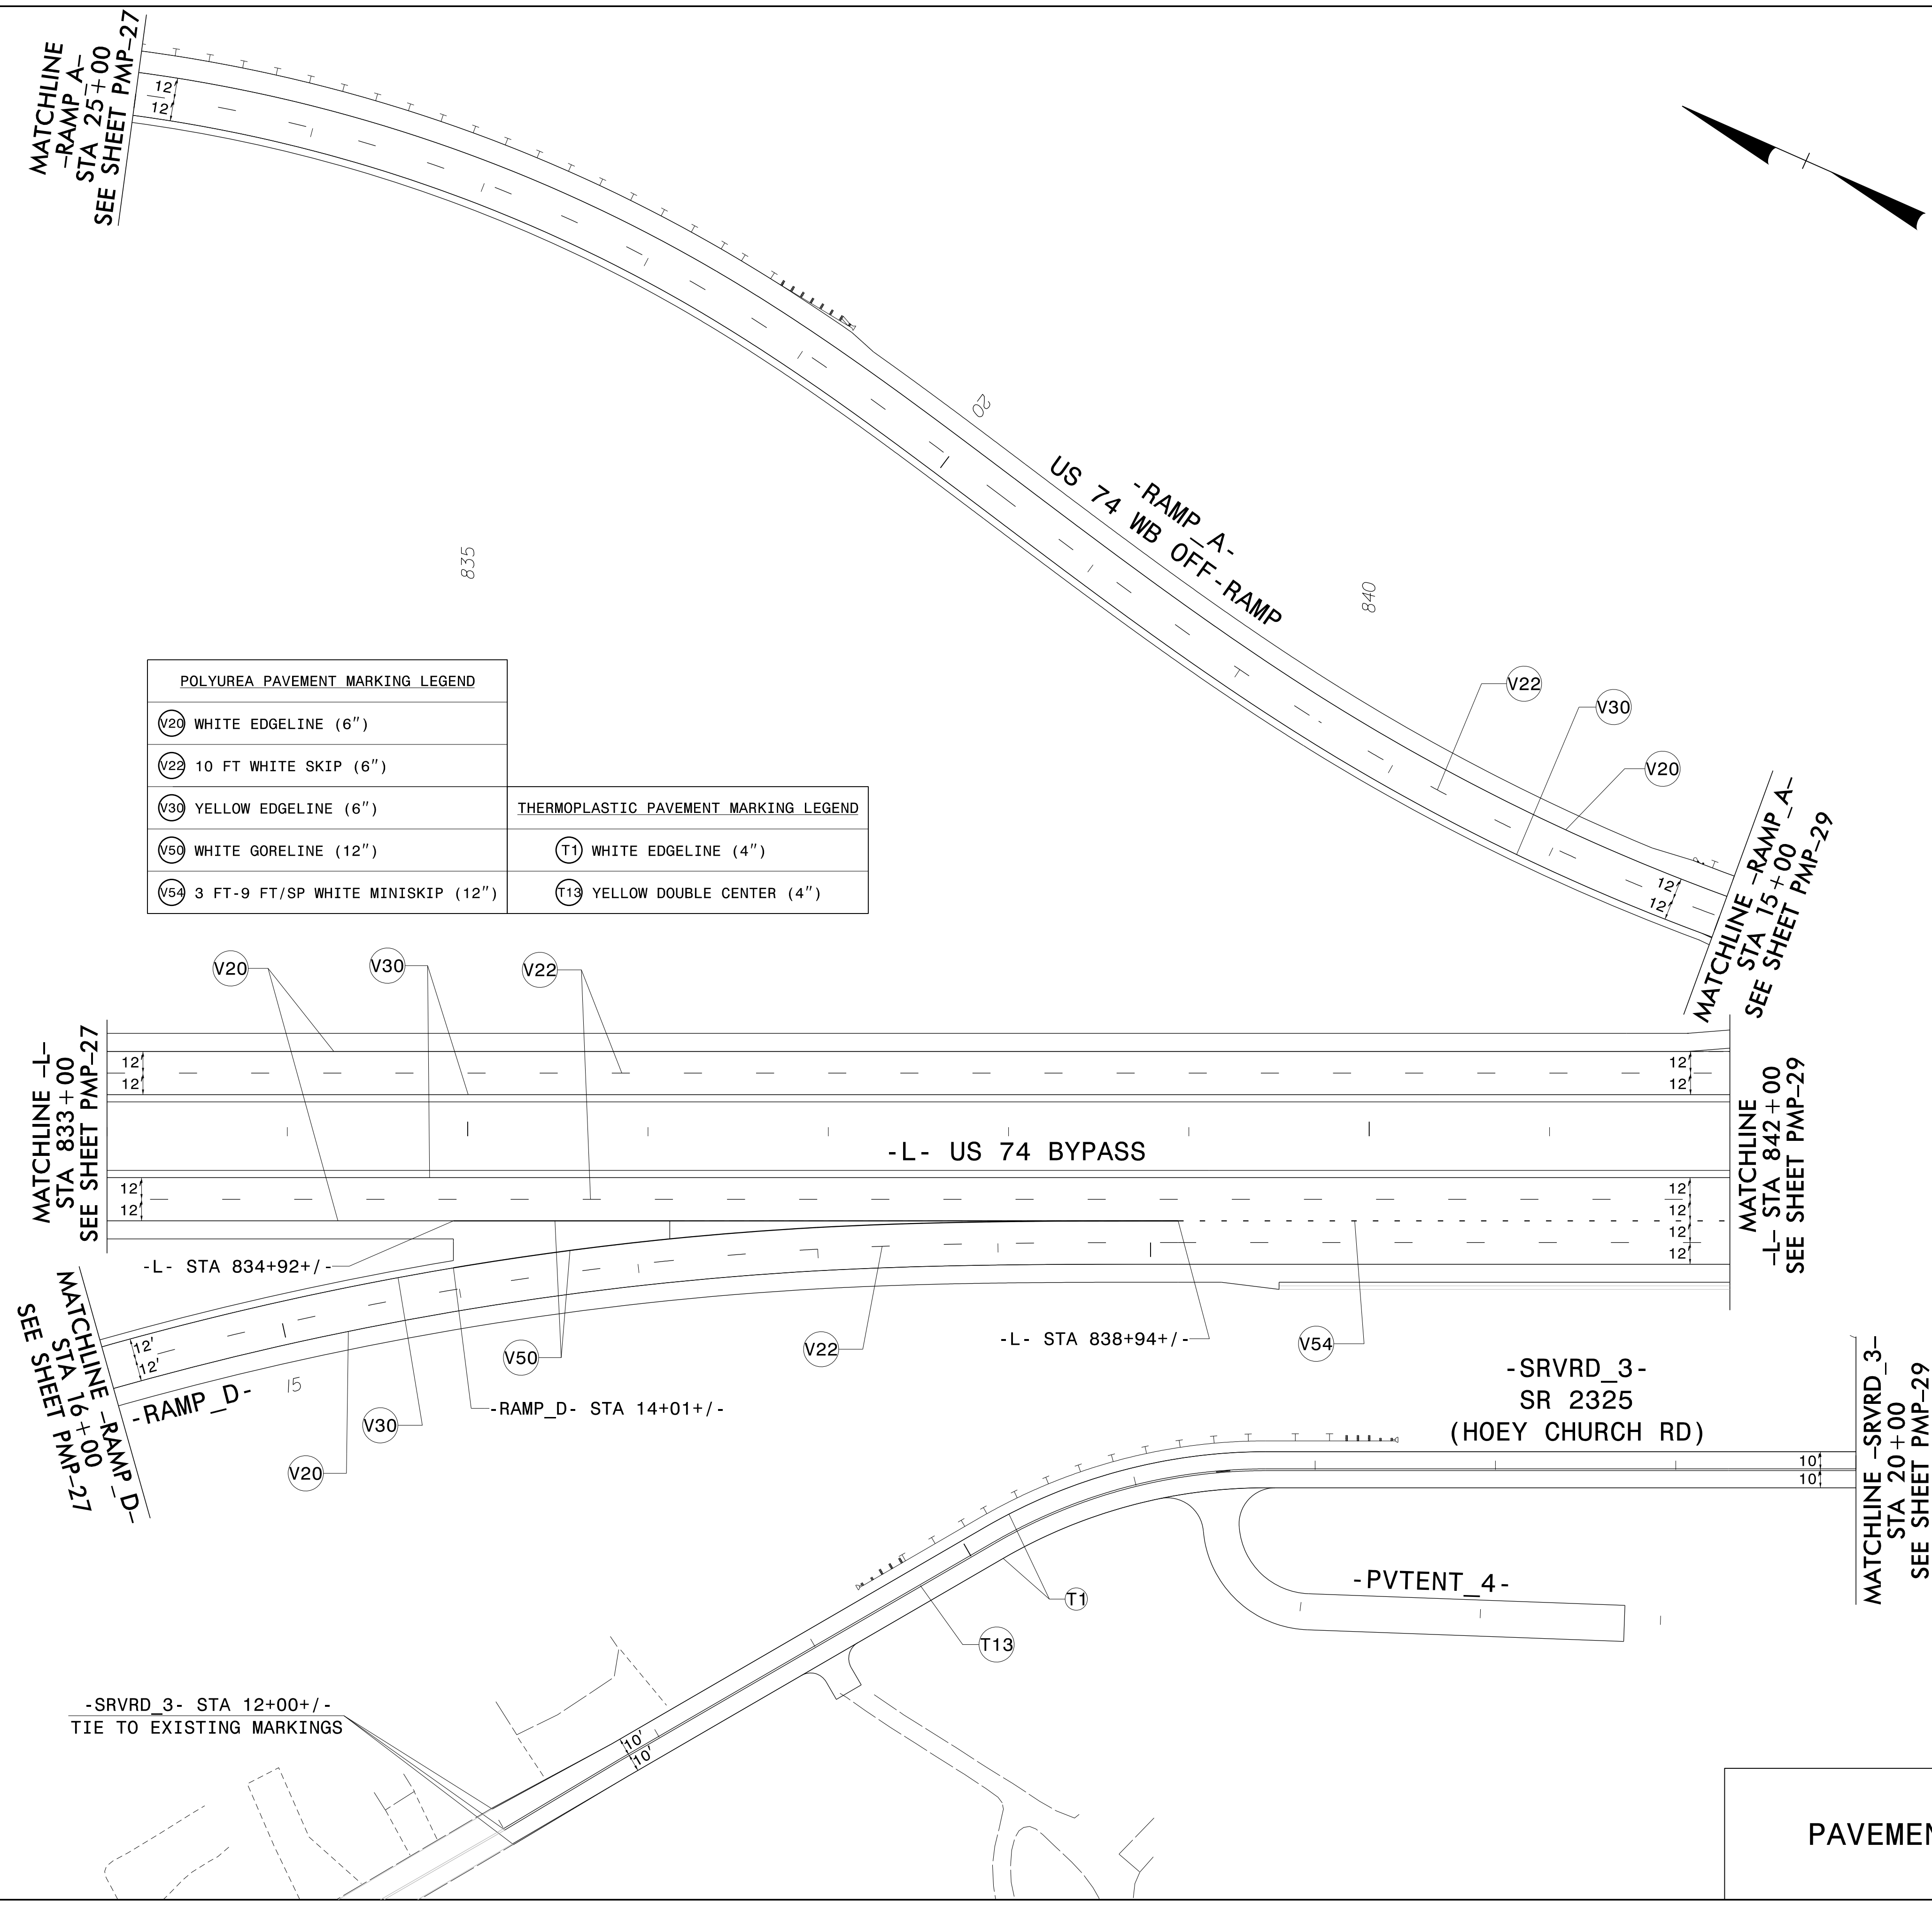


TIP NO. R-2707D	SHEET NO. PMP-28
APPROVED: <i>Betsy L. Watson</i>	
DATE: 4/24/2023	
SEAL	
	
<p>DOCUMENT NOT CONSIDERED FINAL UNLESS ALL SIGNATURES COMPLETED</p> 	



POLYUREA PAVEMENT MARKING LEGEND		THERMOPLASTIC PAVEMENT MARKING LEGEND	
V20	WHITE EDGELINE (6")	T1	WHITE EDGELINE (4")
V22	10 FT WHITE SKIP (6")	T13	YELLOW DOUBLE CENTER (4")
V30	YELLOW EDGELINE (6")		
V50	WHITE GORELINE (12")		
V54	3 FT-9 FT/SP WHITE MINISKIP (12")		

\$\$\$\$\$SYTIME\$\$\$\$\$
 \$\$\$\$\$\$DGN\$\$\$\$\$
 \$\$\$\$\$\$USERNAME\$\$\$\$\$

PAVEMENT MARKING DETAIL