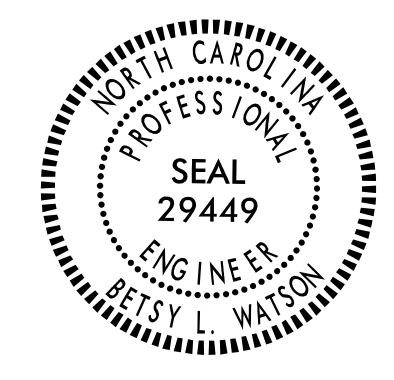

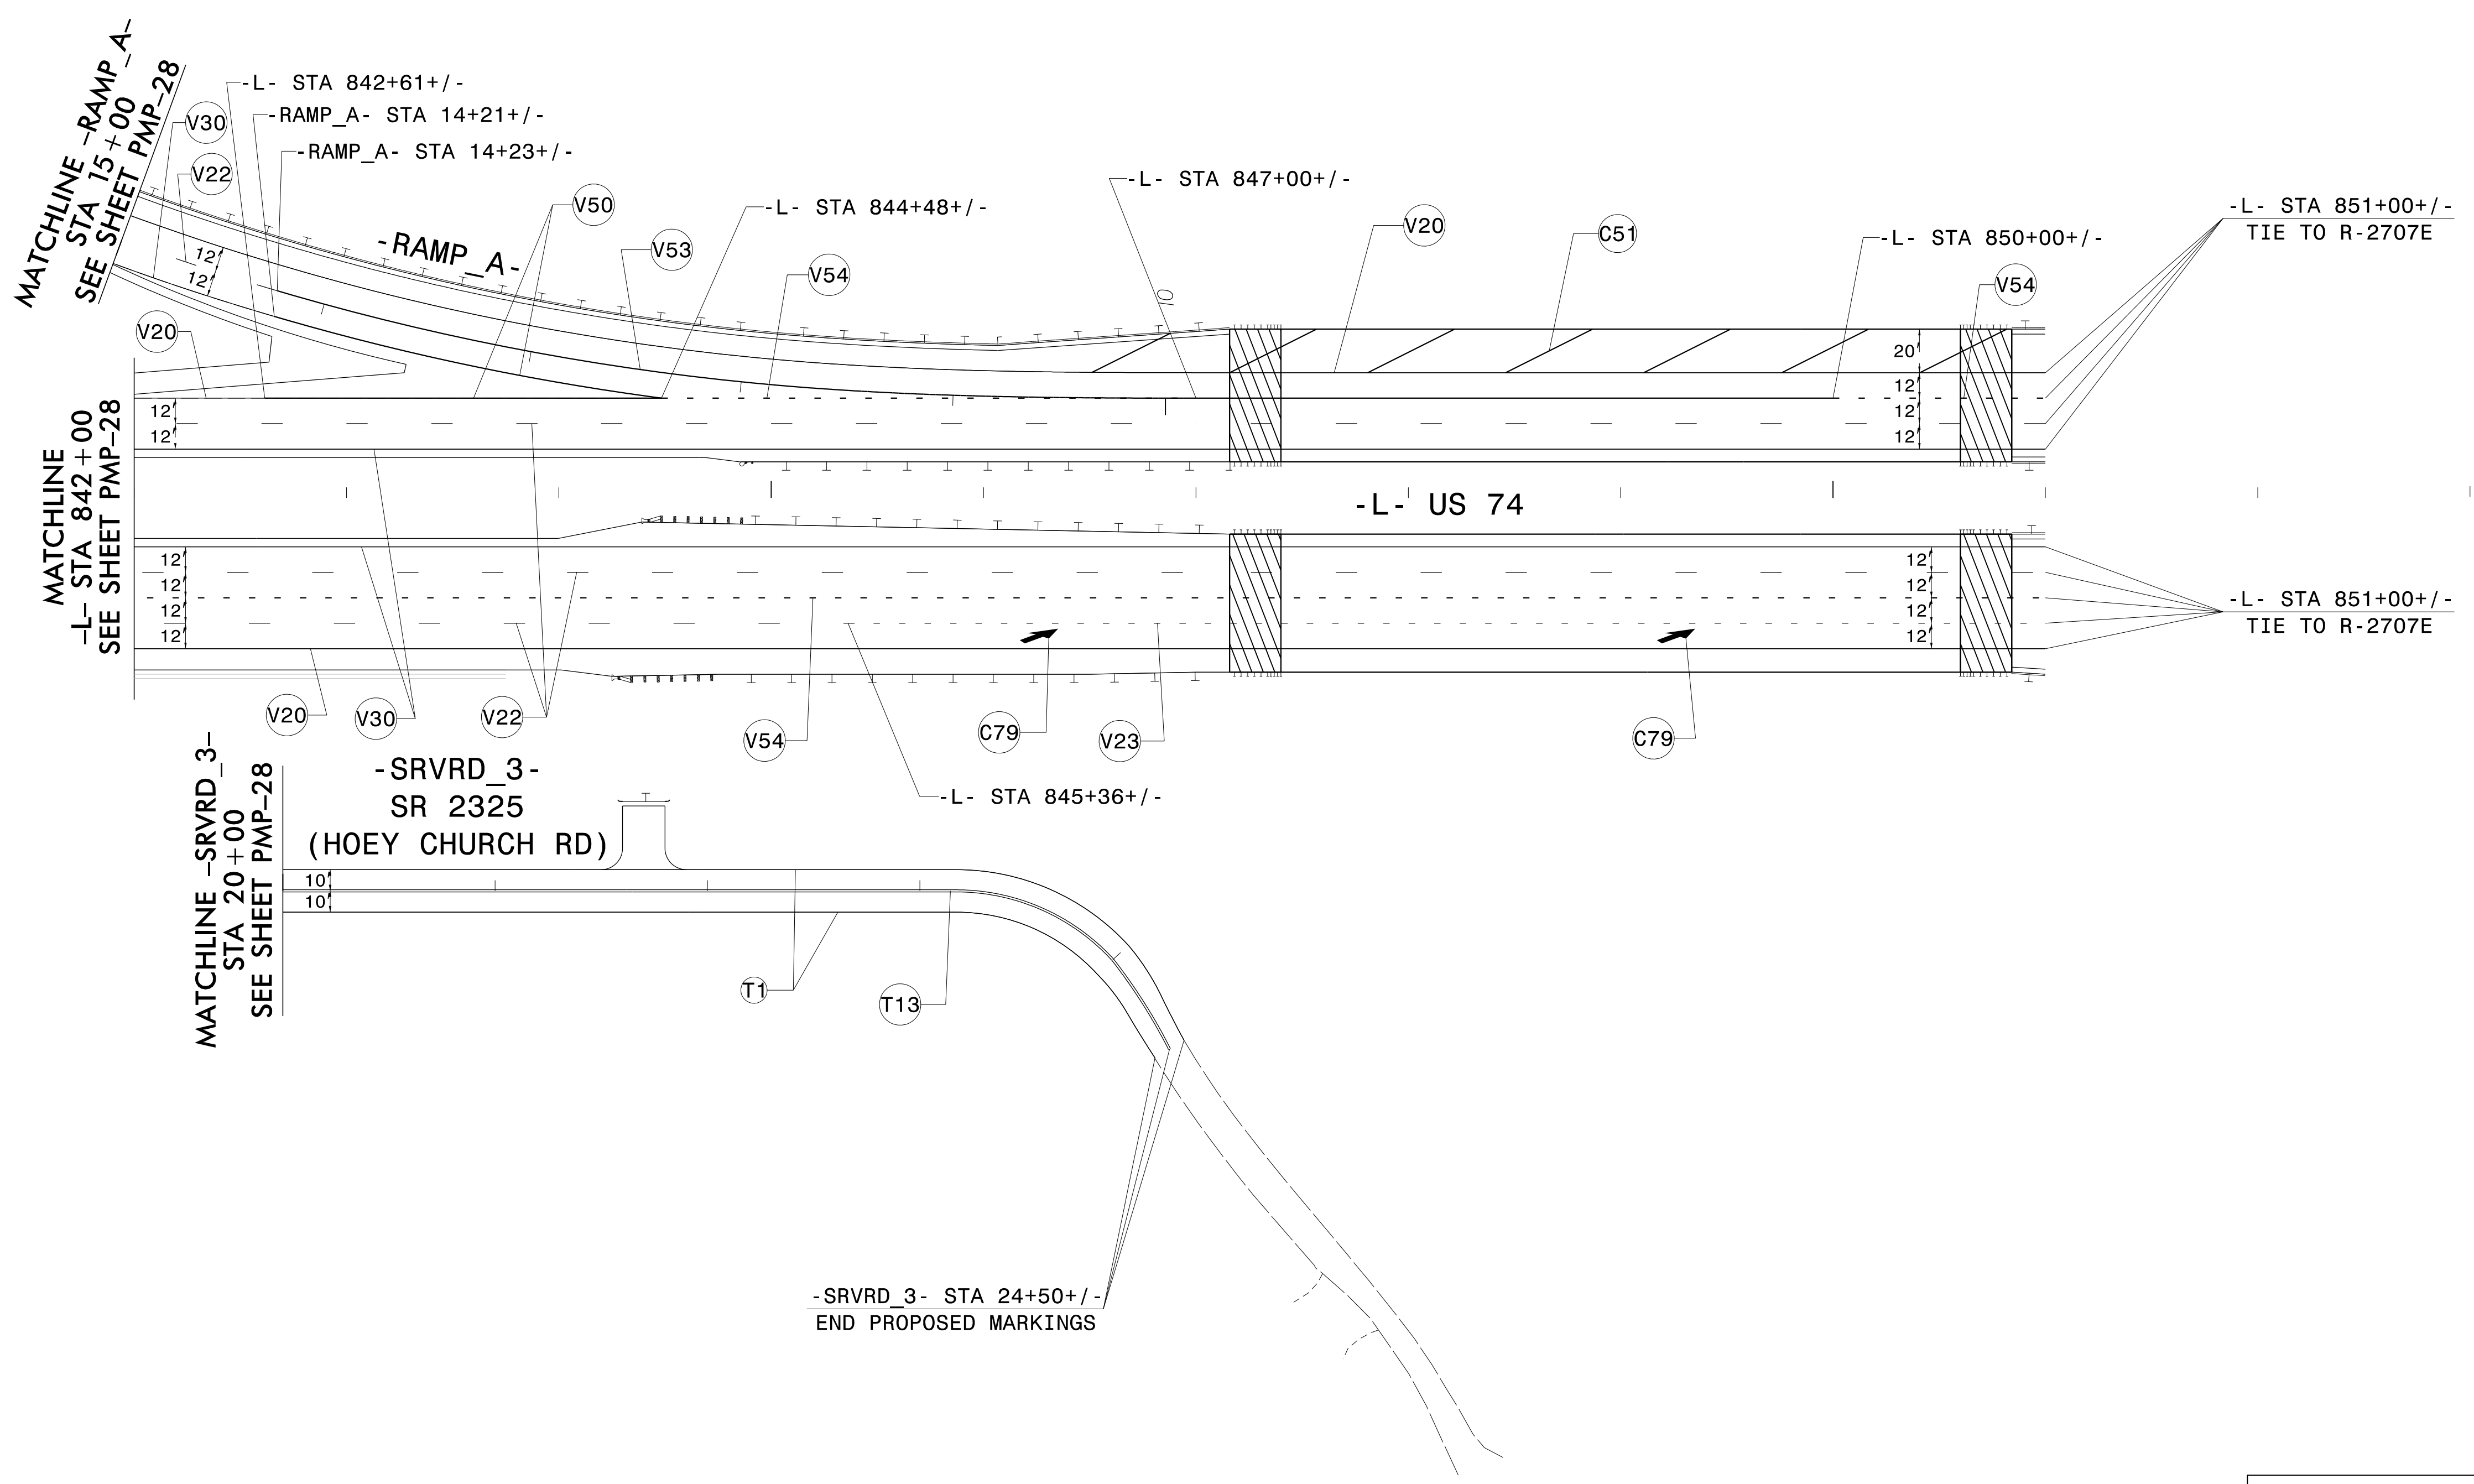
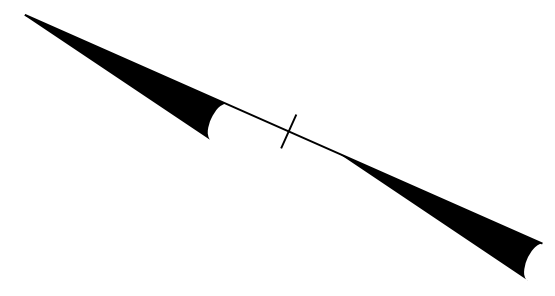


TIP NO. R-2707D	SHEET NO. PMP-29
APPROVED: <i>Betsy L. Watson</i>	
DATE: 4/24/2023	
SEAL	
	
DOCUMENT NOT CONSIDERED FINAL UNLESS ALL SIGNATURES COMPLETED	
	

POLYUREA PAVEMENT MARKING LEGEND	COLD APPLIED PLASTIC PAVEMENT MARKING LEGEND	THERMOPLASTIC PAVEMENT MARKING LEGEND
(V20) WHITE EDGELINE (6")	(C51) WHITE DIAGONAL (12")	(T1) WHITE EDGELINE (4")
(V22) 10 FT WHITE SKIP (6")	(C79) MERGE ARROW	(T13) YELLOW DOUBLE CENTER (4")
(V23) 3 FT-9 FT/SP WHITE MINISKIP (6")		
(V30) YELLOW EDGELINE (6")		
(V50) WHITE GORELINE (12")		
(V53) WHITE SOLID LANE LINE (12")		
(V54) 3 FT-9 FT/SP WHITE MINISKIP (12")		



\$\$\$\$\$SYTIME\$\$\$\$\$
 \$\$\$\$DGN\$\$\$\$\$
 \$\$\$USERNAME\$\$\$\$\$

PAVEMENT MARKING DETAIL