

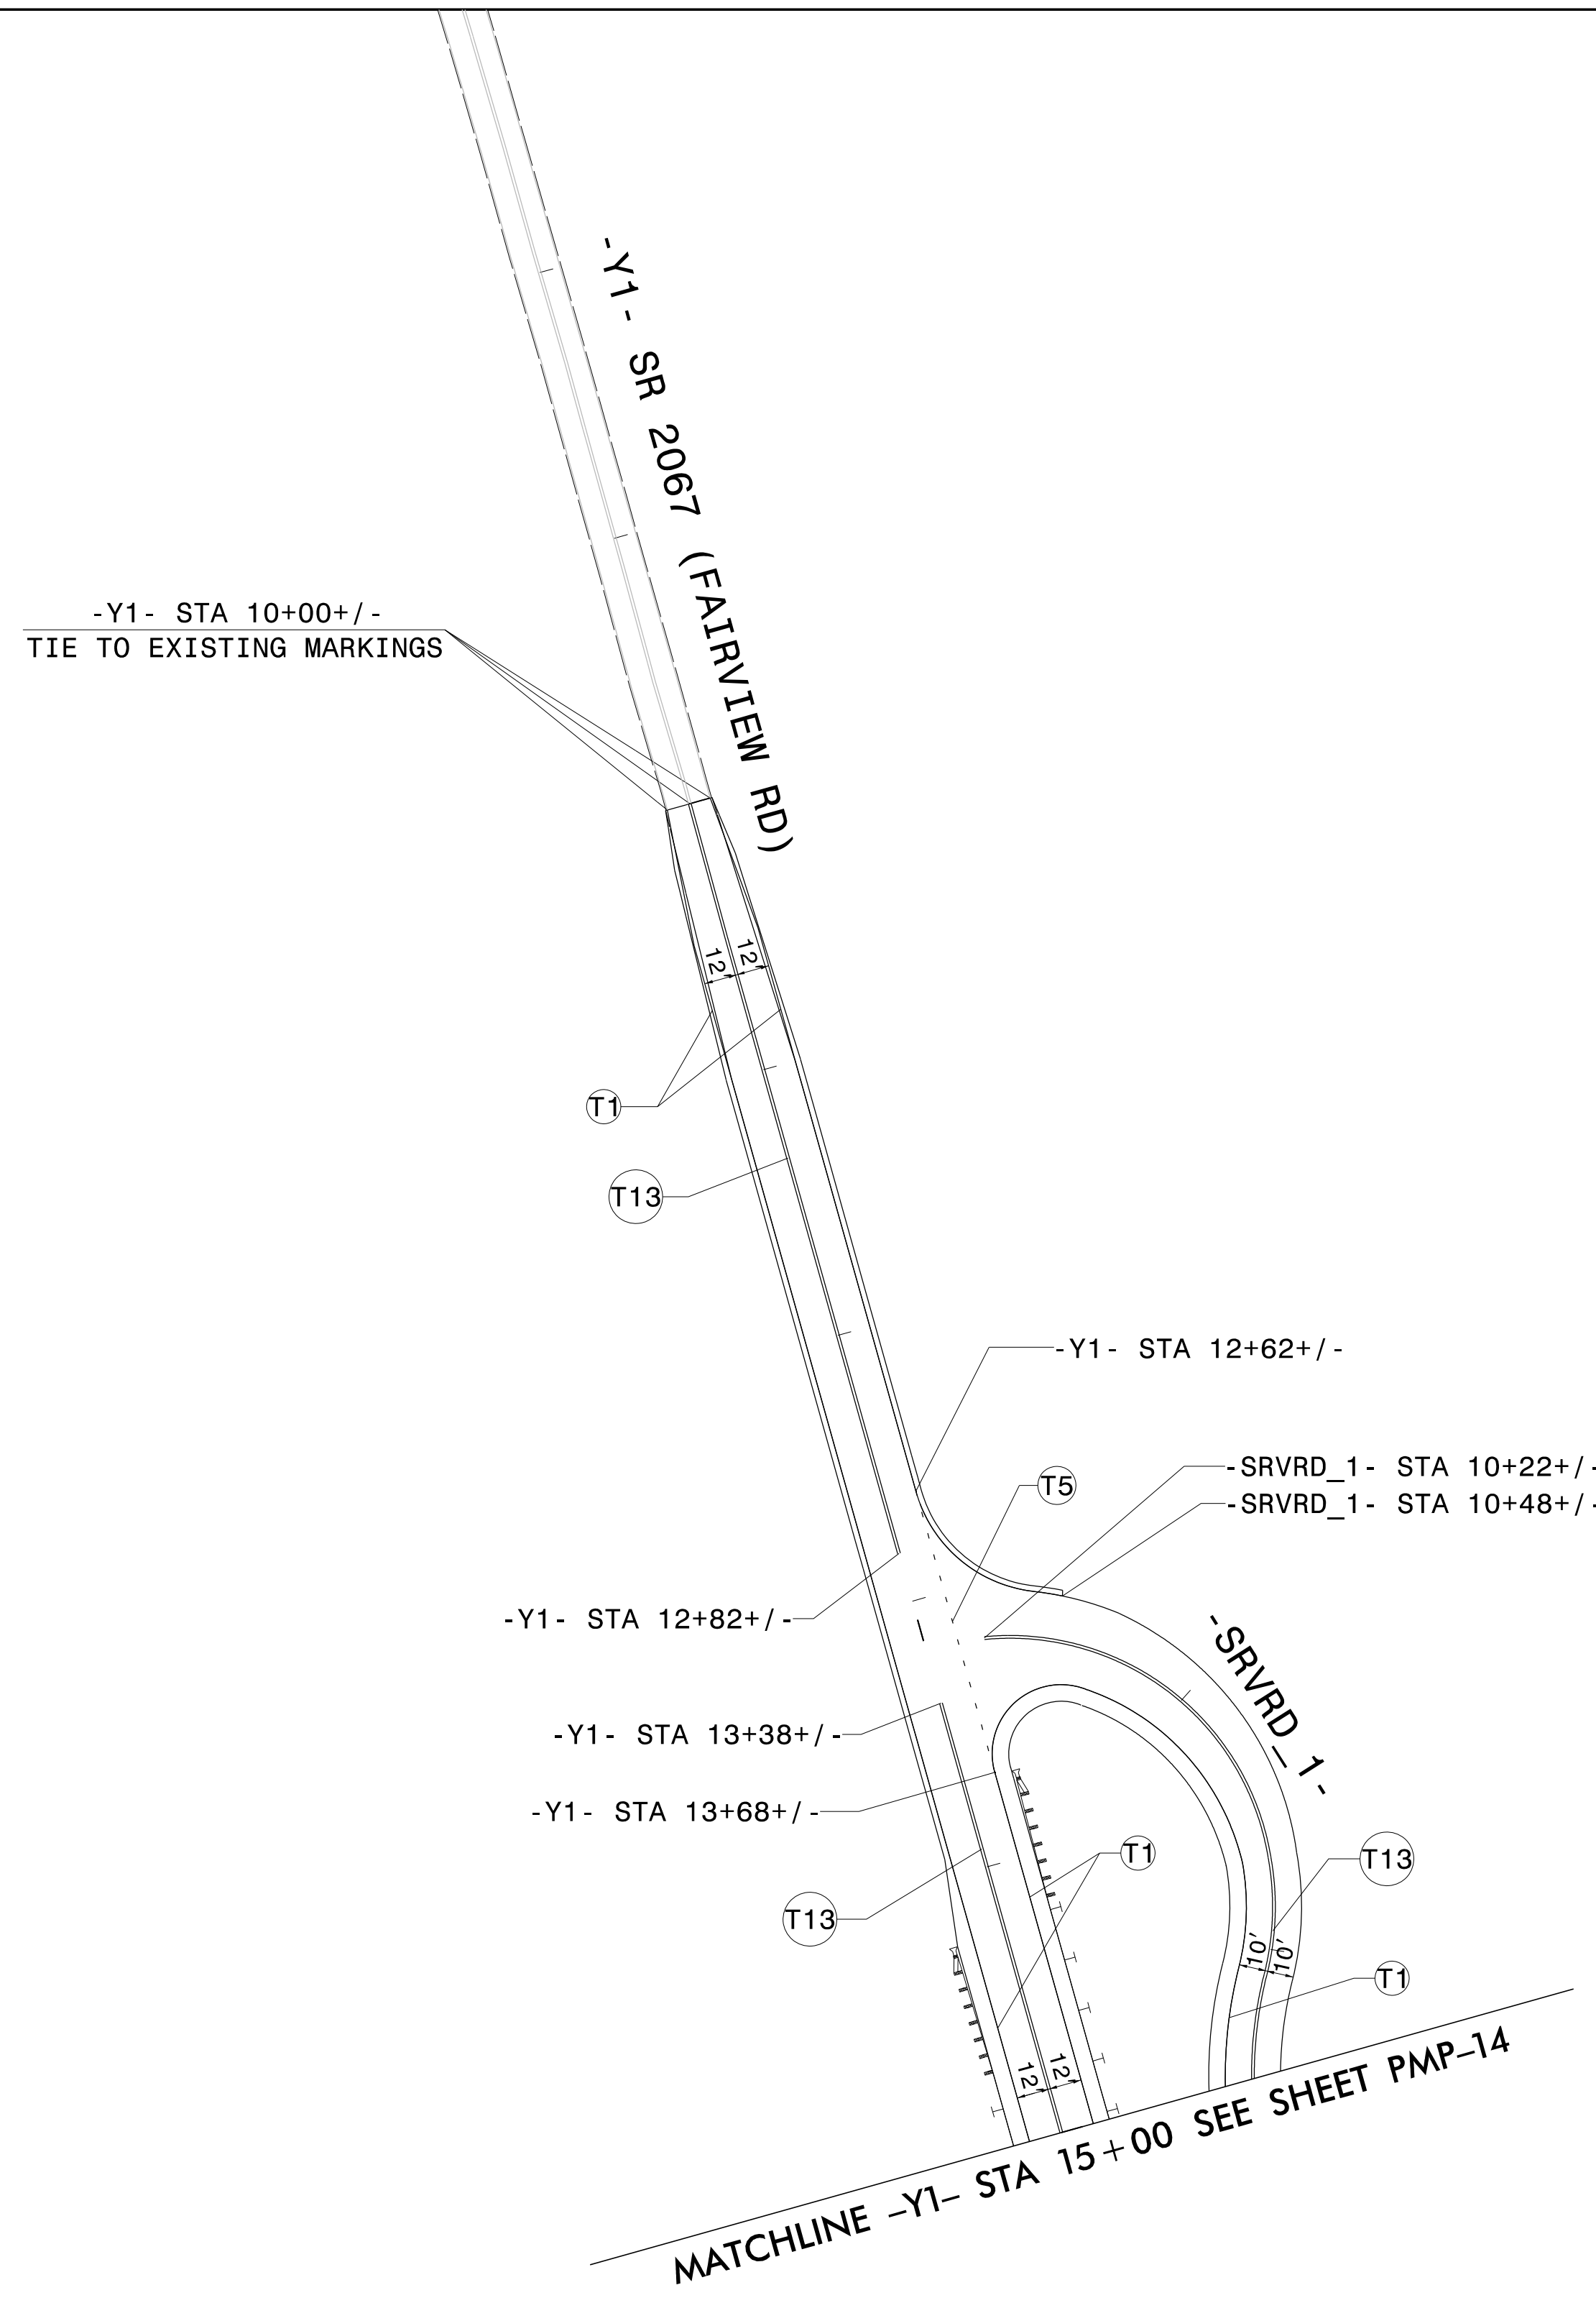
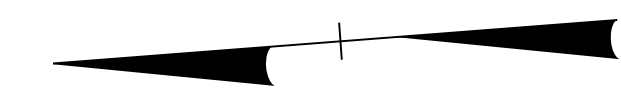





TIP NO. R-2707D	SHEET NO. PMP-30
APPROVED: <i>Betsy L. Watson</i>	
DATE: 4/24/2023	
SEAL	
	
DOCUMENT NOT CONSIDERED FINAL UNLESS ALL SIGNATURES COMPLETED	
	



THERMOPLASTIC PAVEMENT MARKING LEGEND	
	WHITE EDGELINE (4")
	2 FT-6 FT/SP WHITE MINISKIP (4")
	YELLOW DOUBLE CENTER (4")

PAVEMENT MARKING DETAIL

\$\$\$\$\$SYTIME\$\$\$\$\$  
 \$\$\$\$\$\$DGN\$\$\$\$\$  
 \$\$\$\$\$\$USERNAM\$\$\$\$\$