
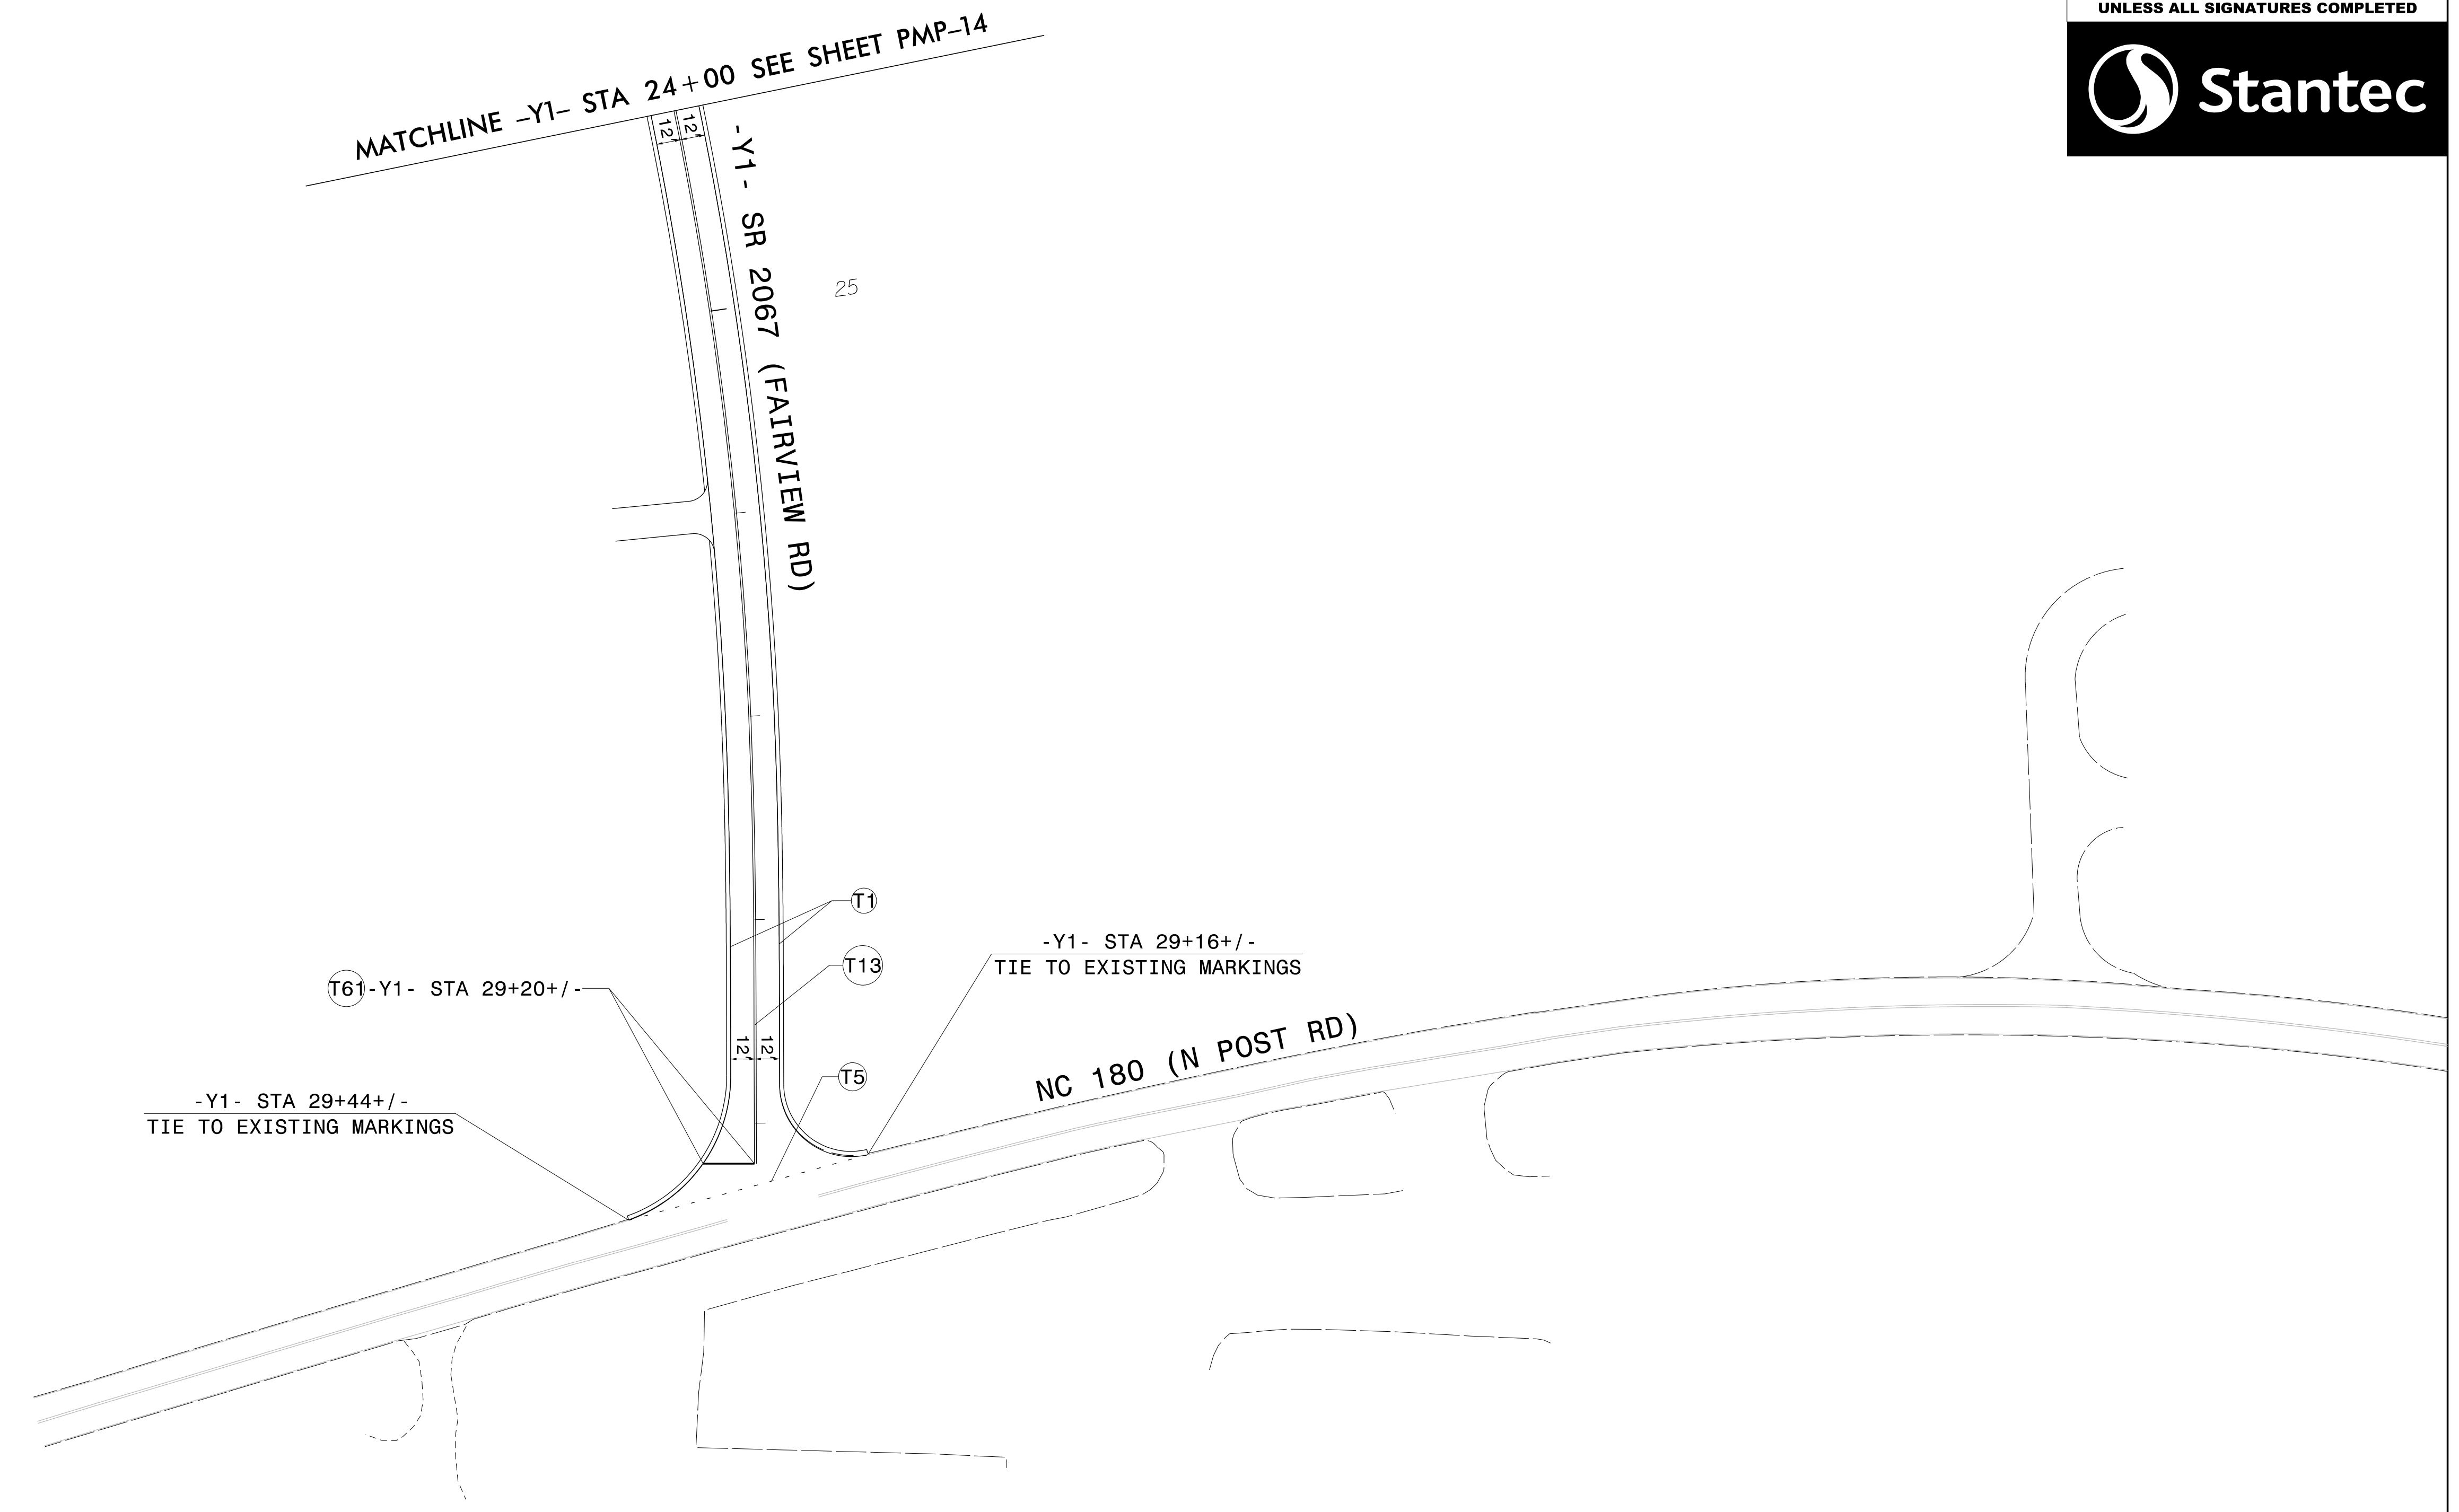
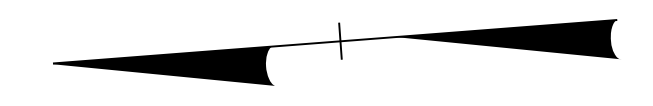


THERMOPLASTIC PAVEMENT MARKING LEGEND

- (T1) WHITE EDGELINE (4")
- (T5) 2 FT-6 FT/SP WHITE MINISKIP (4")
- (T13) YELLOW DOUBLE CENTER (4")
- (T61) WHITE STOPBAR (24")

TIP NO. R-2707D	SHEET NO. PMP-31
APPROVED: <i>Betsy L. Watson</i>	
DATE: 4/24/2023	
	
DOCUMENT NOT CONSIDERED FINAL UNLESS ALL SIGNATURES COMPLETED	



\$\$\$\$\$SYTIME\$\$\$\$\$
\$\$\$\$\$DGN\$\$\$\$\$
\$\$\$\$\$USERNAME\$\$\$\$\$

PAVEMENT MARKING DETAIL