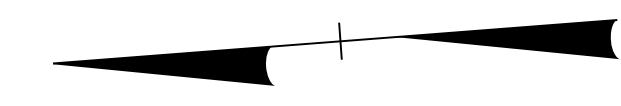
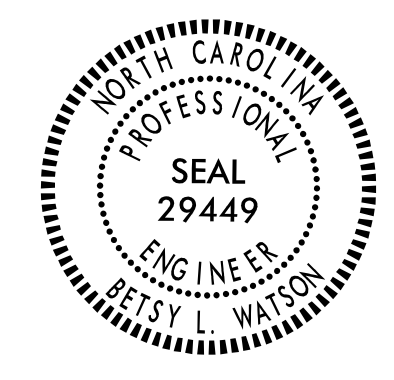

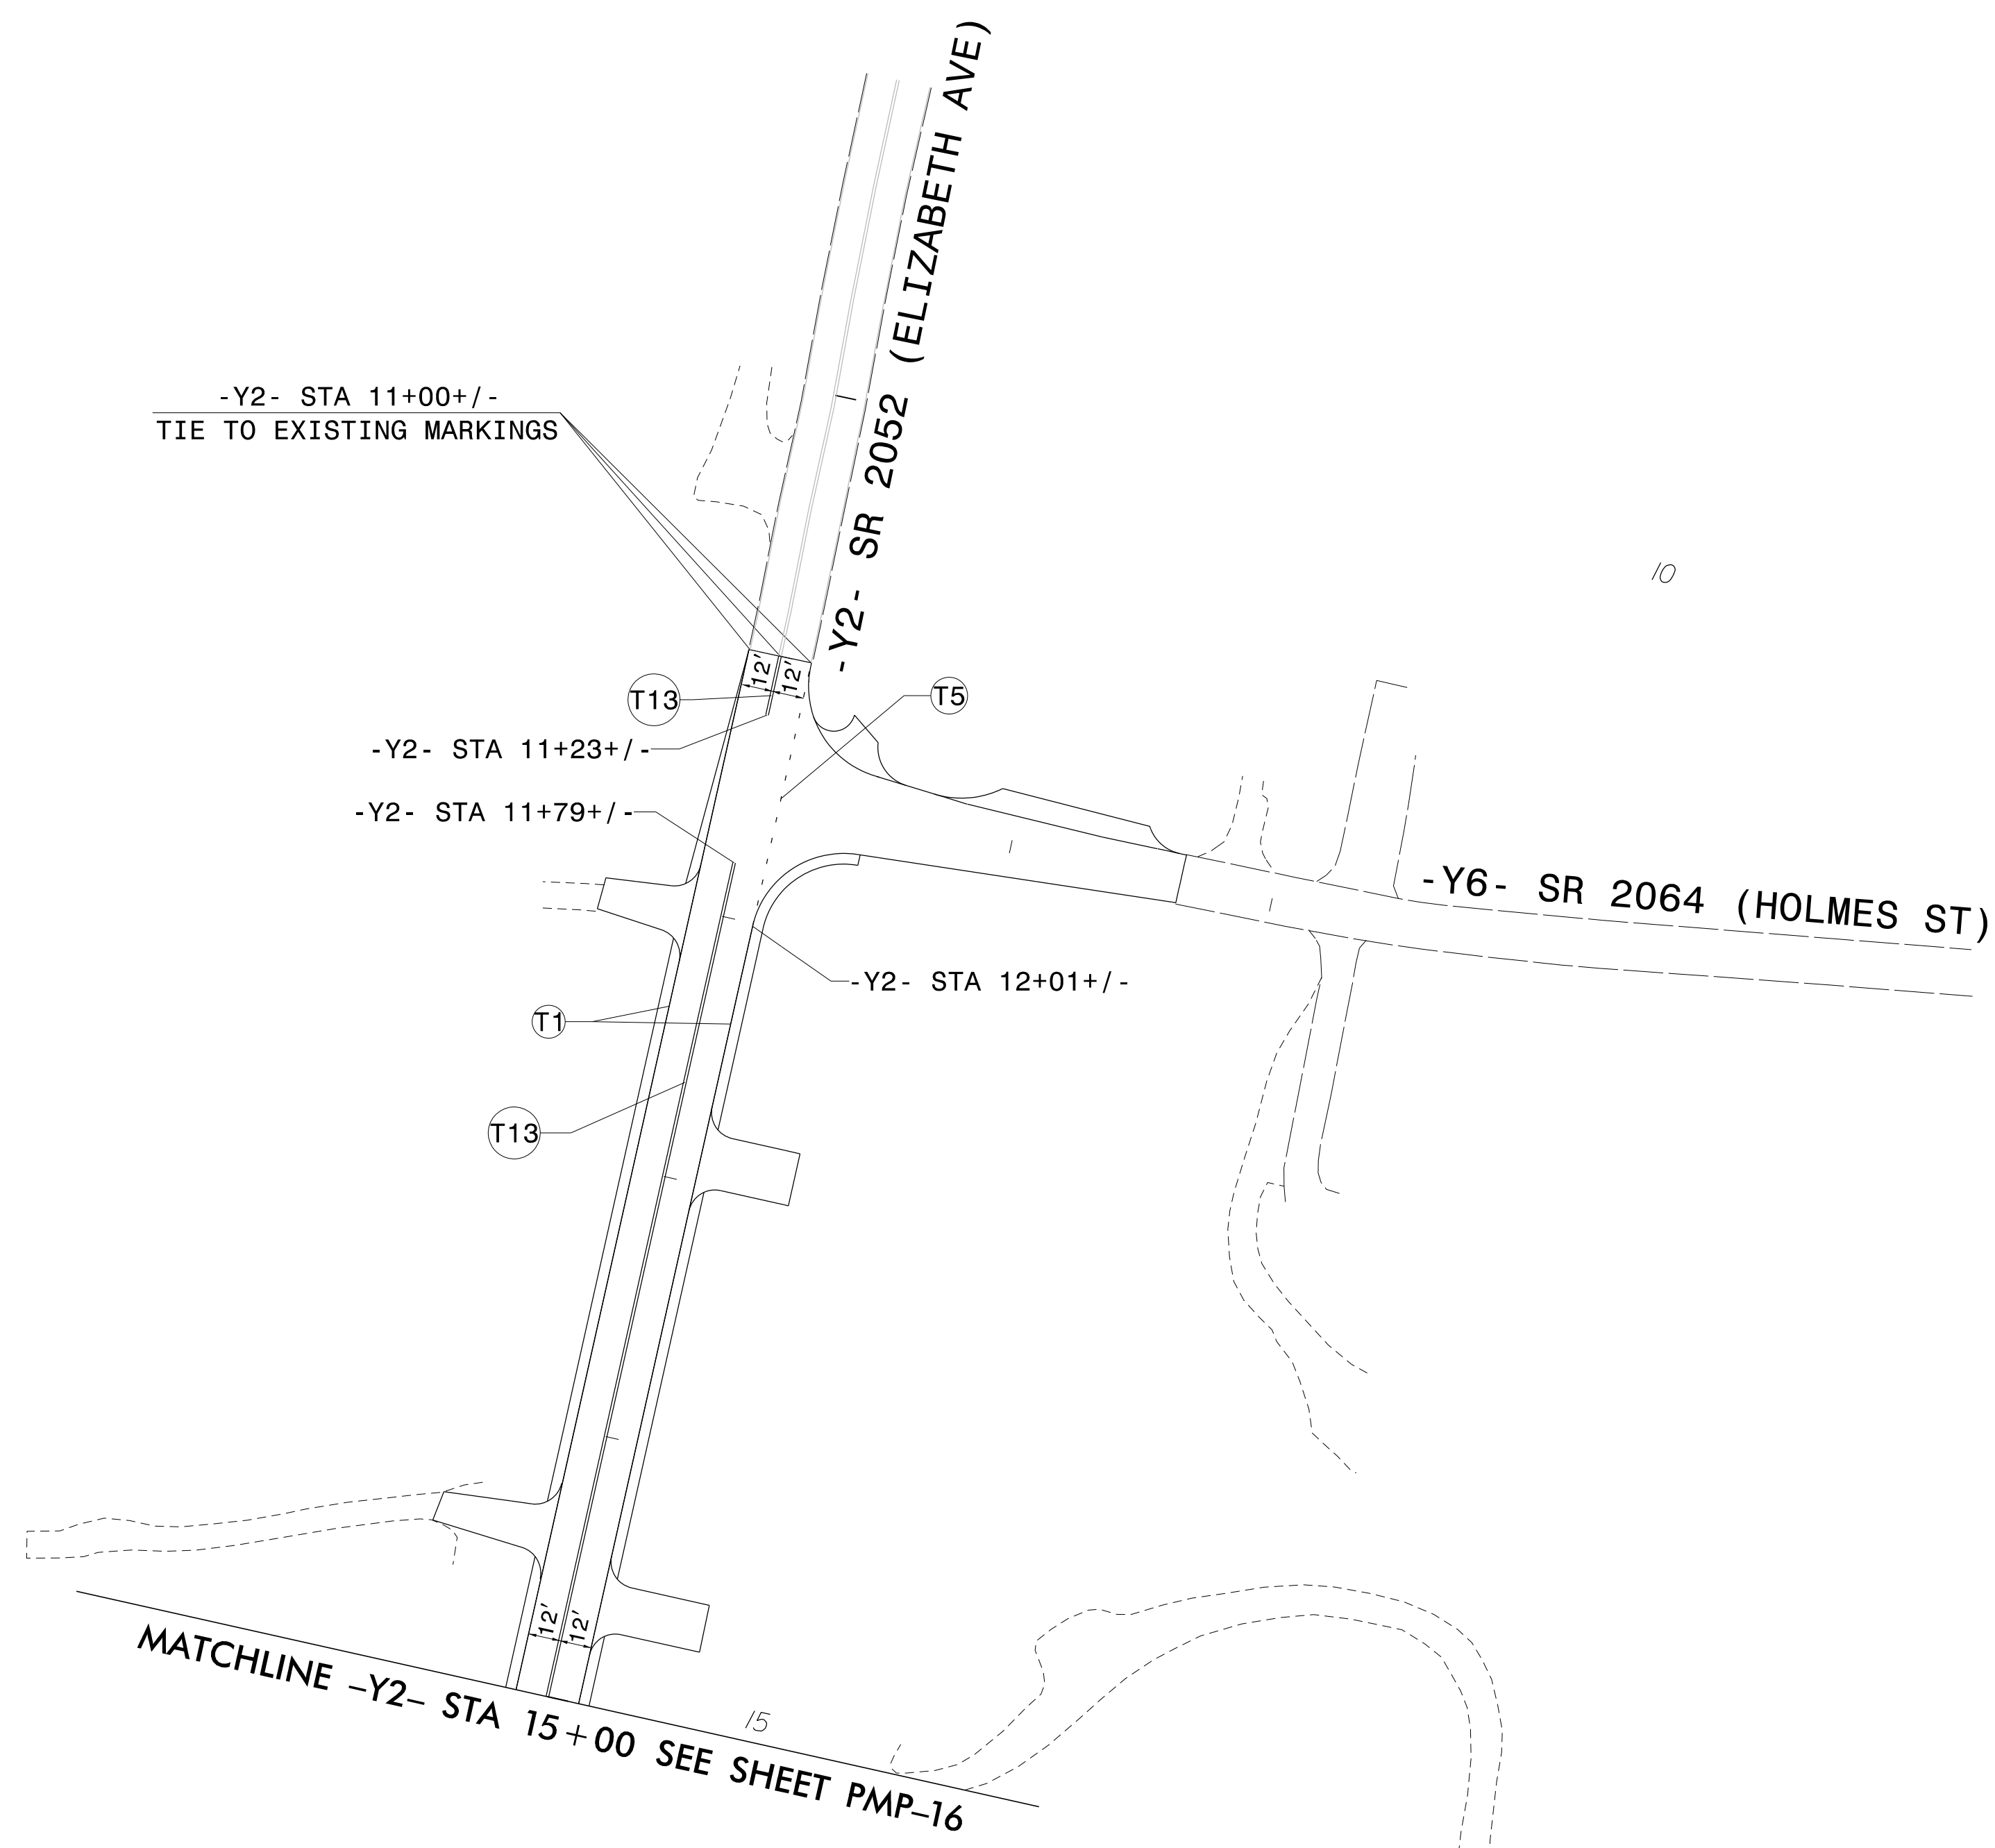


THERMOPLASTIC PAVEMENT MARKING LEGEND

- (T1) WHITE EDGELINE (4")
- (T5) 2 FT-6 FT/SP WHITE MINISKIP (4")
- (T13) YELLOW DOUBLE CENTER (4")



|   |                     |
|---|---------------------|
| TIP NO.<br>R-2707D  | SHEET NO.<br>PMP-32 |
| APPROVED: <i>Petsy L. Watson</i>  |                     |
| DATE: 4/24/2023   |                     |
|    |                     |
| <p><b>DOCUMENT NOT CONSIDERED FINAL<br/>UNLESS ALL SIGNATURES COMPLETED</b></p>  |                     |



\$\$\$\$\$SYTIME\$\$\$\$\$  
\$\$\$\$\$DGN\$\$\$\$\$  
\$\$\$\$\$USERNAME\$\$\$\$\$

PAVEMENT MARKING DETAIL