



THERMOPLASTIC PAVEMENT MARKING LEGEND	
(T1)	WHITE EDGELINE (4")
(T5)	2 FT-6 FT/SP WHITE MINISKIP (4")
(T13)	YELLOW DOUBLE CENTER (4")

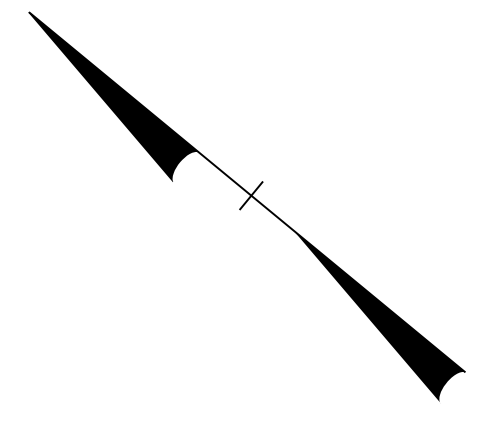

TIP NO. R-2707D	SHEET NO. PMP-35
APPROVED: <i>Betsy L. Watson</i>	
DATE: 4/24/2023	
SEAL	
DOCUMENT NOT CONSIDERED FINAL UNLESS ALL SIGNATURES COMPLETED	

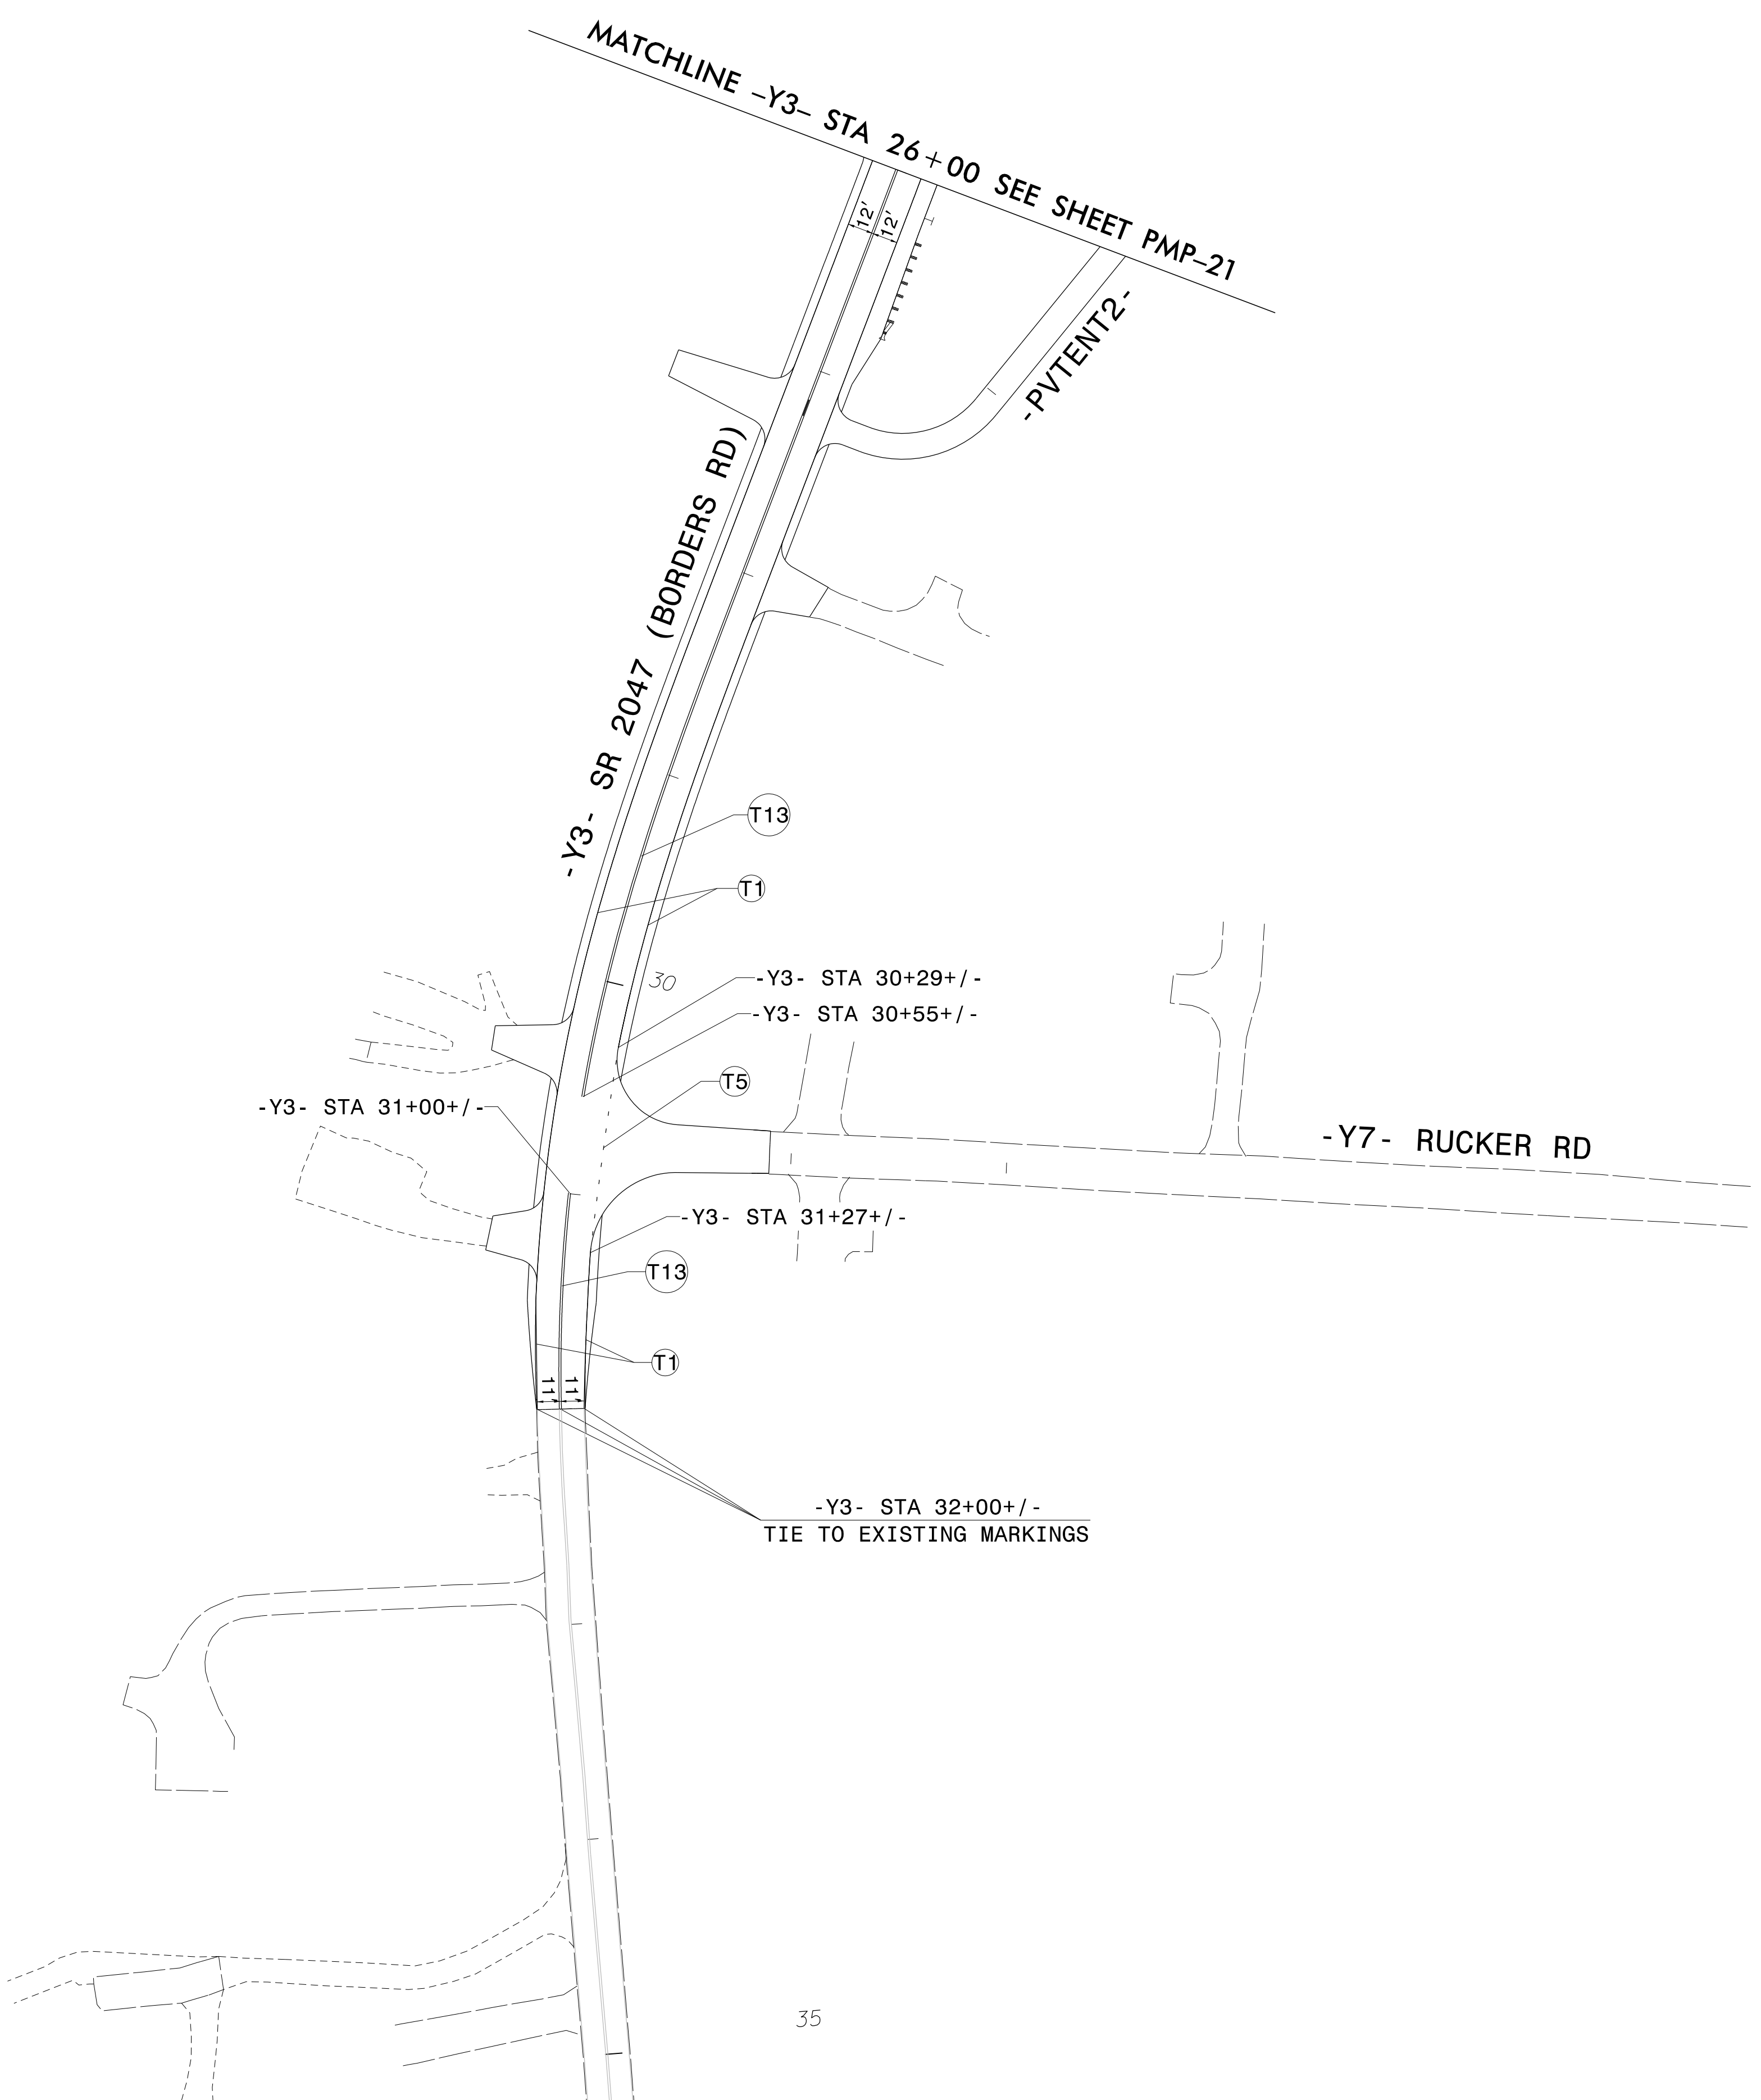

\$\$\$\$\$SYTIME\$\$\$\$\$  
 \$\$\$\$\$\$DGN\$\$\$\$\$  
 \$\$\$\$\$\$USERNAME\$\$\$\$\$

PAVEMENT MARKING DETAIL