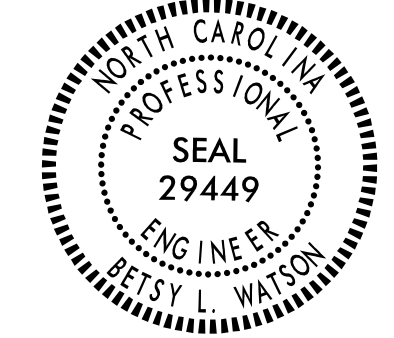

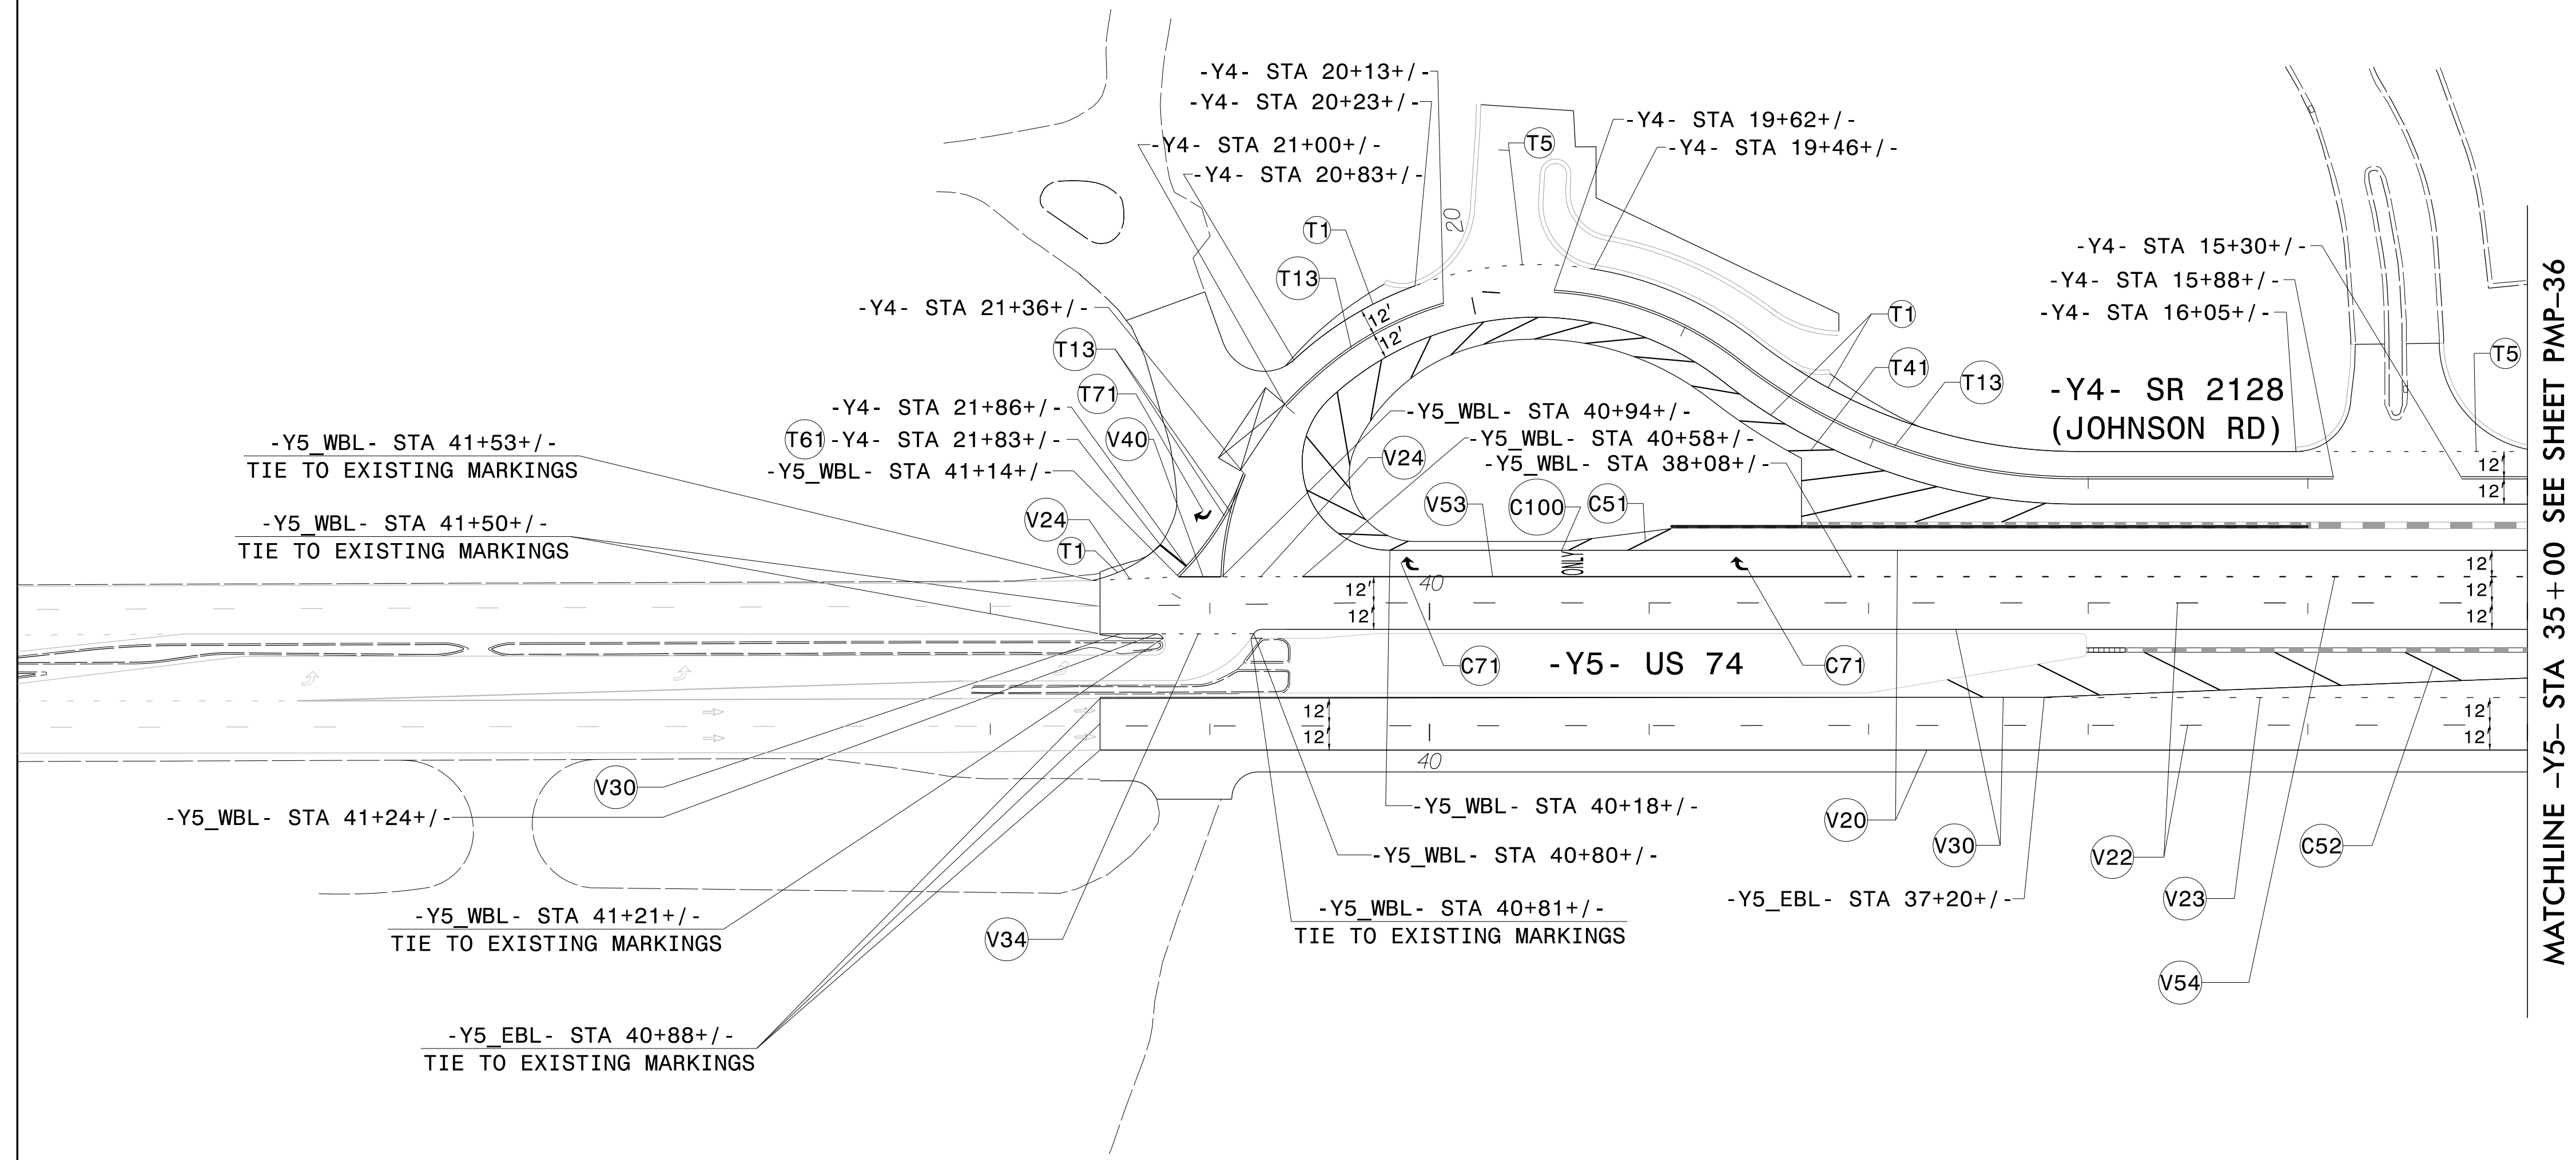
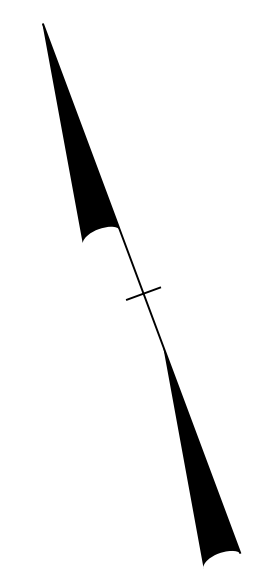


TIP NO. R-2707D	SHEET NO. PMP-37
APPROVED: <i>Betsy L. Watson</i>	
DATE: 4/24/2023	
SEAL	
	
<p>DOCUMENT NOT CONSIDERED FINAL UNLESS ALL SIGNATURES COMPLETED</p> 	

POLYUREA PAVEMENT MARKING LEGEND	COLD APPLIED PLASTIC PAVEMENT MARKING LEGEND	THERMOPLASTIC PAVEMENT MARKING LEGEND
V20 WHITE EDGELINE (6")	C51 WHITE DIAGONAL (12")	T1 WHITE EDGELINE (4")
V22 10 FT WHITE SKIP (6")	C52 YELLOW DIAGONAL (12")	T5 2 FT-6 FT/SP WHITE MINISKIP (4")
V23 3 FT-9 FT/SP WHITE MINISKIP (6")	C71 RIGHT TURN ARROW	T13 YELLOW DOUBLE CENTER (4")
V24 2 FT-6 FT/SP WHITE MINISKIP (6")	C100 ONLY ALPHANUMERIC CHARACTERS	T4 WHITE DIAGONAL (8")
V30 YELLOW EDGELINE (6")		T6 WHITE STOPBAR (24")
V34 2 FT-6 FT/SP YELLOW MINISKIP (6")		T71 RIGHT TURN ARROW
V40 WHITE GORELINE (8")		
V53 WHITE SOLID LANE LINE (12")		
V54 3 FT-9 FT/SP WHITE MINISKIP (12")		



\$\$\$\$\$SYTIME\$\$\$\$\$
 \$\$\$\$USER\$\$\$\$\$
 \$\$\$\$USERNAME\$\$\$\$\$

PAVEMENT MARKING DETAIL