


7/2/99

PROJECT REFERENCE NO.	SHEET NO.
R-2707D	EC-35/CONST.05A
RW SHEET NO.	
ROADWAY DESIGN ENGINEER	HYDRAULICS ENGINEER

FINAL GRADING
EROSION CONTROL FOR
CONSTRUCTION SHEET 05A

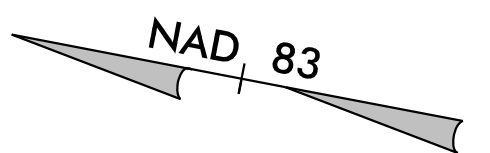

MATCH SHEET NO. 5

